
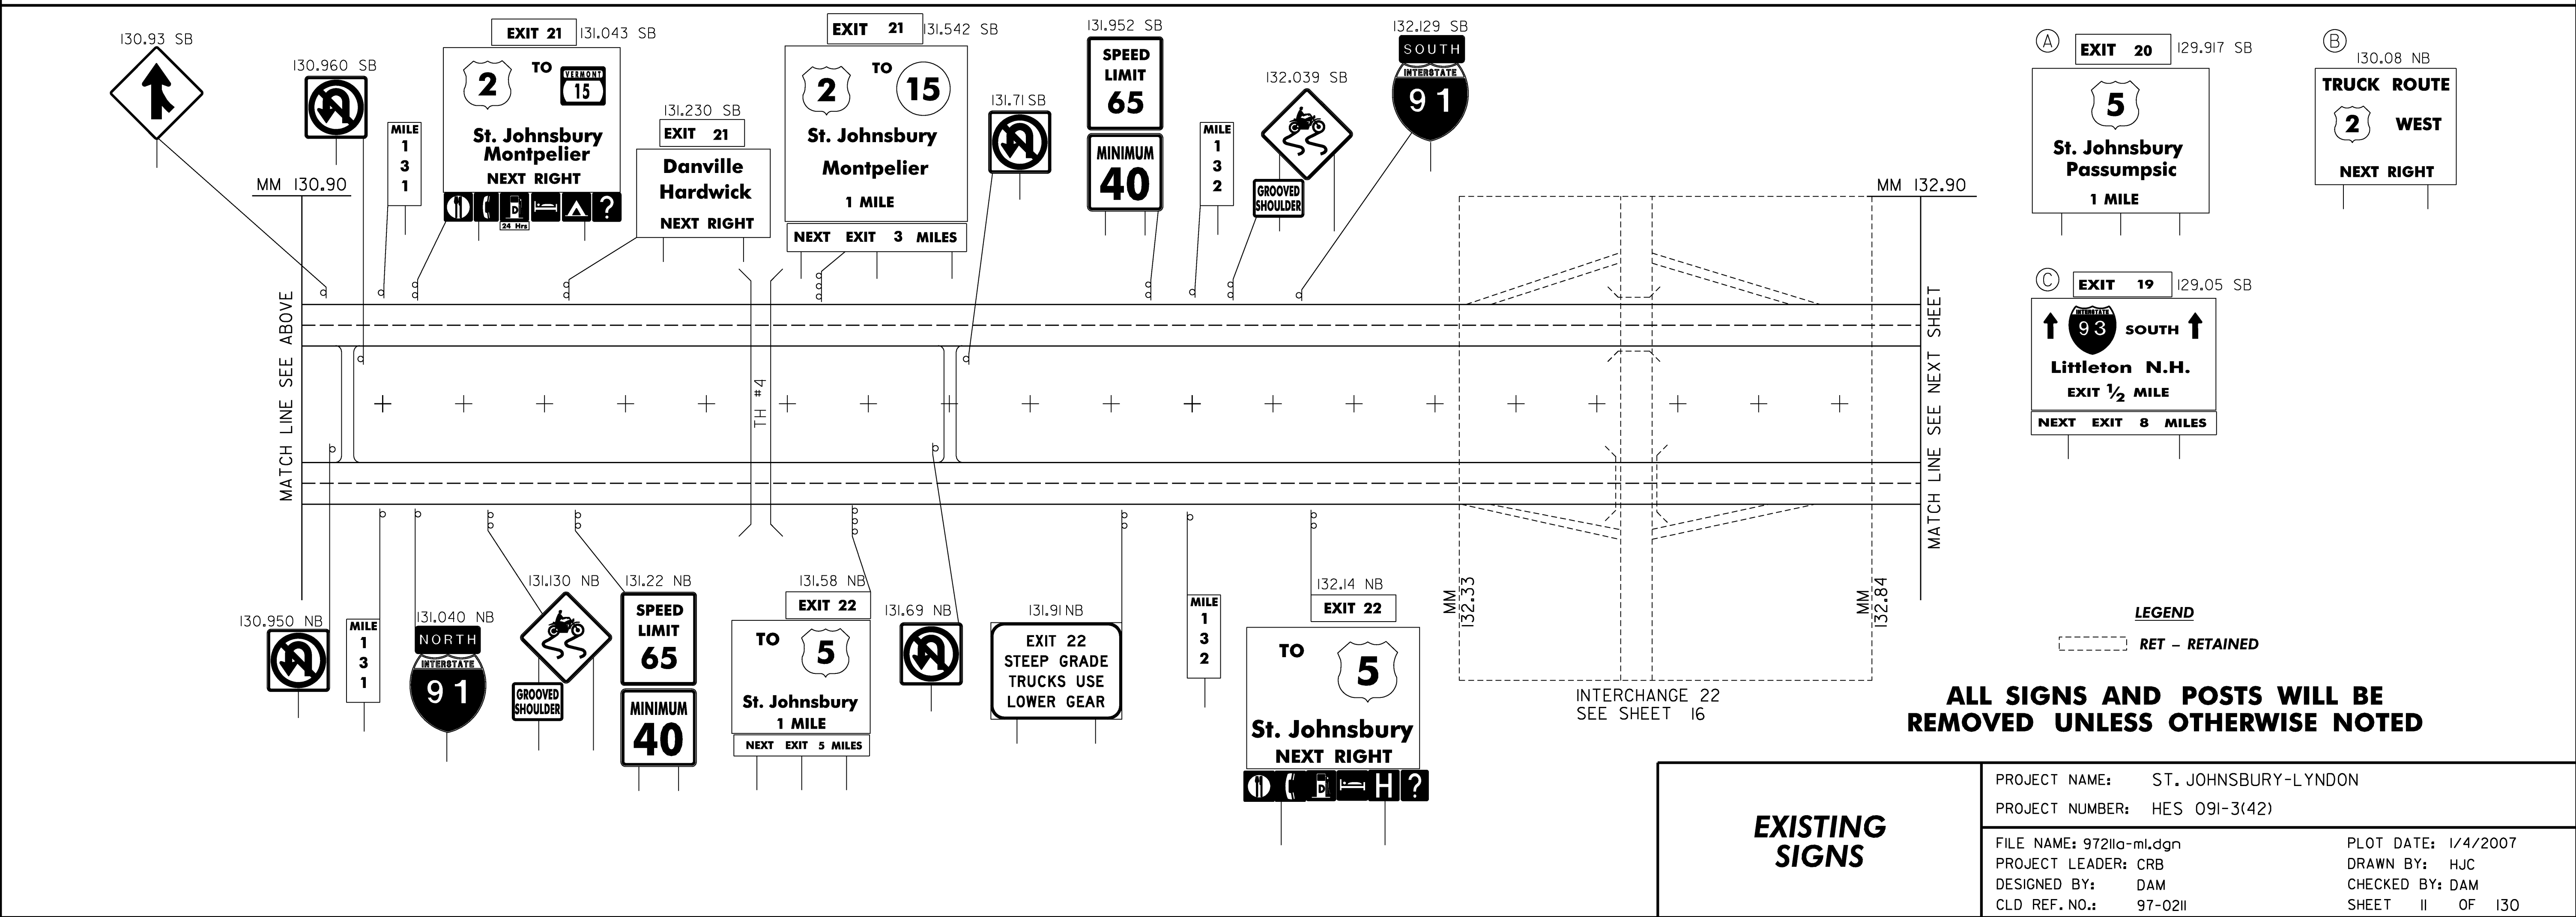


**BEGIN PROJECT**  
**HES 091-3(42)**  
**(MM 128.91)**

**REMOVING SIGNS**  
 NB - TYPE A: 29  
 TYPE B: 8  
 BRIDGE PLAQUE: 5 (NOT SHOWN)  
 SB - TYPE A: 40  
 TYPE B: 11  
 BRIDGE PLAQUE: 5 (NOT SHOWN)

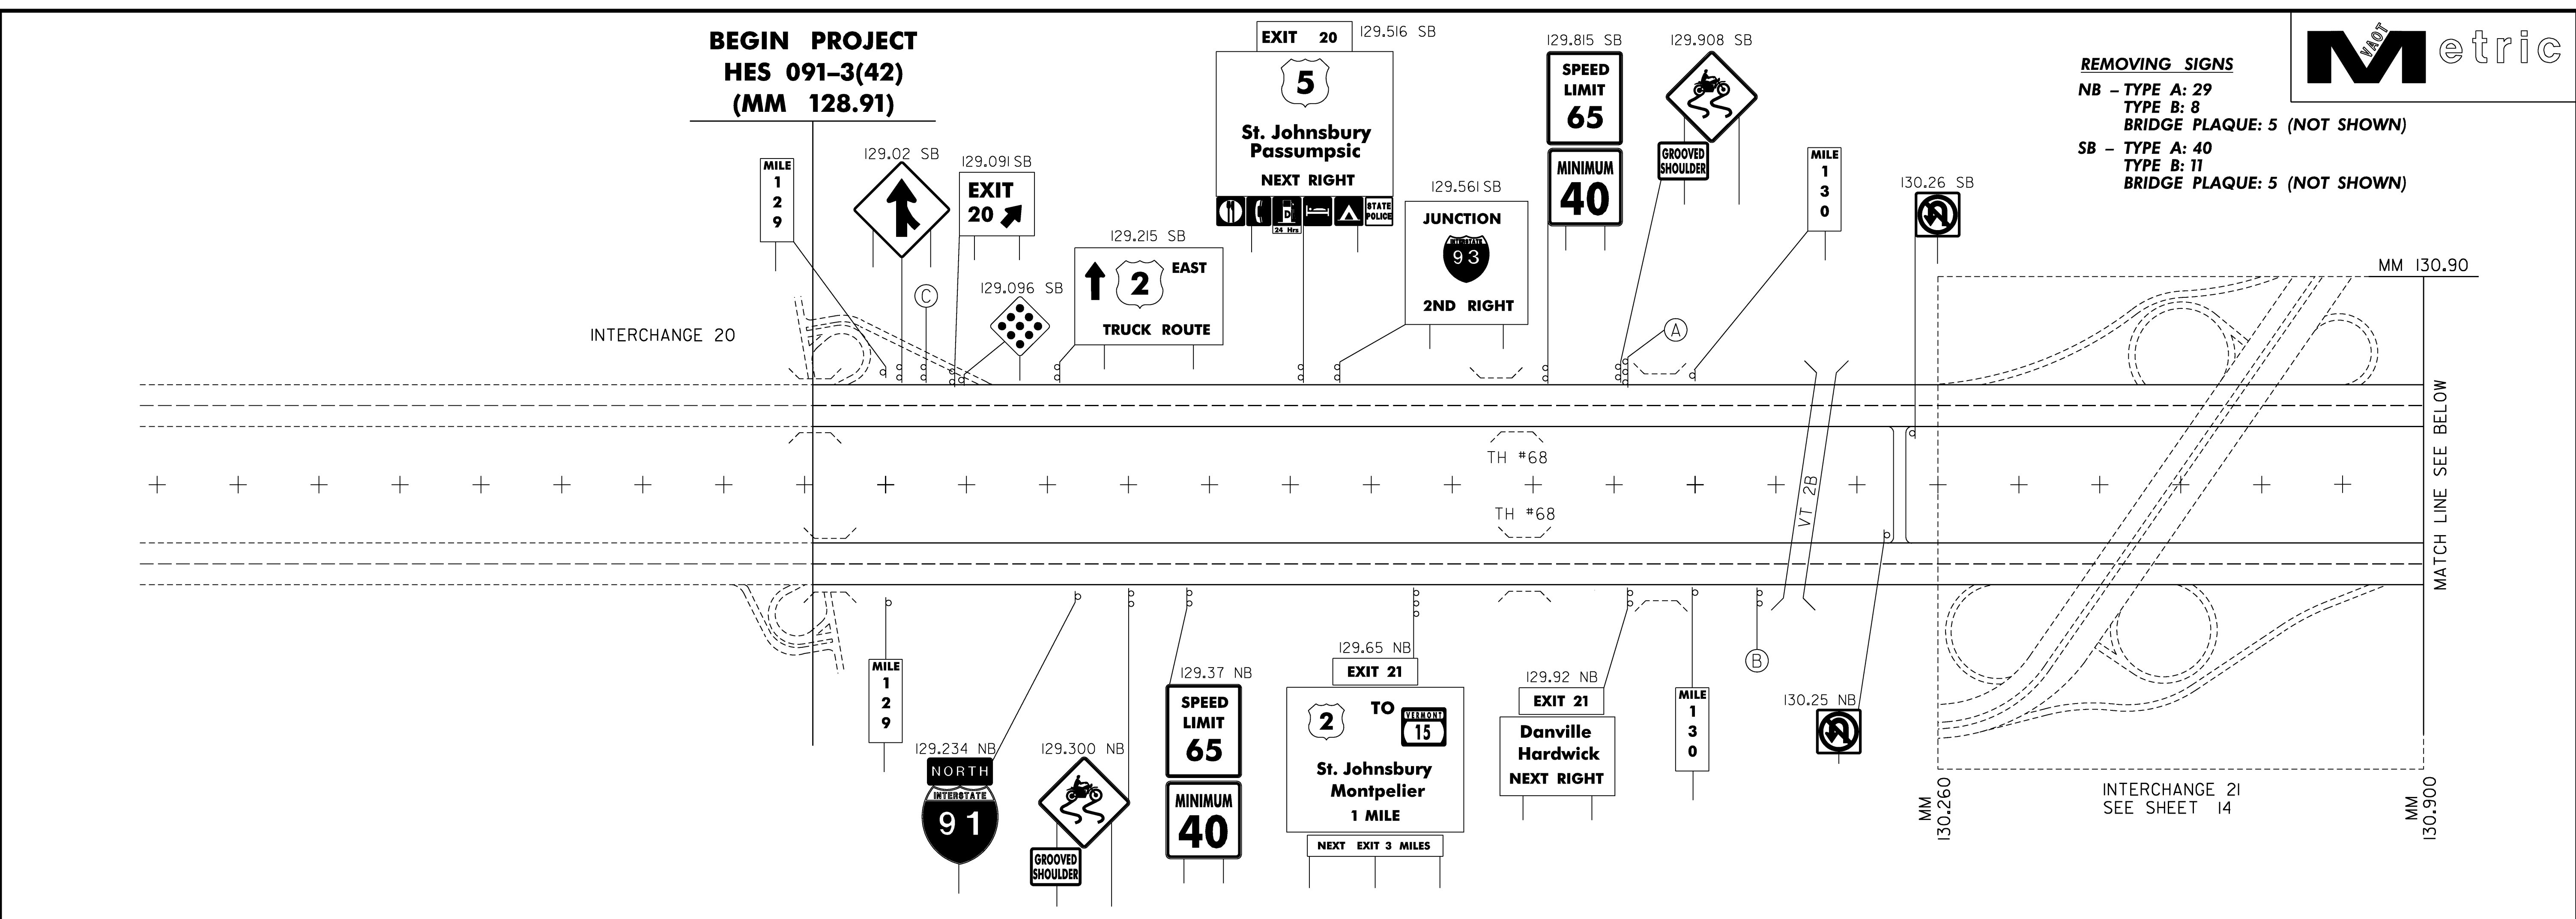

**LEGEND**  
 - - - - - RET - RETAINED

**ALL SIGNS AND POSTS WILL BE REMOVED UNLESS OTHERWISE NOTED**

<b>EXISTING SIGNS</b>	PROJECT NAME: ST. JOHNSBURY-LYNDON
	PROJECT NUMBER: HES 091-3(42)
	FILE NAME: 97210a-ml.dgn
	CLD REF. NO.: 97-0211
	PLOT DATE: 1/4/2007
	DRAWN BY: HJC
	CHECKED BY: DAM
	SHEET 11 OF 130