
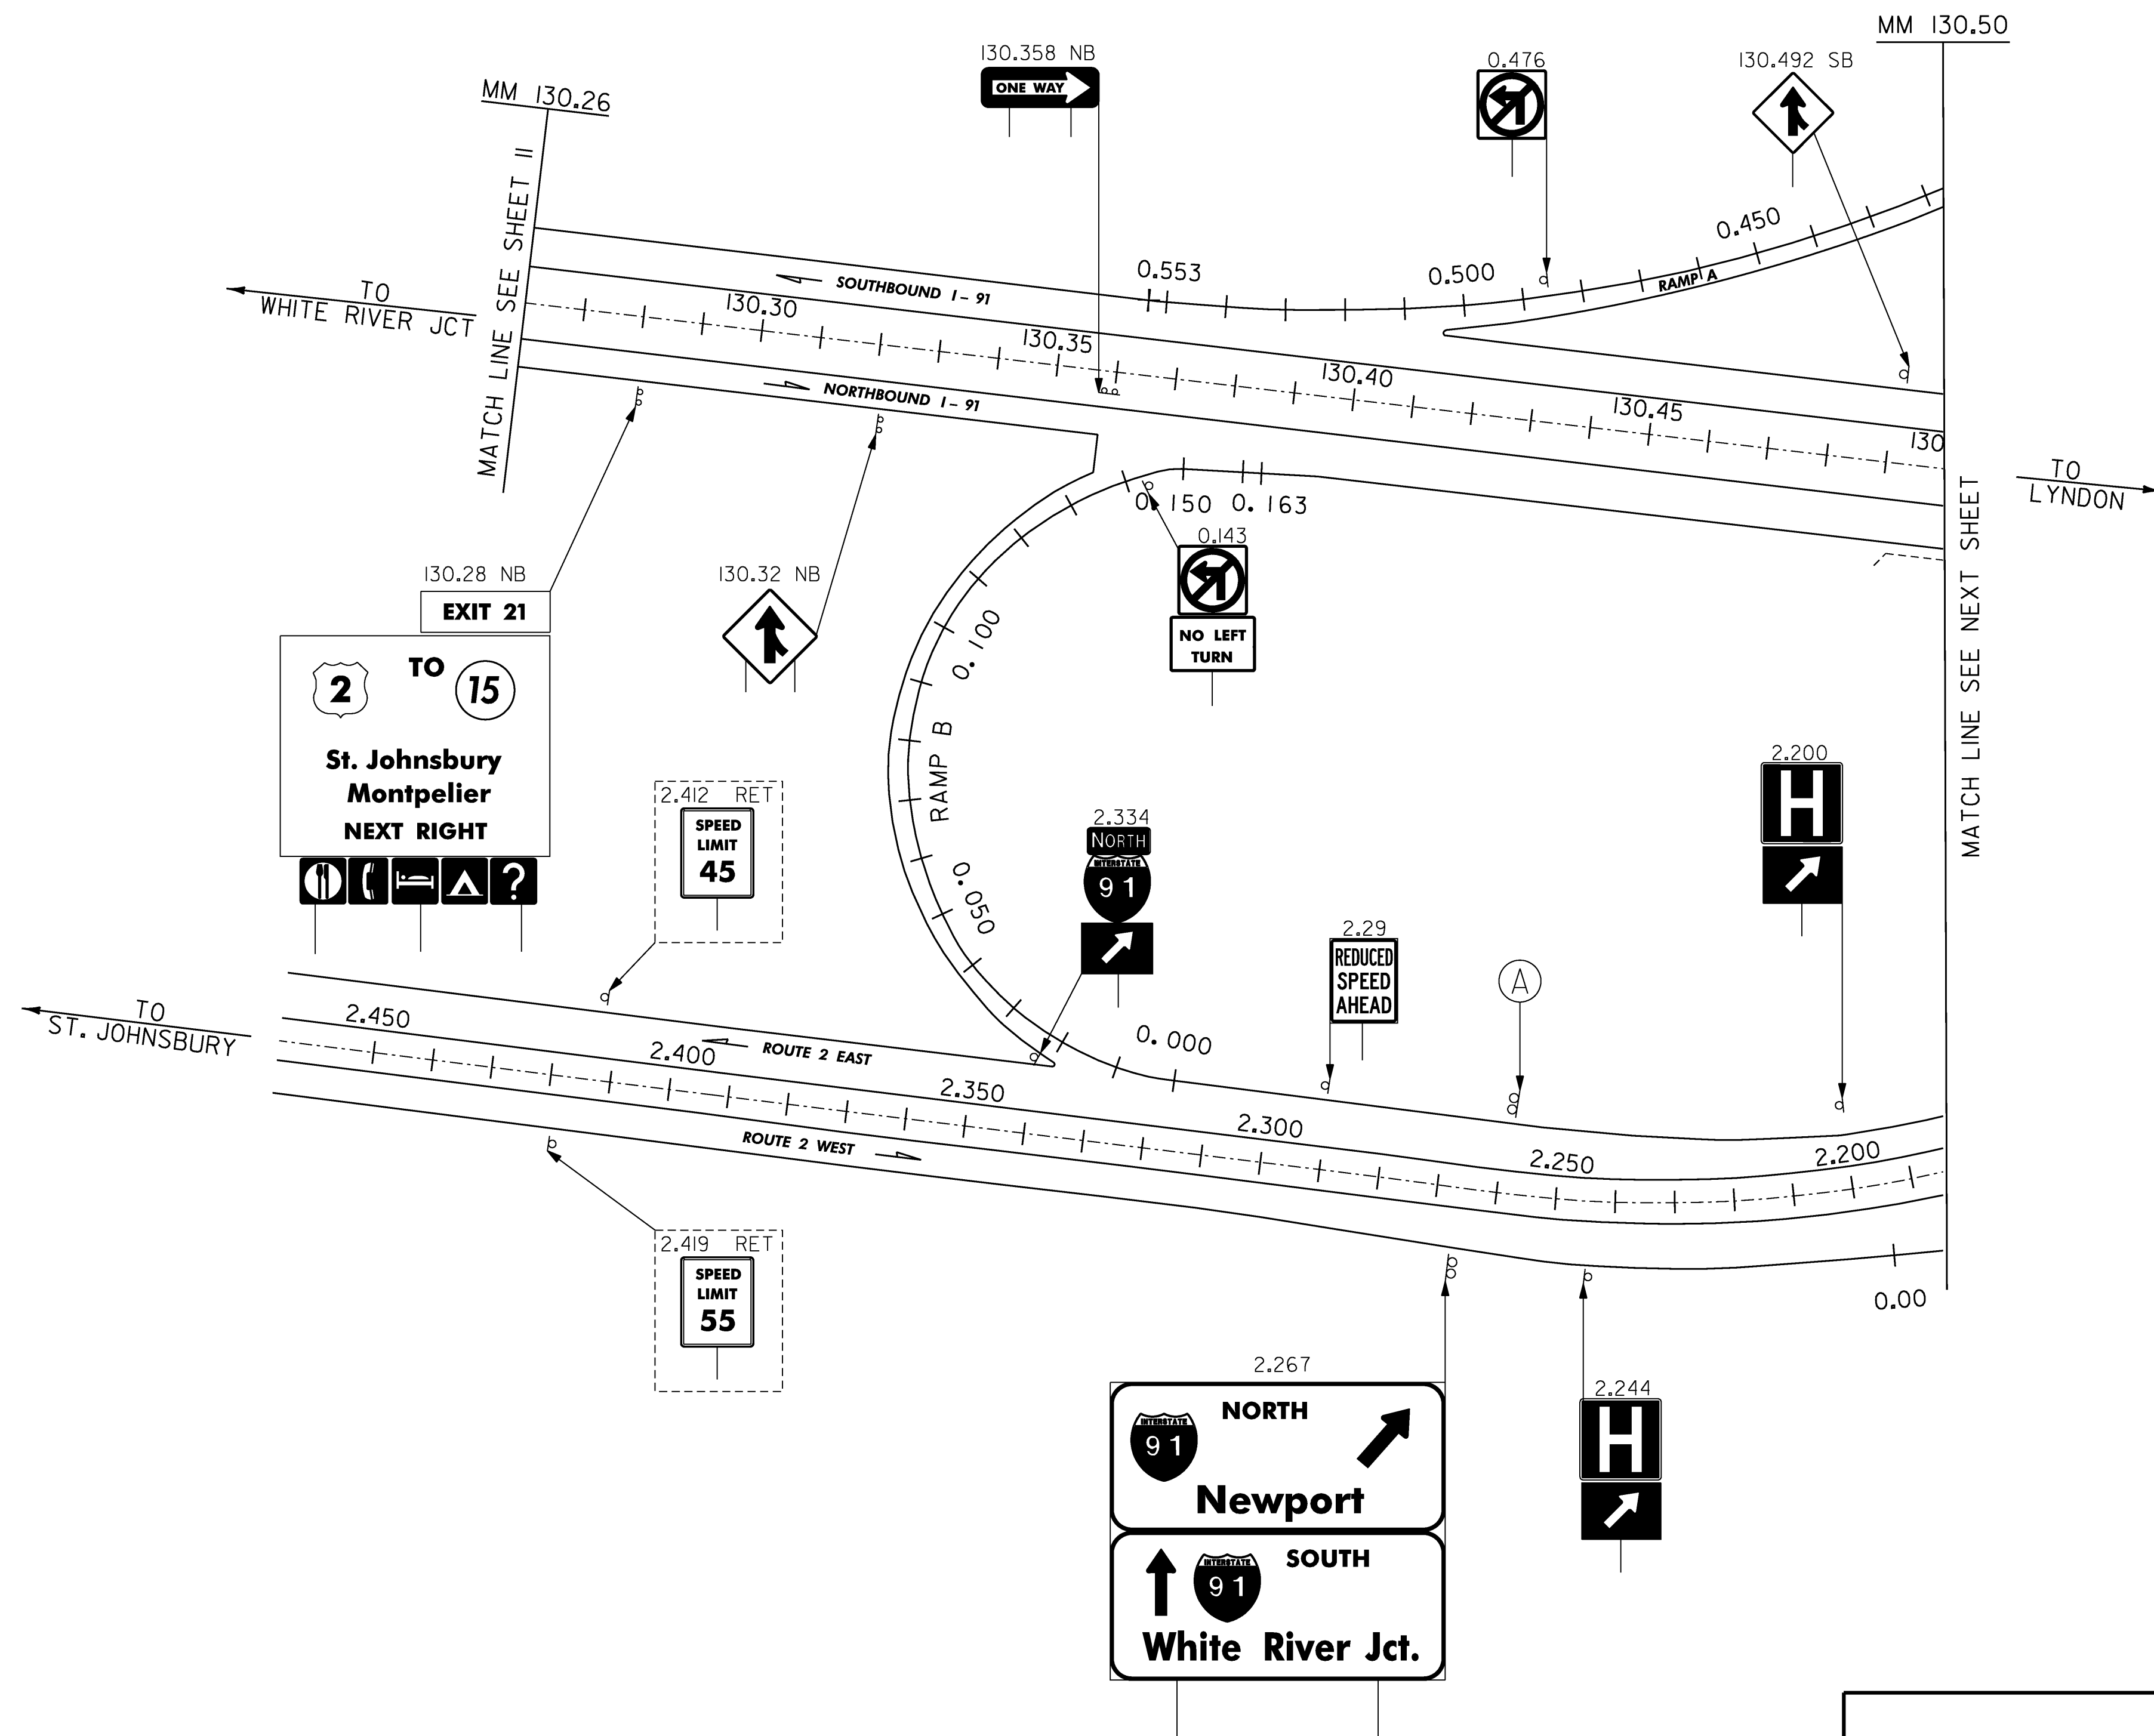


REMOVING SIGNS
 TYPE A: 20
 TYPE B: 5
 BRIDGE PLAQUE: 1 (NOT SHOWN)

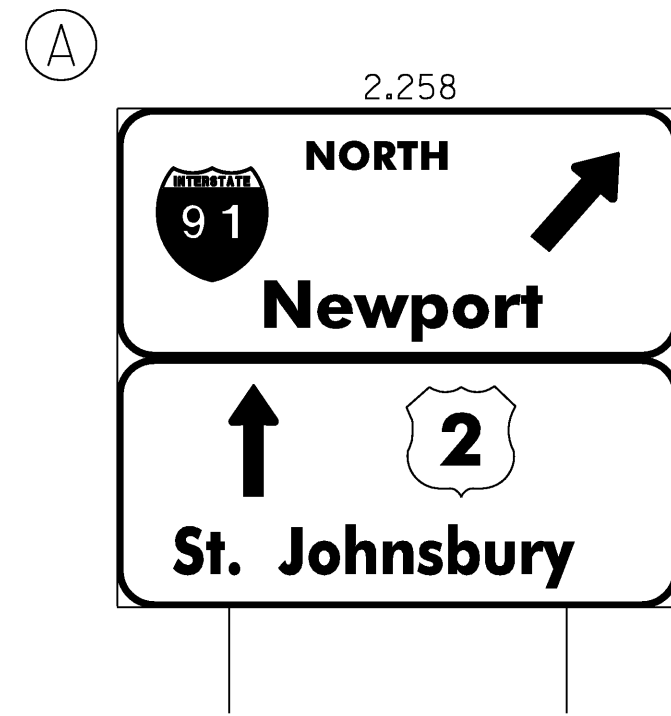

LEGEND
 RET - RETAINED

ALL SIGNS AND POSTS WILL BE REMOVED UNLESS OTHERWISE NOTED

INTERCHANGE 21 EXISTING SIGNS

PROJECT NAME:	ST. JOHNSBURY-LYNDON
PROJECT NUMBER:	HES 091-3(42)
FILE NAME:	97211a-exit21.dgn
PROJECT LEADER:	CRB
DESIGNED BY:	DAM
CLD REF. NO.:	97-0211
PLOT DATE:	1/4/2007
DRAWN BY:	HJC
CHECKED BY:	DAM
SHEET	14 OF 130