
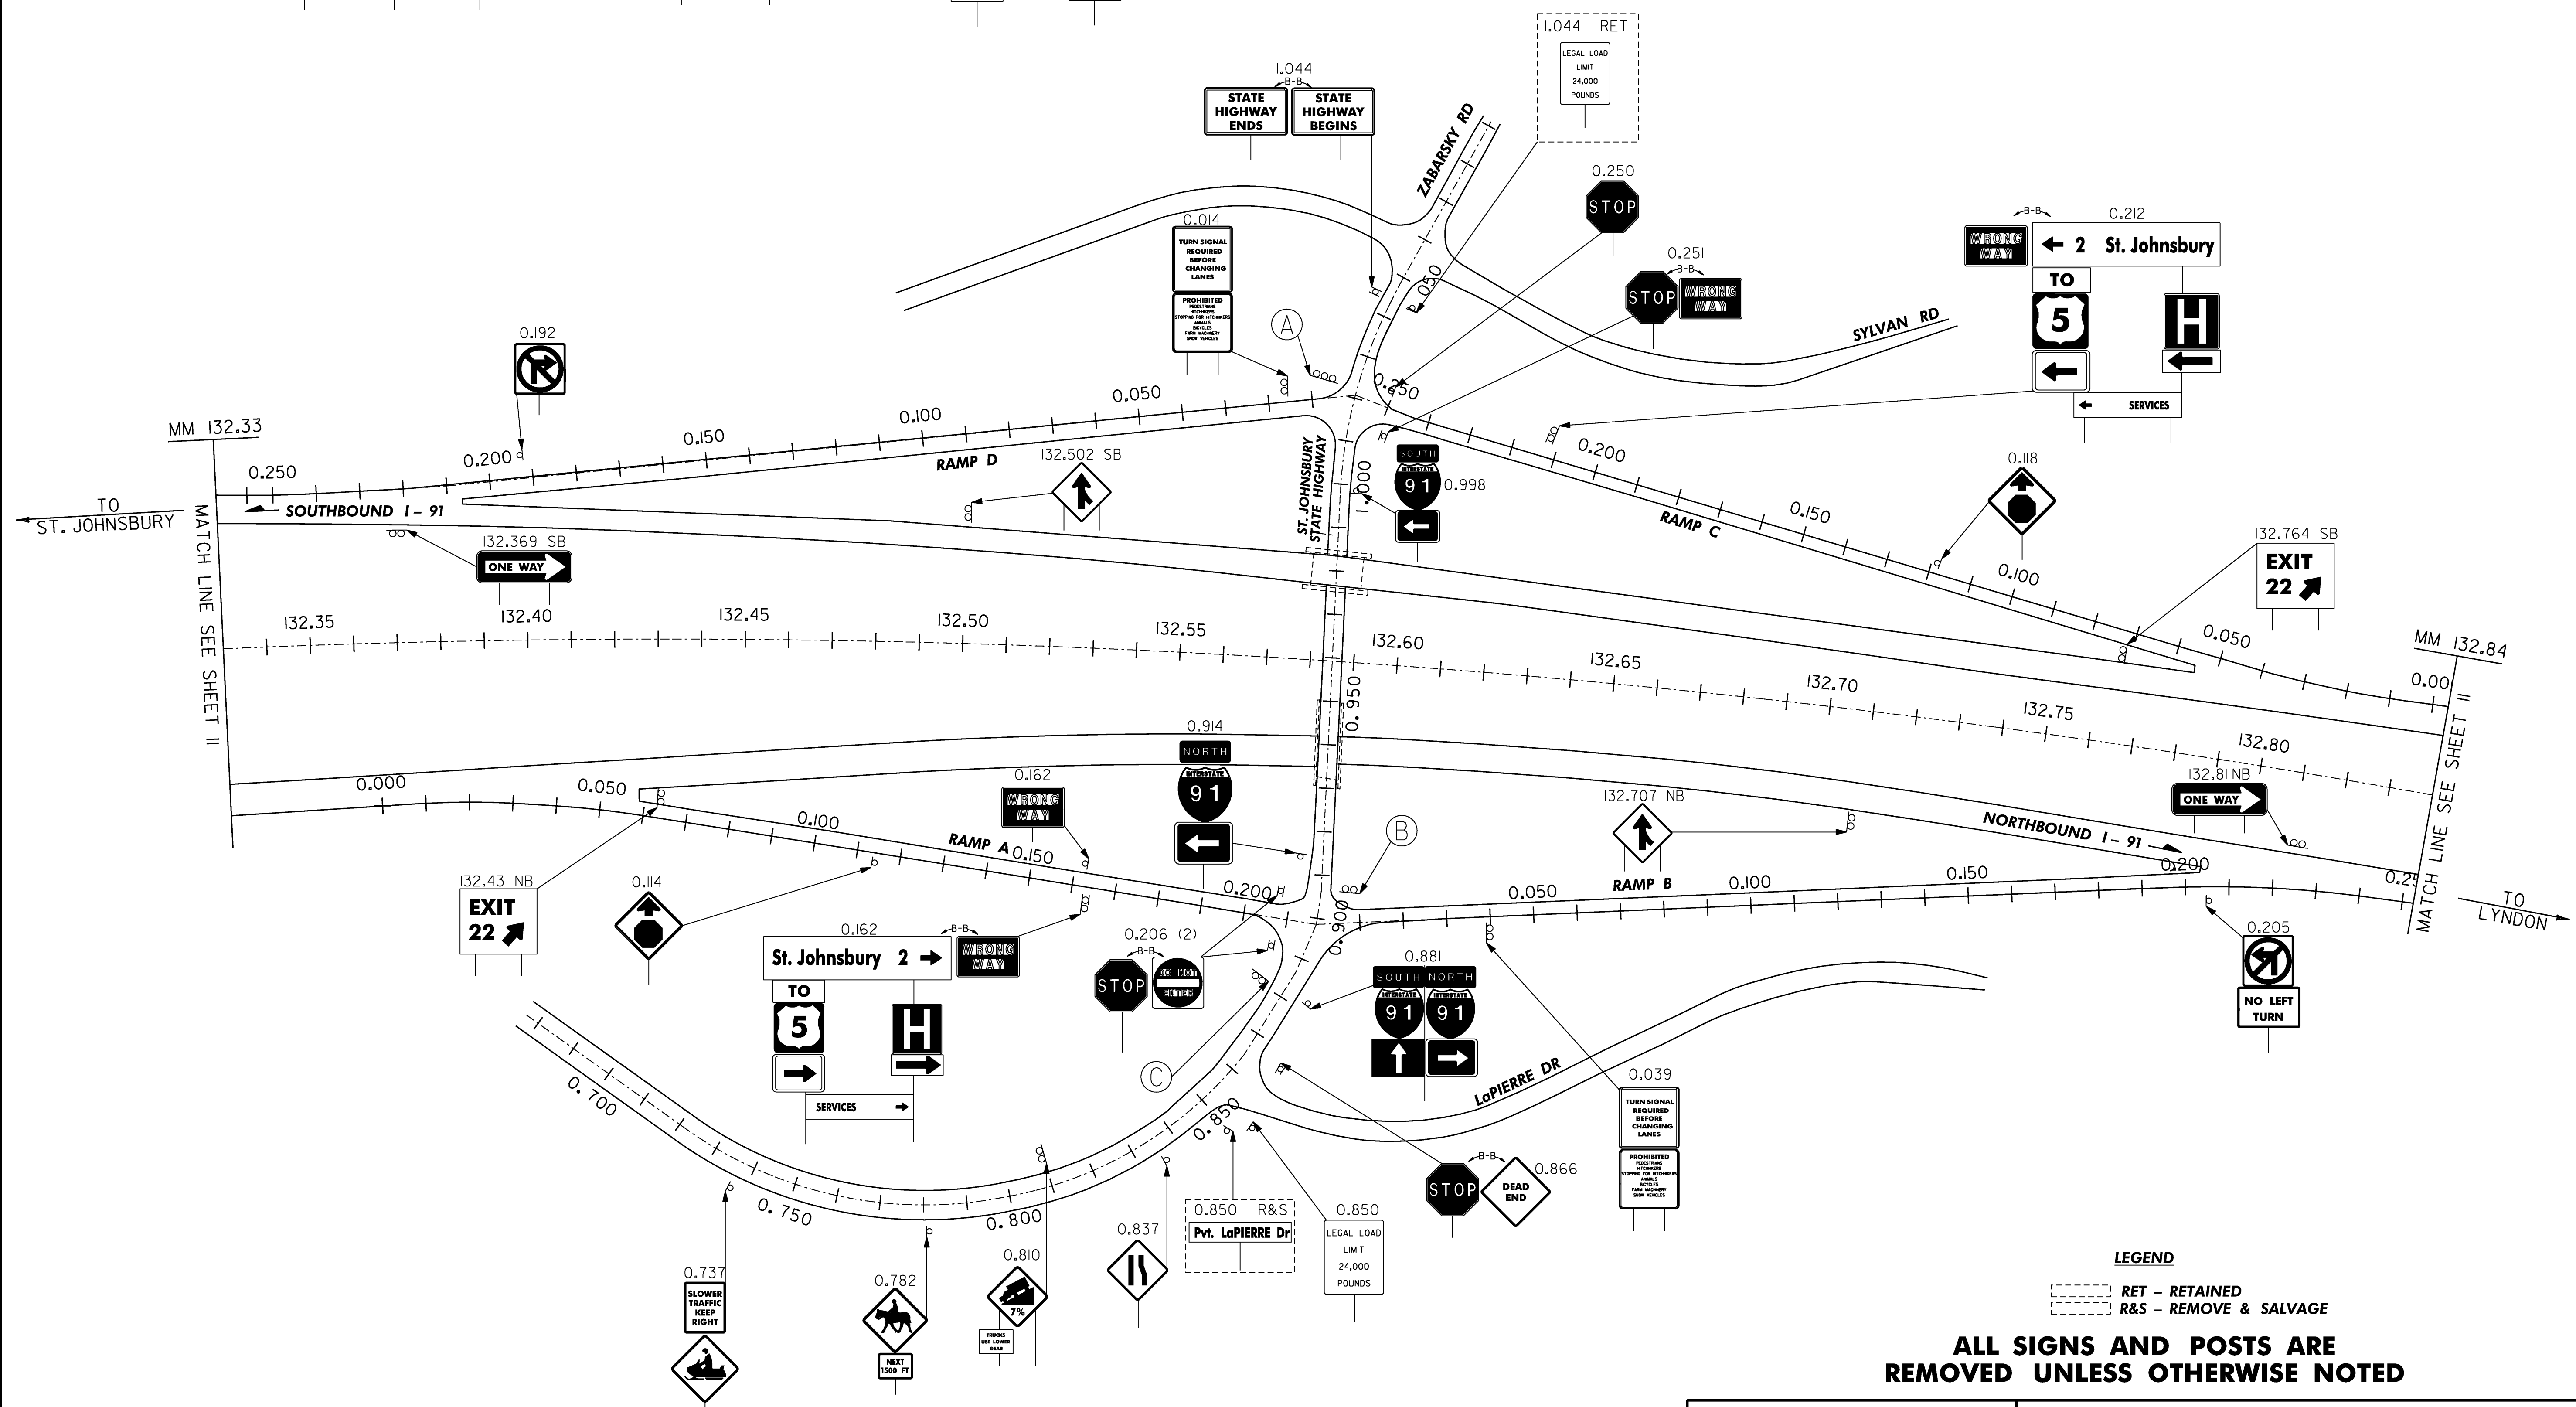


REMOVING SIGNS

TYPE A: 67
 TYPE B: 4
 BRIDGE PLAQUE: 2 (NOT SHOWN)

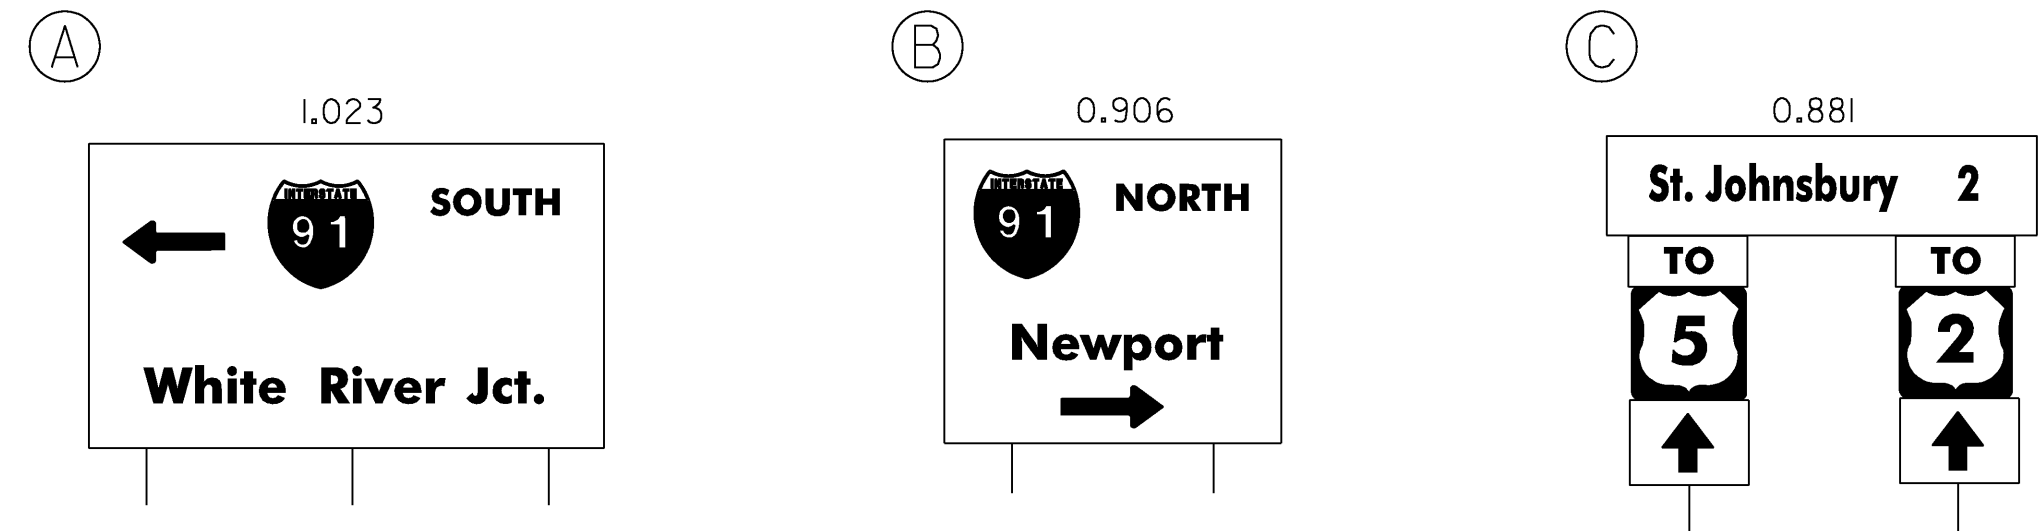

LEGEND
 RET - RETAINED
 R&S - REMOVE & SALVAGE

ALL SIGNS AND POSTS ARE REMOVED UNLESS OTHERWISE NOTED

INTERCHANGE 22 EXISTING SIGNS

PROJECT NAME:	ST. JOHNSBURY-LYNDON
PROJECT NUMBER:	HES 091-3(42)
FILE NAME:	9721la-exit22.dgn
PROJECT LEADER:	CRB
DESIGNED BY:	DAM
CLD REF. NO.:	97-0211
PLOT DATE:	1/4/2007
DRAWN BY:	HJC
CHECKED BY:	DAM
SHEET	16 OF 130