


REMOVING SIGNS
 TYPE A: 163
 TYPE B: 2
 BRIDGE PLAQUE: 4 (NOT SHOWN)

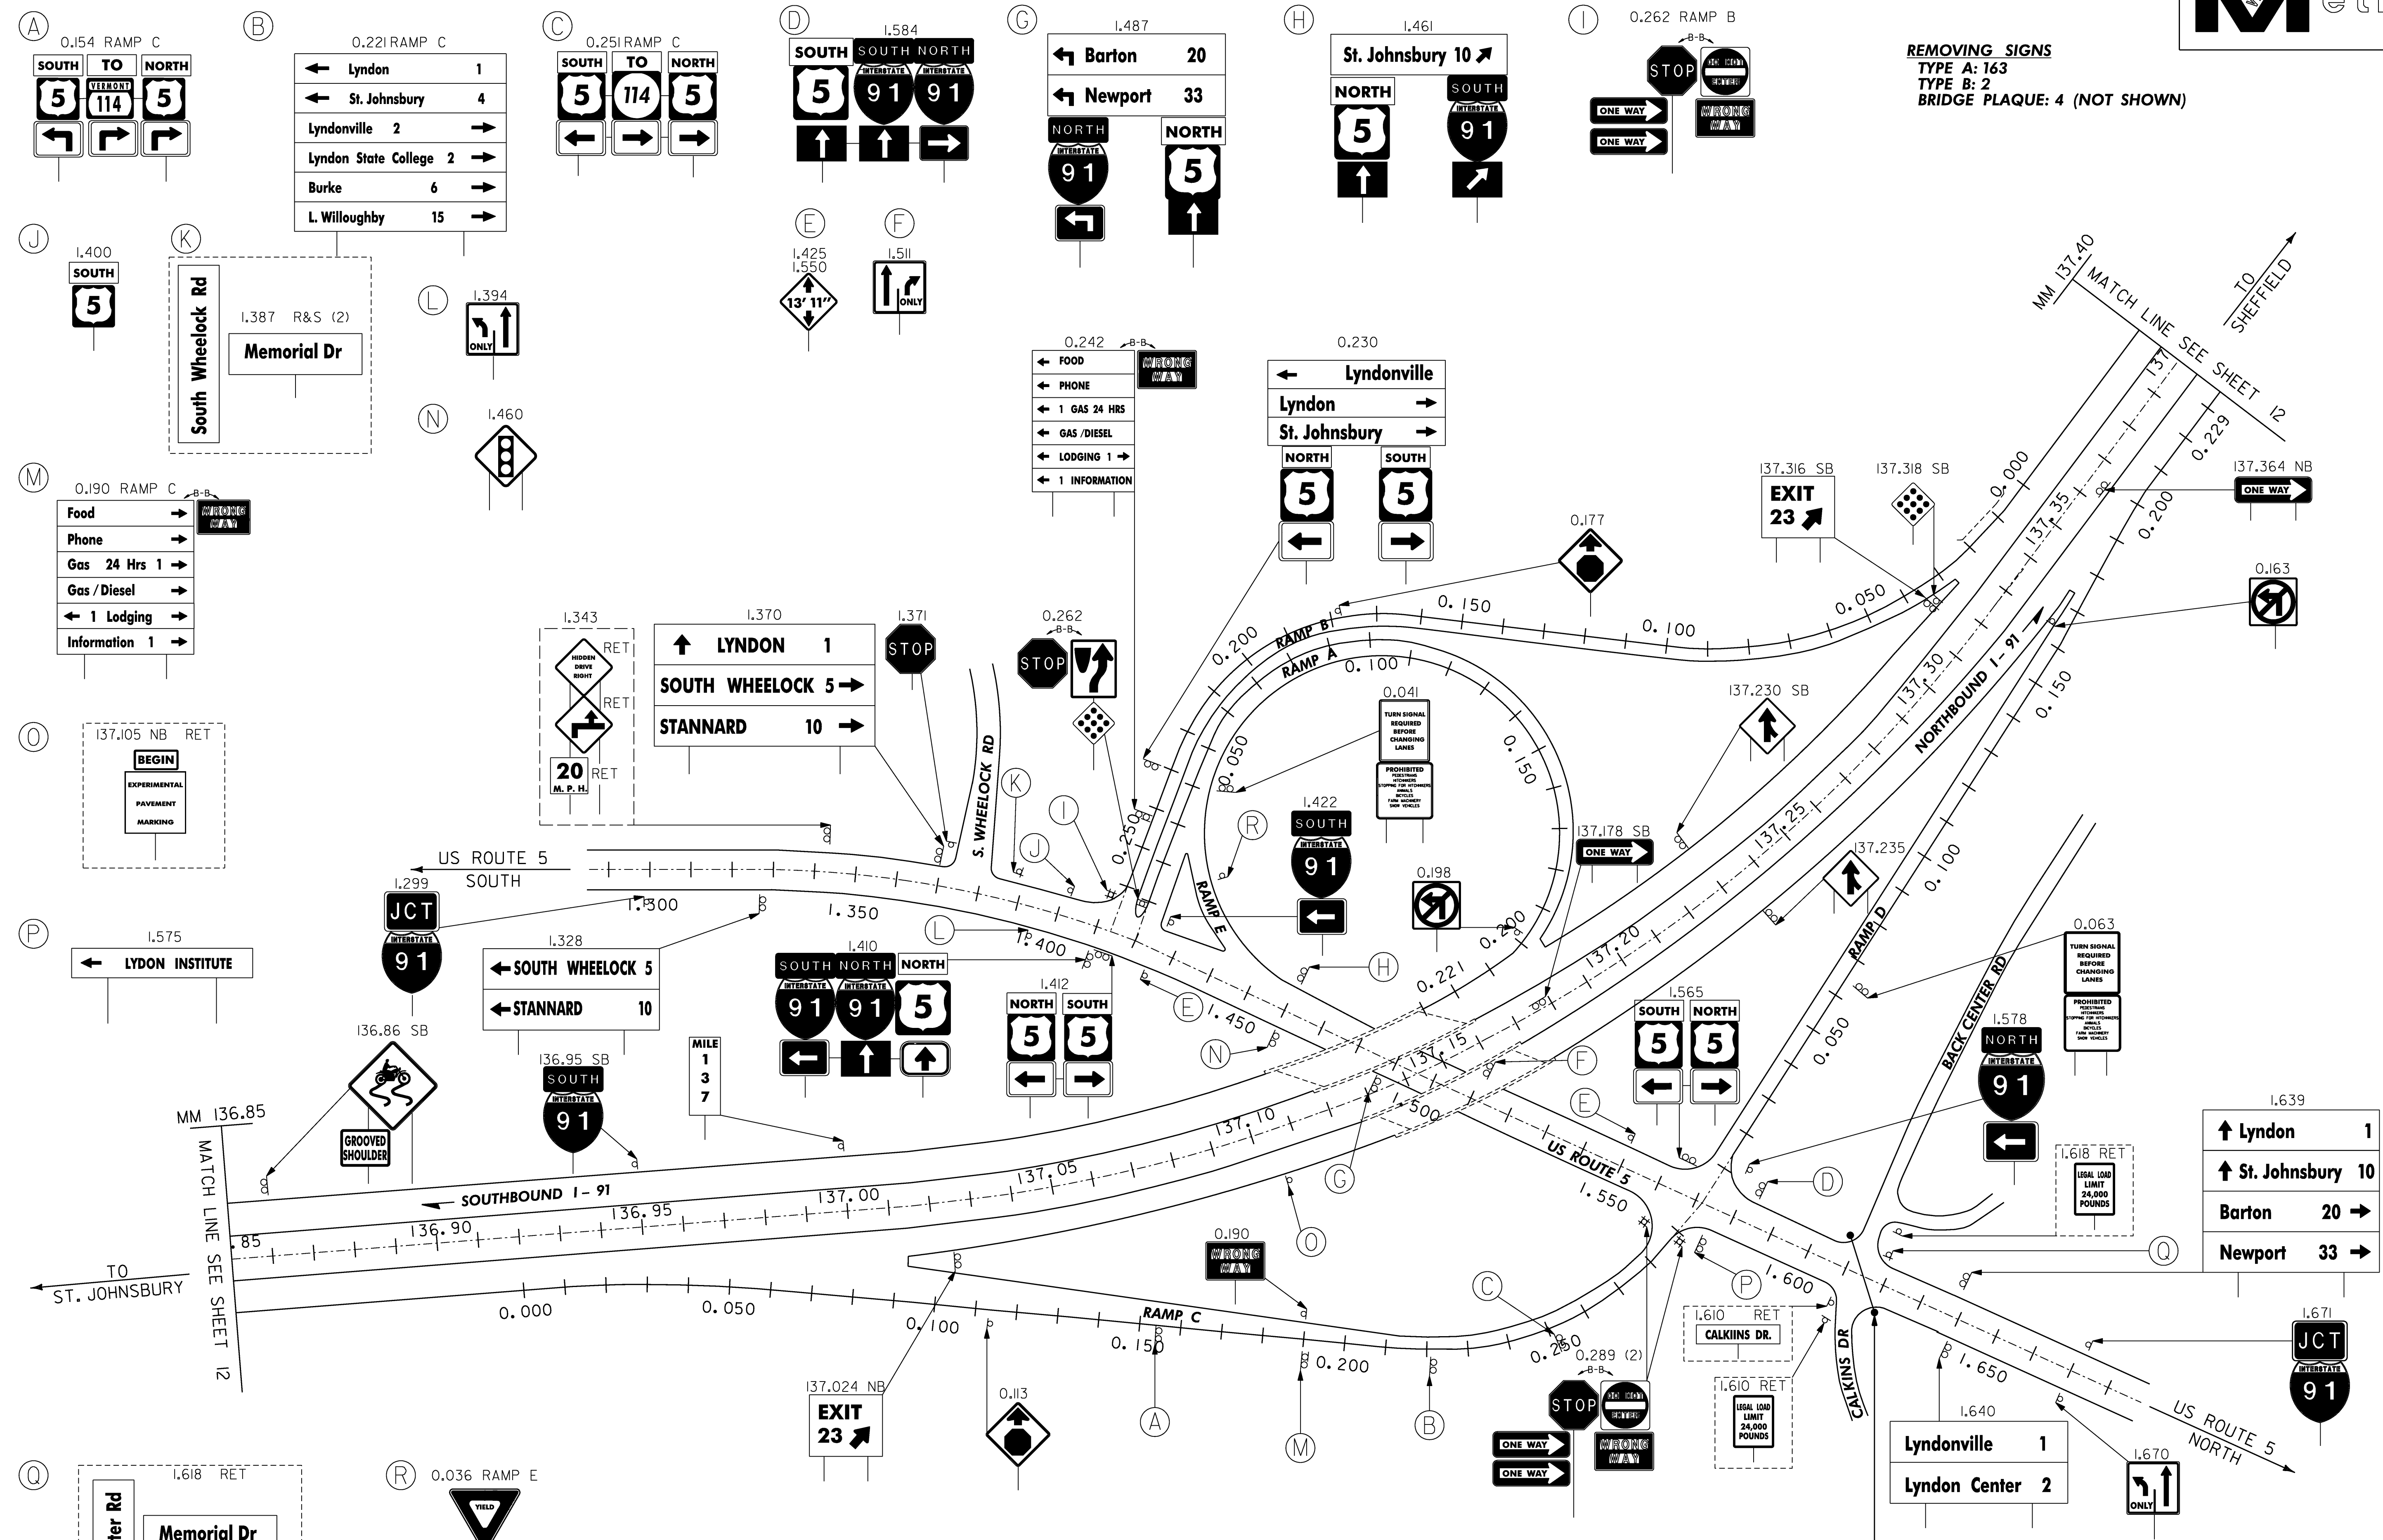

LEGEND
 RET - RETAINED
 R&S - REMOVE & SALVAGE

ALL SIGNS AND POSTS WILL BE REMOVED UNLESS OTHERWISE NOTED

INTERCHANGE 23 EXISTING SIGNS

PROJECT NAME:	ST. JOHNSBURY-LYNDON	PLOT DATE:	1/4/2007
PROJECT NUMBER:	HES 091-3(42)	DRAWN BY:	HJC
FILE NAME:	97211a-exit23.dgn	CHECKED BY:	DAM
PROJECT LEADER:	CRB	SHEET	17 OF 130
DESIGNED BY:	DAM		
CLD REF. NO.:	97-0211		

↑ Lyndon	1
↑ St. Johnsbury	10
→ Barton	20
→ Newport	33

TRAFFIC SIGNAL