


**END PROJECT  
HES 091-3(42)  
(MM 140.00)**

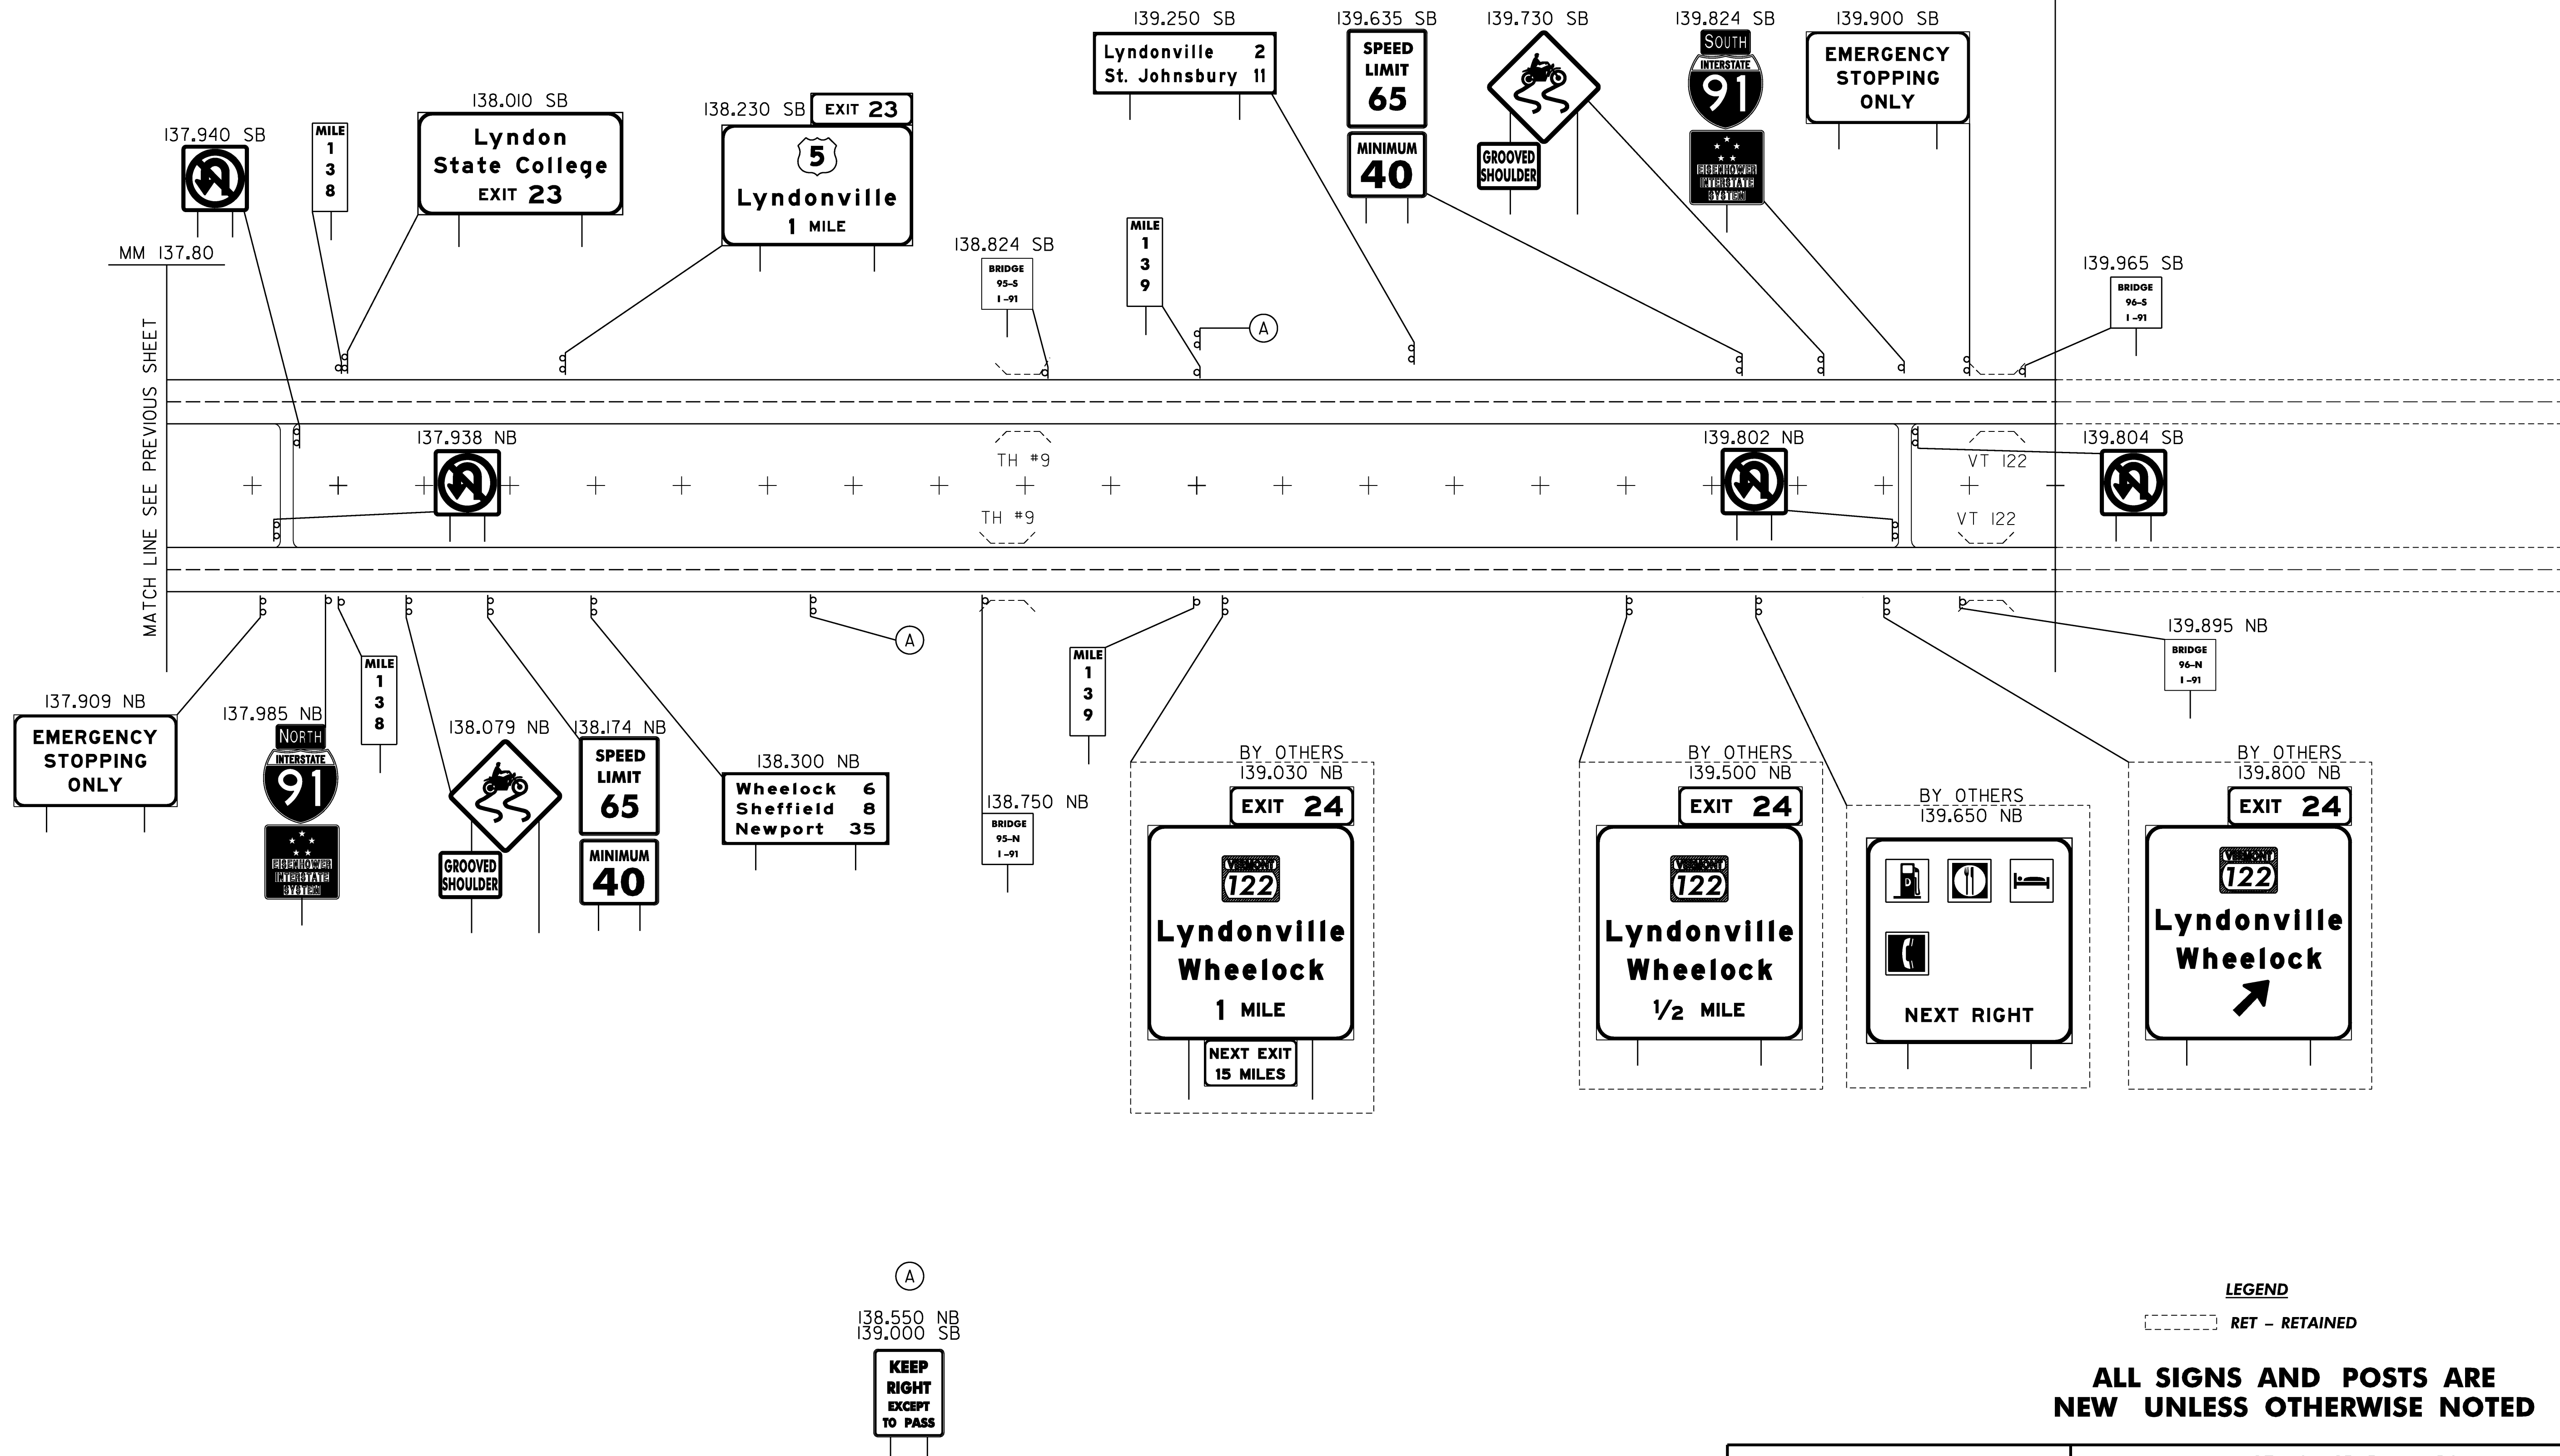

**LEGEND**  
   RET - RETAINED

**ALL SIGNS AND POSTS ARE  
NEW UNLESS OTHERWISE NOTED**

<b>NEW SIGNS</b>	PROJECT NAME: ST. JOHNSBURY-LYNDON
	PROJECT NUMBER: HES 091-3(42)
	FILE NAME: 97210a-ml.dgn
	CLD REF. NO.: 97-0211
	PLOT DATE: 1/4/2007
	DRAWN BY: HJC
	CHECKED BY: DAM
	SHEET 20 OF 130