


Decel. lane taper begins at 137.476 ±
800' from Gore
Use 9 Type II Delineators

Accel. lane taper ends at 137.890 ±
2900' from Gore
Use 30 Type II Delineators

Accel. lane taper ends at 136.651 ±
2835' from Gore
Use 29 Type II Delineators

Decel. lane taper begins at 136.864 ±
790' from Gore
Use 9 Type II Delineators

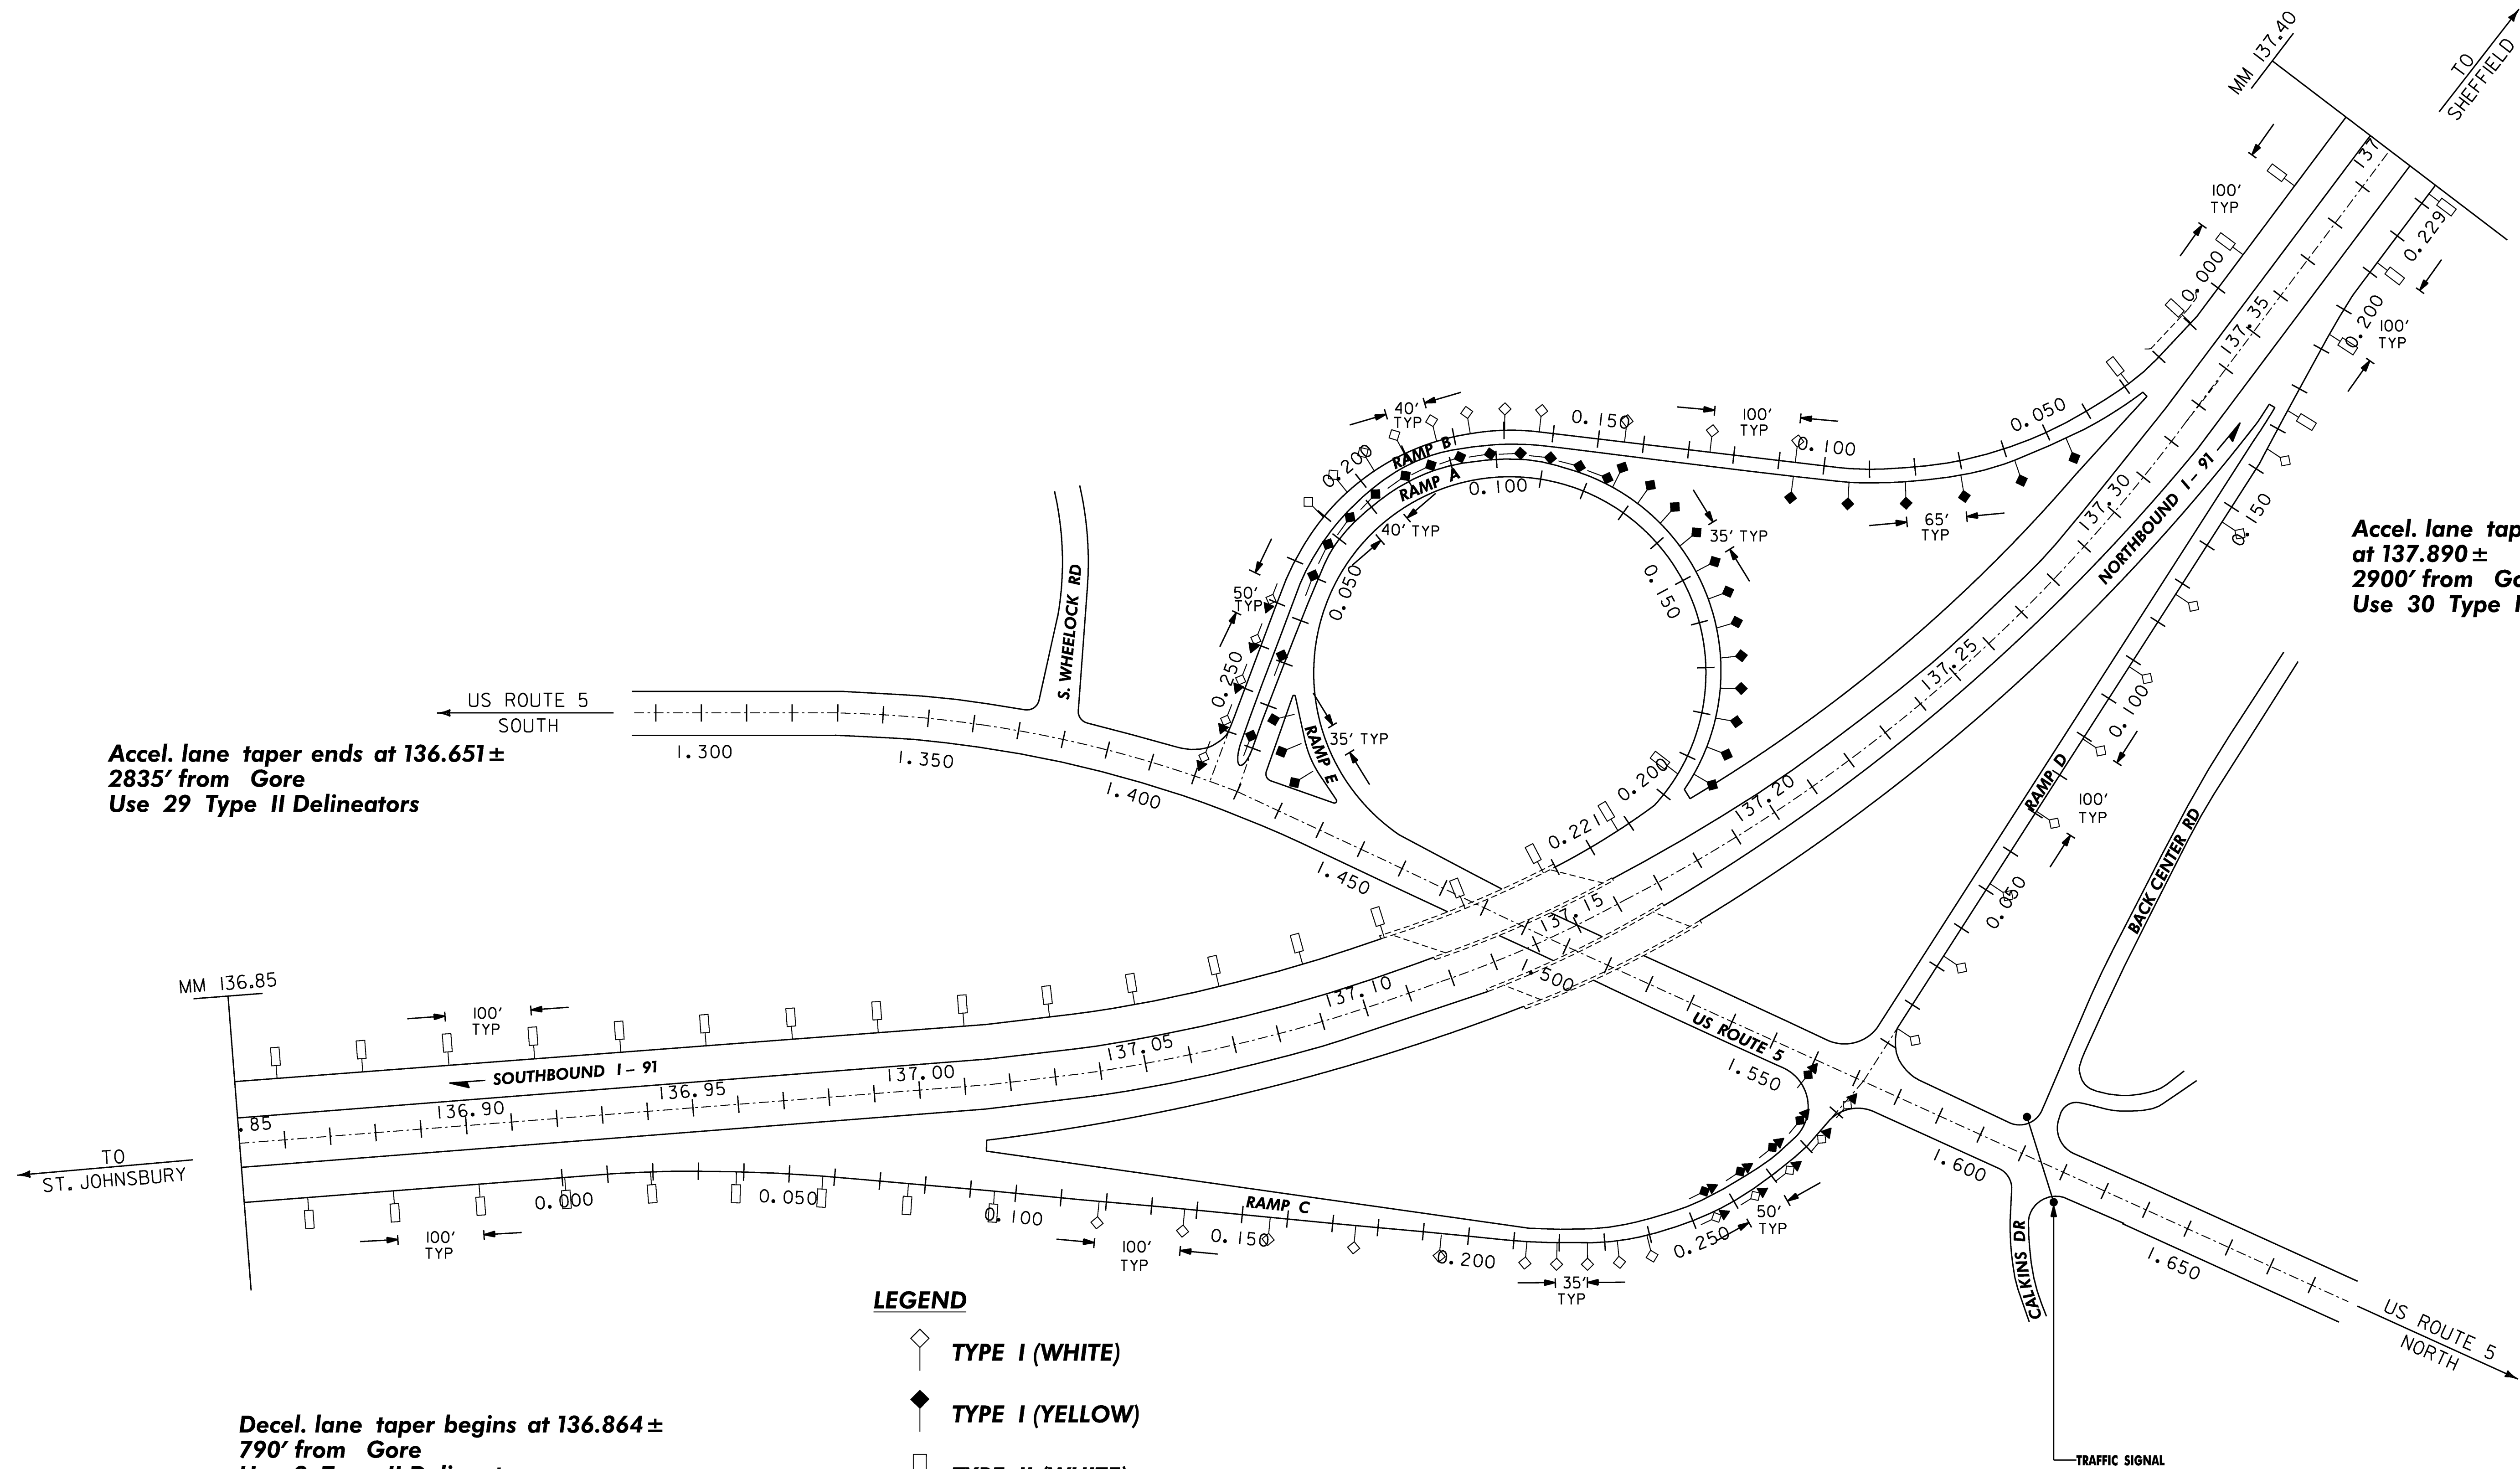

LEGEND

- TYPE I (WHITE)
- TYPE I (YELLOW)
- TYPE II (WHITE)
- TYPE III (RED ON BACK, WHITE)
- TYPE III (RED ON BACK, YELLOW)

**INTERCHANGE 23
DELINEATOR LAYOUT**

PROJECT NAME:	ST. JOHNSBURY-LYNDON
PROJECT NUMBER:	HES 091-3(42)
FILE NAME:	9721la-exit23.dgn
PROJECT LEADER:	CRB
DESIGNED BY:	DAM
CLD REF. NO.:	97-0211
PLOT DATE:	1/4/2007
DRAWN BY:	HJC
CHECKED BY:	DAM
SHEET	28 OF 130