



M.M. 138.230 SB

INT. # 21 RTE. 2
M.M. 1.683 RT

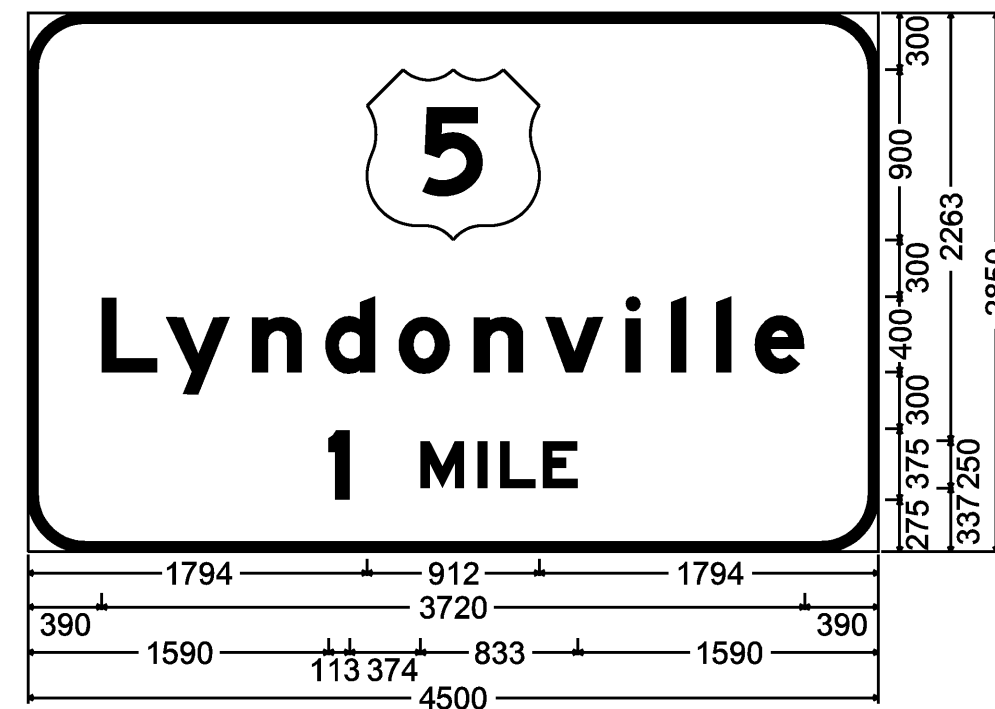


300mm Radius, 50mm Border, White on Green;
[Lyndonville] E Mod 2K; [1 MILE] E Mod 2K;

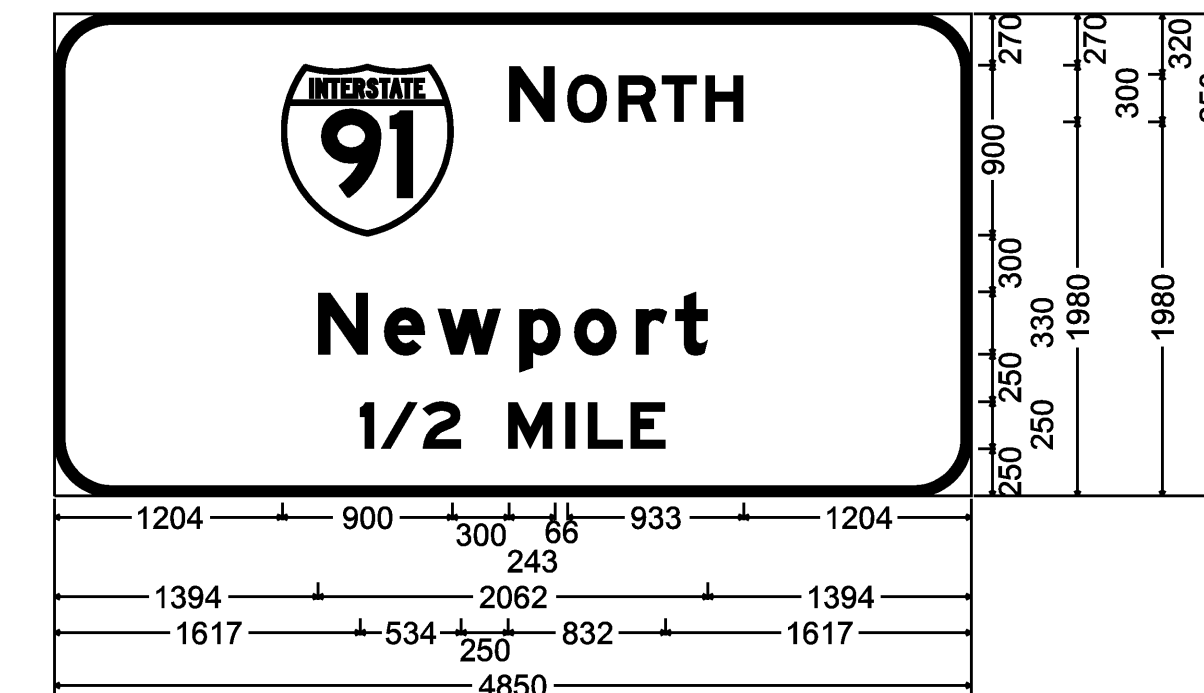

300mm Radius, 50mm Border, White on Green;
[NORTH] E Mod 2K; [Newport] E Mod 2K; [1/2 MILE] E Mod 2K;


INT. # 21 RTE. 2
M.M. 1.530 RT

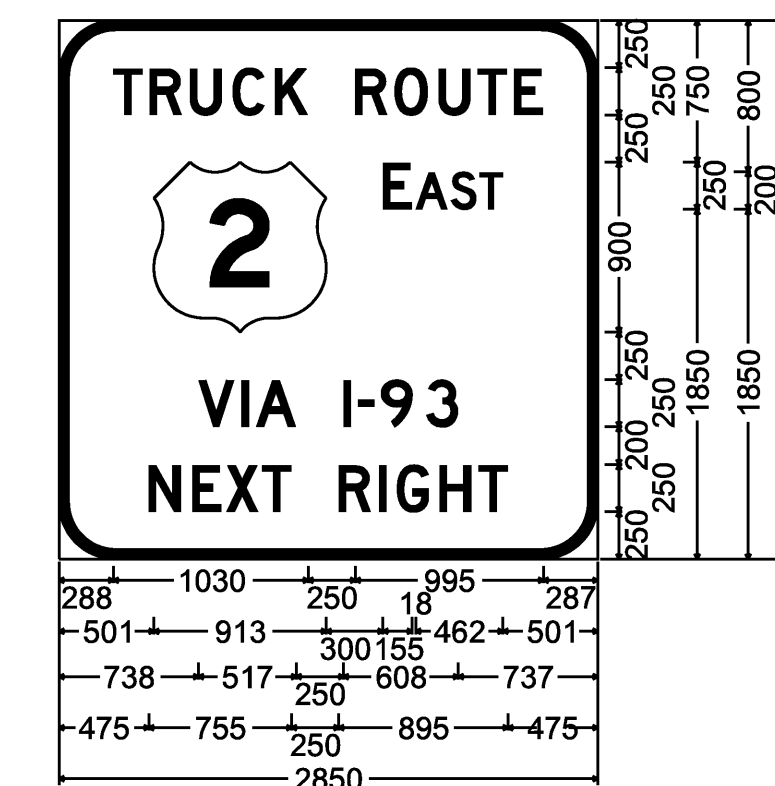


300mm Radius, 50mm Border, White on Green;
[TRUCK ROUTE] D 2K; [EAST] D 2K; [VIA I-93] D 2K;
[NEXT RIGHT] D 2K;

M.M. 137.764 SB

M.M. 139.250 SB

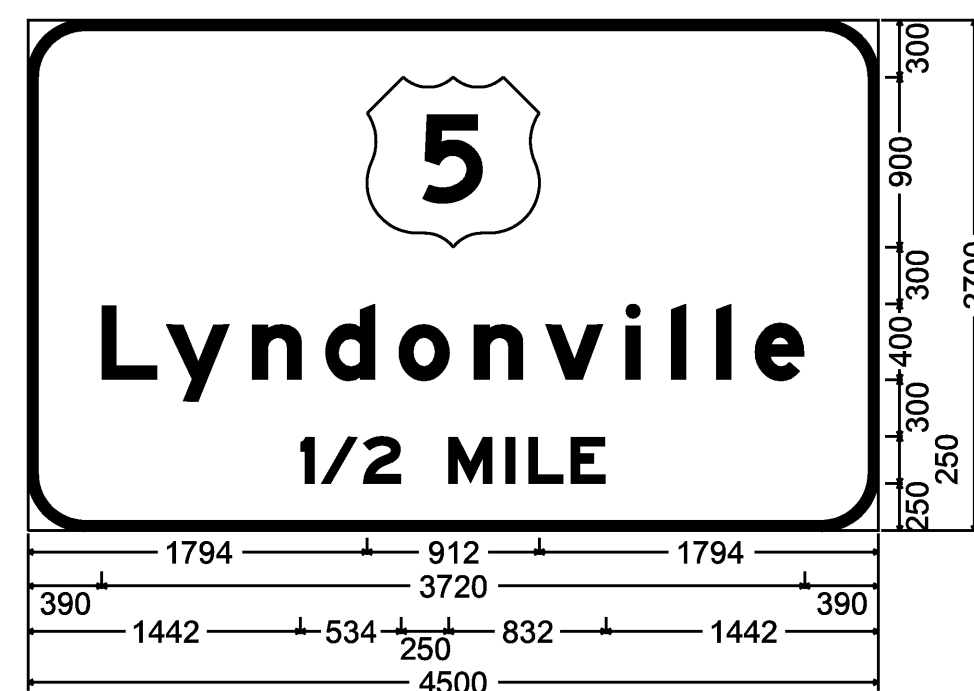

300mm Radius, 50mm Border, White on Green;
[Lyndonville] E Mod 2K; [1/2 MILE] E Mod 2K;

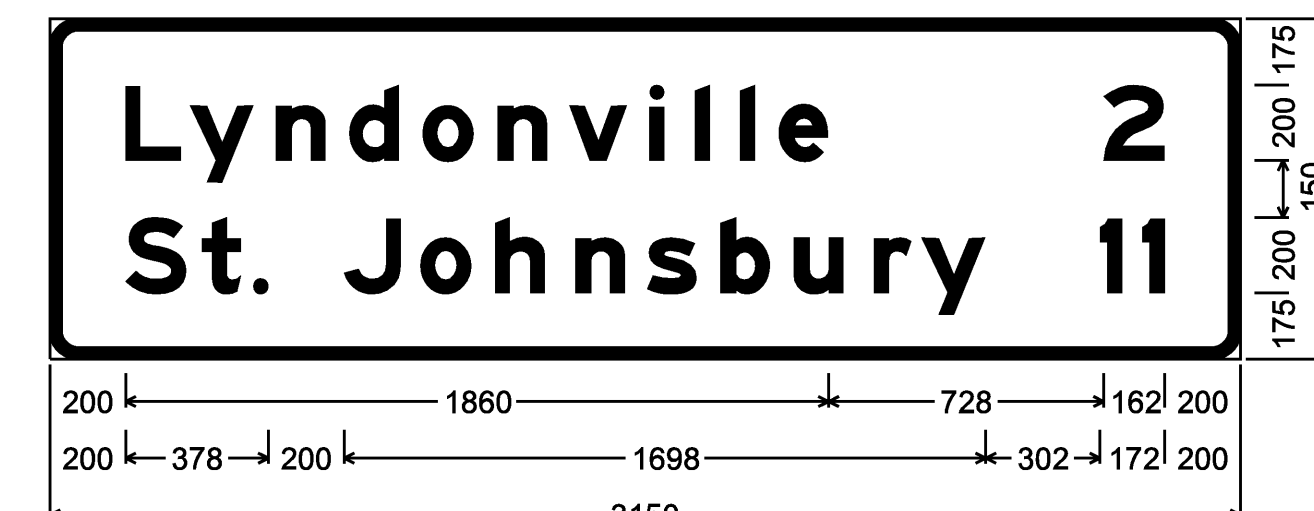

75mm Radius, 30mm Border, White on Green;
[Lyndonville] E Mod 2K; [2] E Mod 2K; [St. Johnsbury] E Mod 2K;
[11] E Mod 2K;

SEE GENERAL SIGN DETAIL NOTES ON SHEET 63.

**SIGN DETAIL
SHEET 6**

PROJECT NAME: ST. JOHNSBURY-LYNDON

PROJECT NUMBER: HES 091-3(42)

FILE NAME: 9721la-details.dgn

PLOT DATE: 1/4/2007

PROJECT LEADER: CRB

DRAWN BY: HJC

DESIGNED BY: PTS

CHECKED BY: DAM

CLD REF. NO.: 97-0211

SHEET 68 OF 130