


**M.M. 138.300 NB**

CABLE GUARDRAIL


EDGE LINE

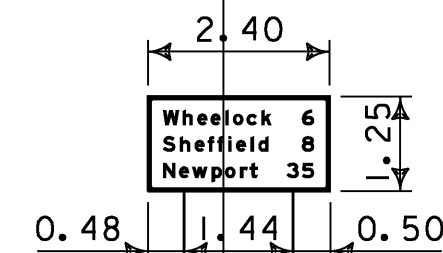

LT. POST - 4.094 m  
 MID POST -  
 MID POST -  
 RT. POST - 3.690 m

**M.M. 129.564 SB**

EDGE LINE

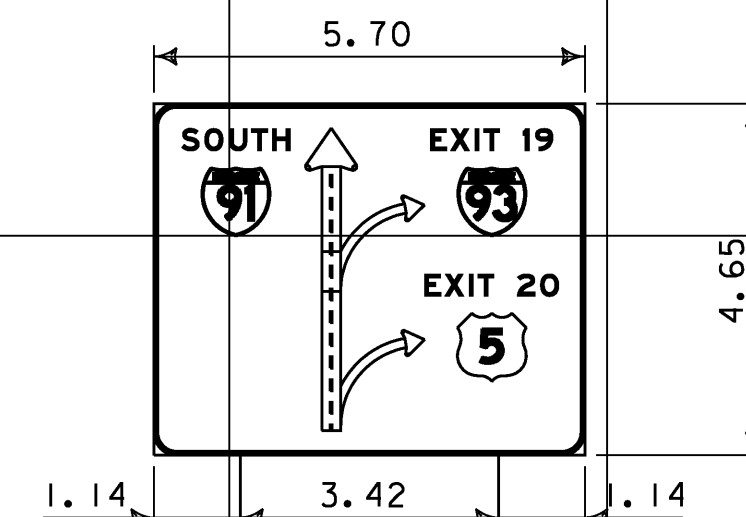


LT. POST - 7.742 m  
 MID POST -  
 MID POST -  
 RT. POST - 6.923 m

**M.M. 130.750 SB**

STEEL BEAM GUARDRAIL

EDGE LINE

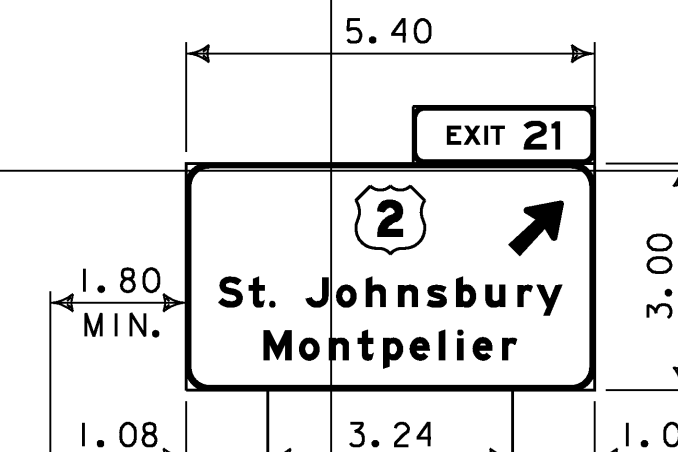


LT. POST - 6.510 m  
 MID POST -  
 MID POST -  
 RT. POST - 8.194 m

SEE FOOTING DETAIL ON SHEET 3.

**M.M. 136.820 NB**

EDGE LINE

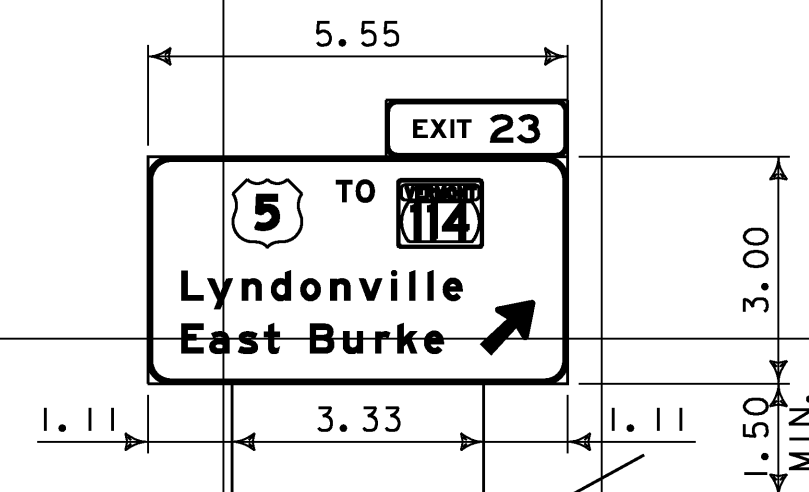


LT. POST - 7.027 m  
 MID POST -  
 MID POST -  
 RT. POST - 5.111 m

SEE FOOTING DETAIL ON SHEET 3.

**M.M. 129.400 SB**

STEEL BEAM GUARDRAIL

EDGE LINE

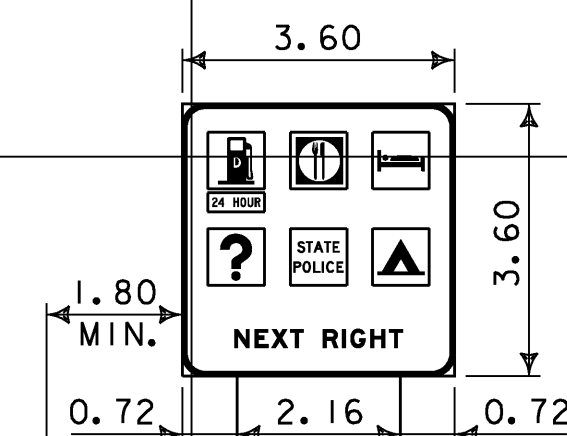


LT. POST - 6.470 m  
 MID POST -  
 MID POST -  
 RT. POST - 6.492 m

**M.M. 129.920 SB**

STEEL BEAM GUARDRAIL

EDGE LINE

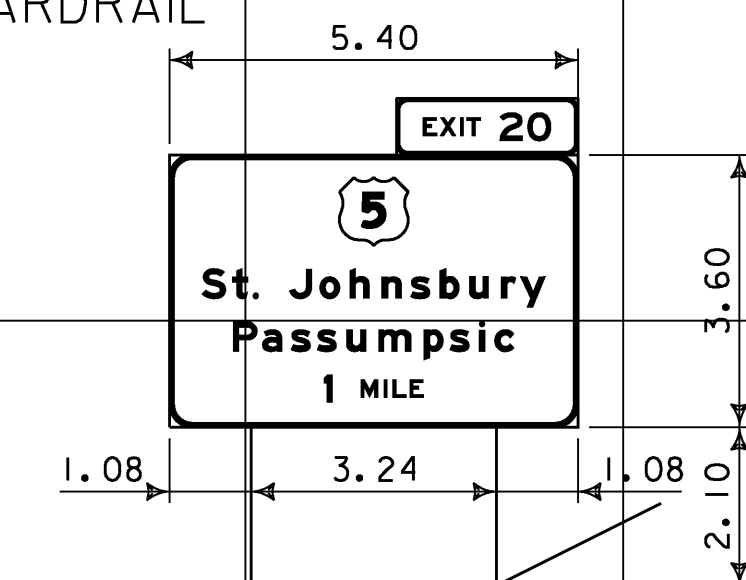


LT. POST - 7.320 m  
 MID POST -  
 MID POST -  
 RT. POST - 5.700 m

SEE FOOTING DETAIL ON SHEET 3.

**M.M. 136.612 NB**


EDGE LINE

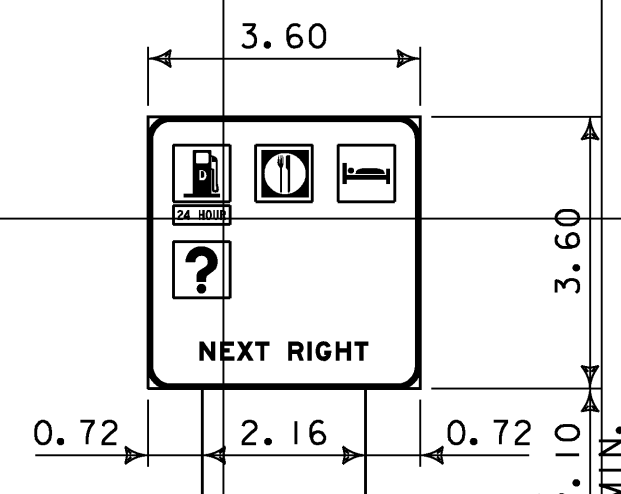

LT. POST - 6.469 m  
 MID POST -  
 MID POST -  
 RT. POST - 5.700 m

SEE FOOTING DETAIL ON SHEET 3.

EDGE LINE

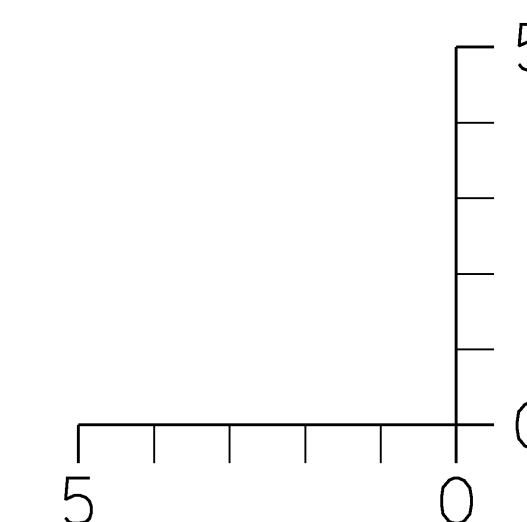

DIMENSIONS FOR CRITICAL OFFSETS OR CLEARANCES SHOWN FOR CONVENIENCE. REFER TO STANDARD SHEETS FOR PLACEMENT GUIDELINES.

**SIGN CROSS SECTION SHEET 3**

PROJECT NAME:	ST. JOHNSBURY-LYNDON
PROJECT NUMBER:	HES 091-3(42)
FILE NAME:	9721la-xs.dgn
PROJECT LEADER:	CRB
DESIGNED BY:	DAM
CLD REF. NO.:	97-0211
PLOT DATE:	1/4/2007
DRAWN BY:	HJC
CHECKED BY:	DAM
SHEET 73 OF 130	