
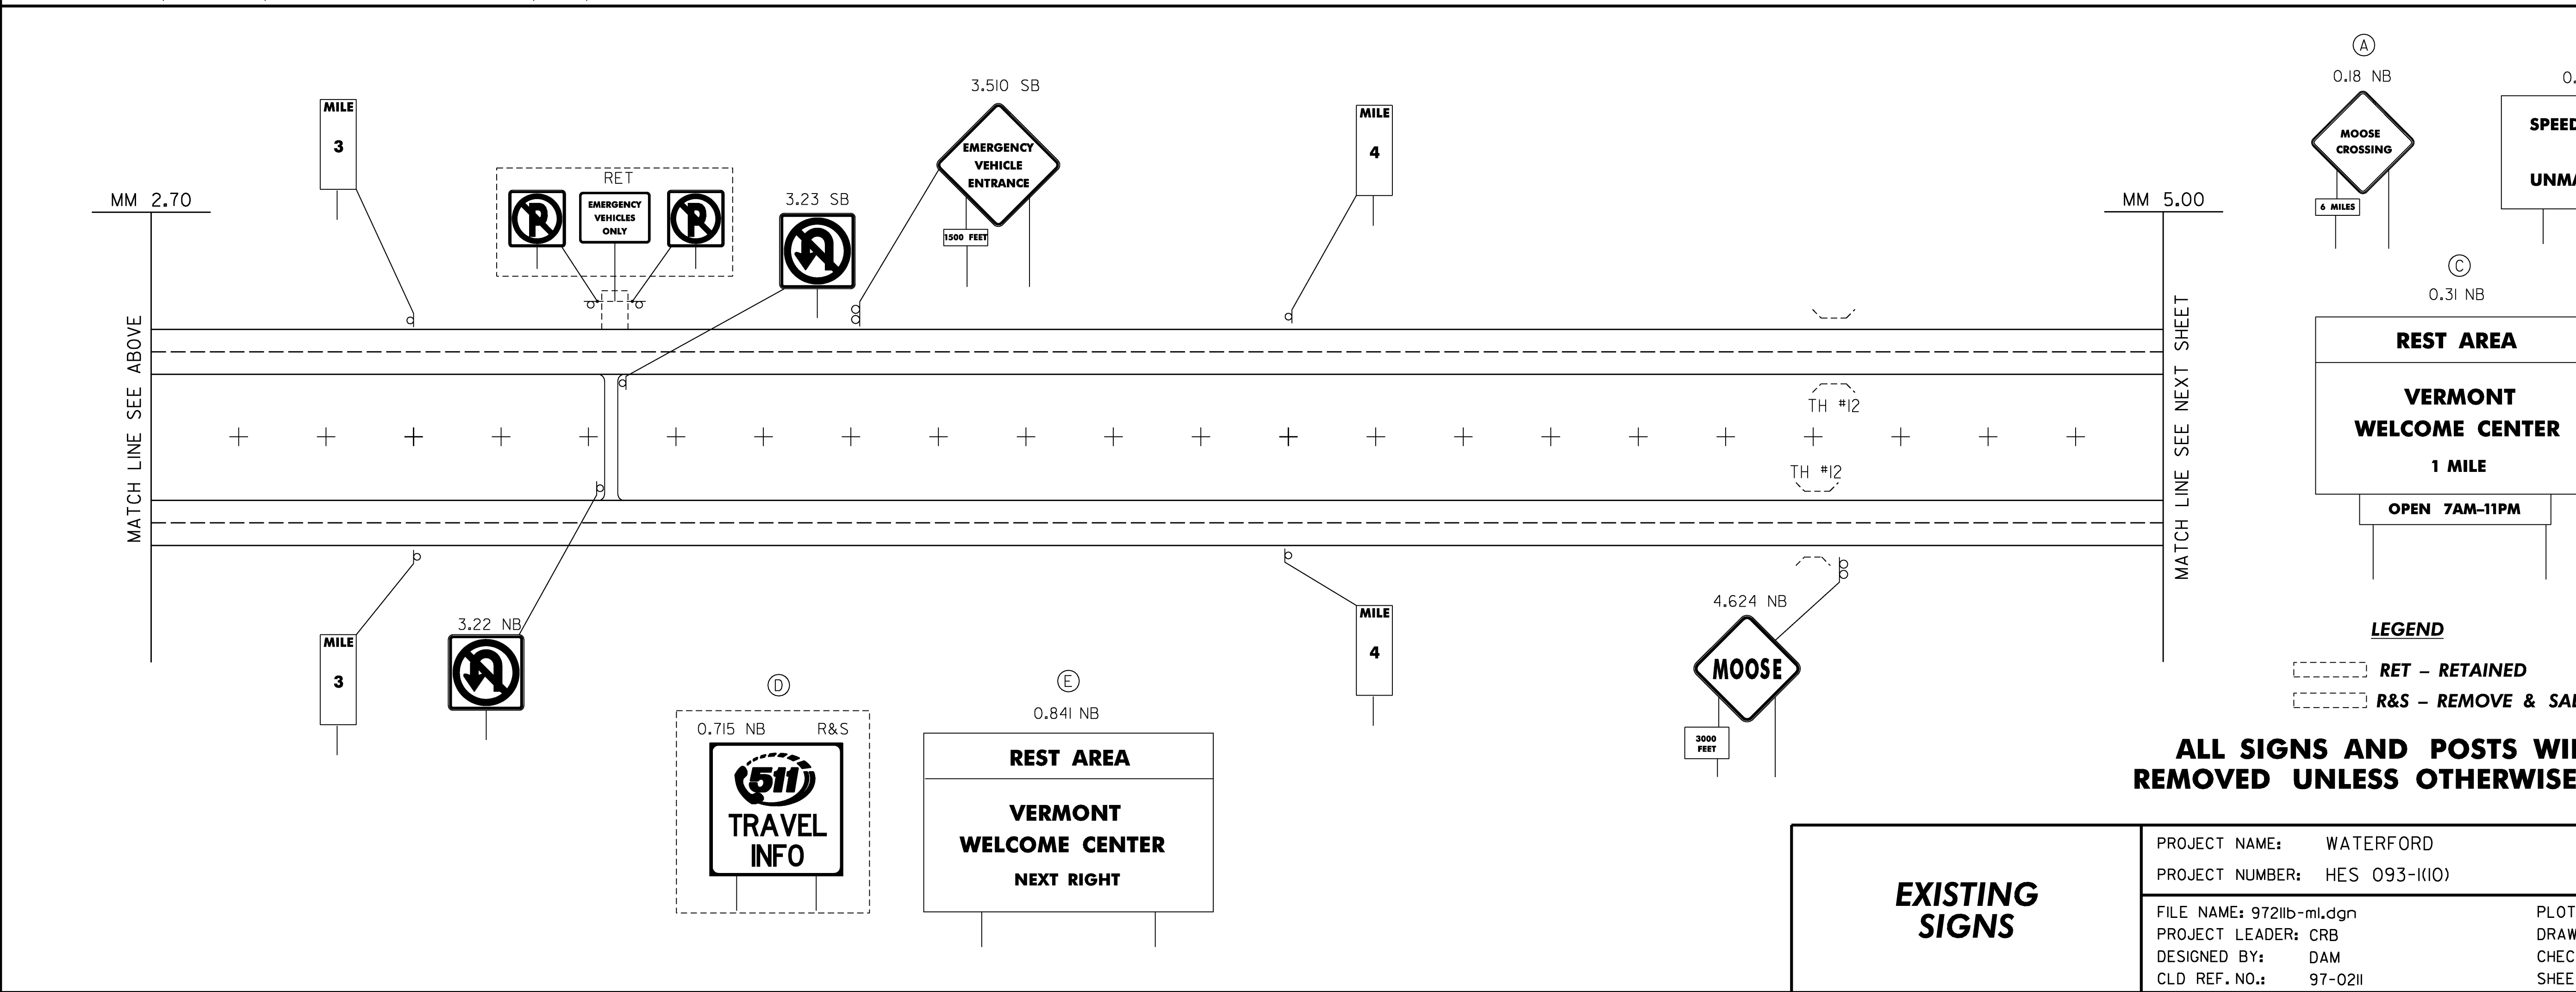


REMOVING SIGNS
 NB - TYPE A: 24
 TYPE B: 9
 BRIDGE PLAQUE: 5 (NOT SHOWN)
 SB - TYPE A: 11
 TYPE B: 0
 BRIDGE PLAQUE: 4 (NOT SHOWN)

BEGIN PROJECT
HES 093-1(10)
(MM 0.00)

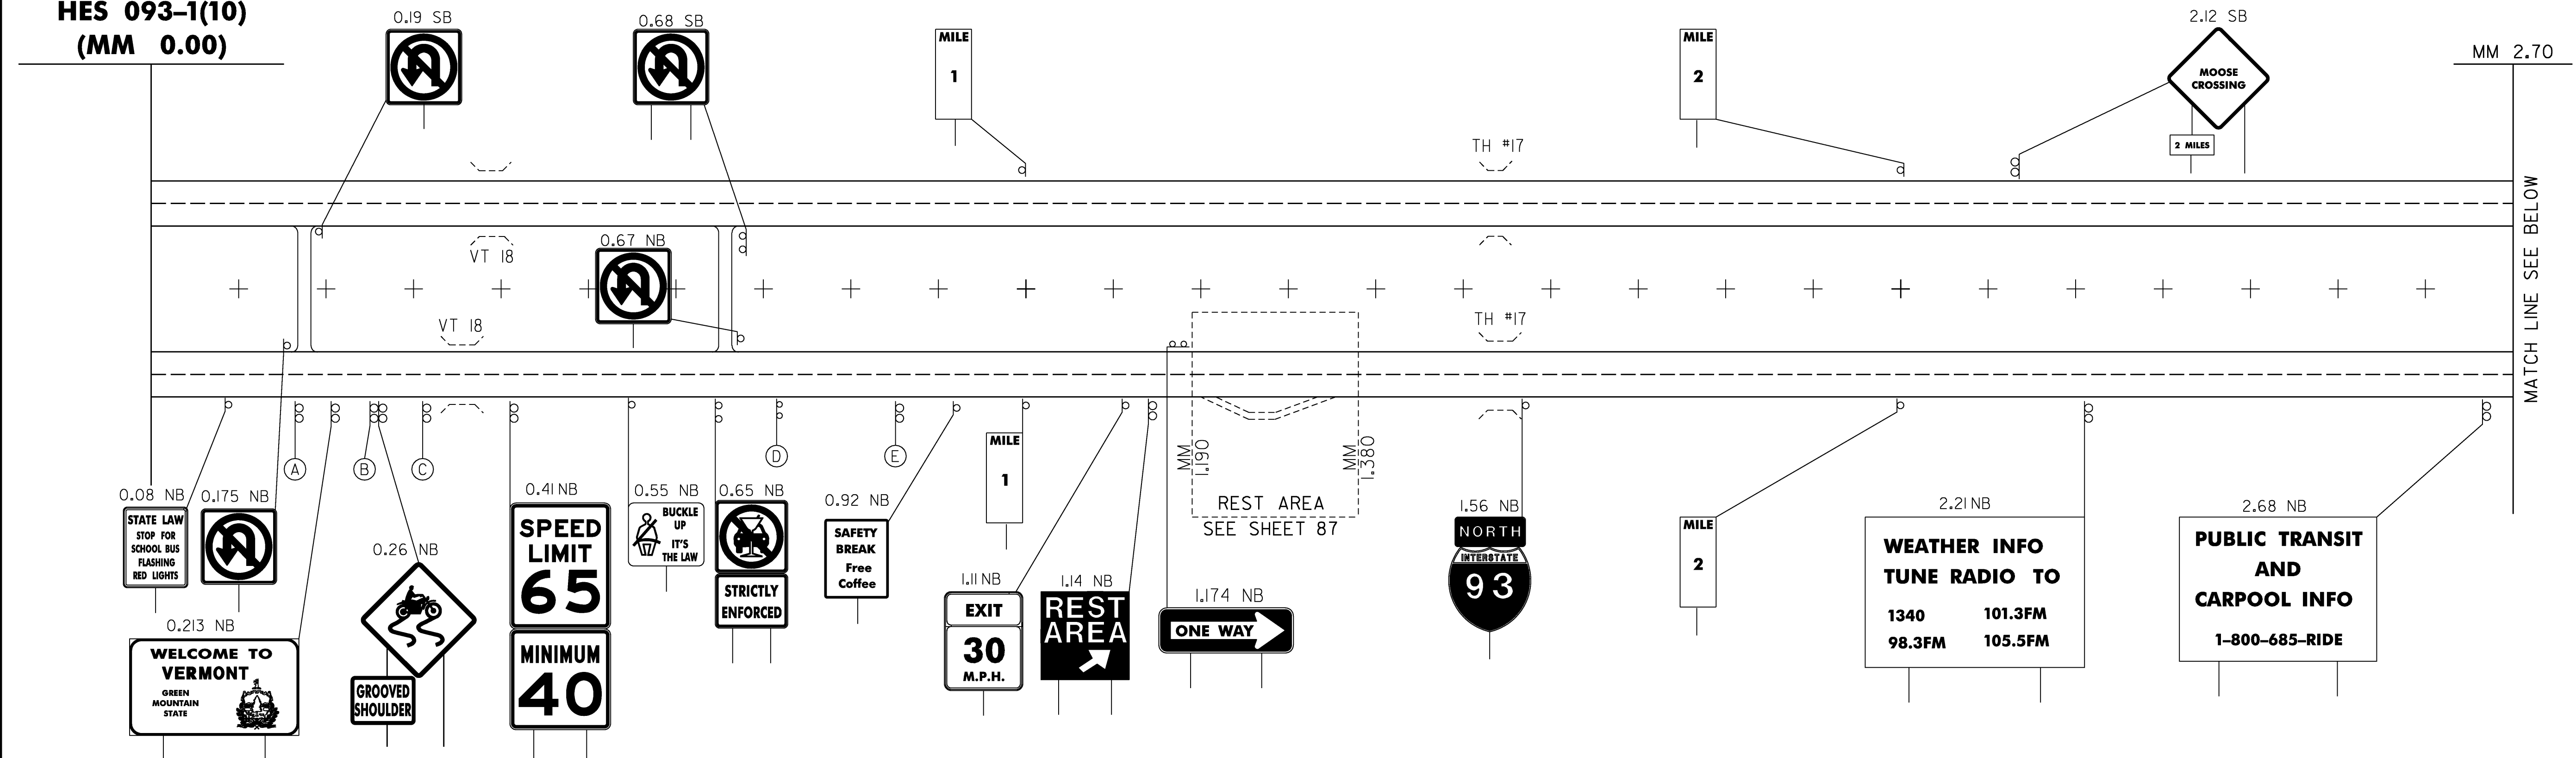

ALL SIGNS AND POSTS WILL BE REMOVED UNLESS OTHERWISE NOTED

EXISTING SIGNS	PROJECT NAME: WATERFORD	PLOT DATE: 1/4/2007
	PROJECT NUMBER: HES 093-1(10)	DRAWN BY: HJC
	FILE NAME: 9721b-ml.dgn	CHECKED BY: DAM
	PROJECT LEADER: CRB	SHEET 84 OF 130
	DESIGNED BY: DAM	
	CLD REF. NO.: 97-0211	