
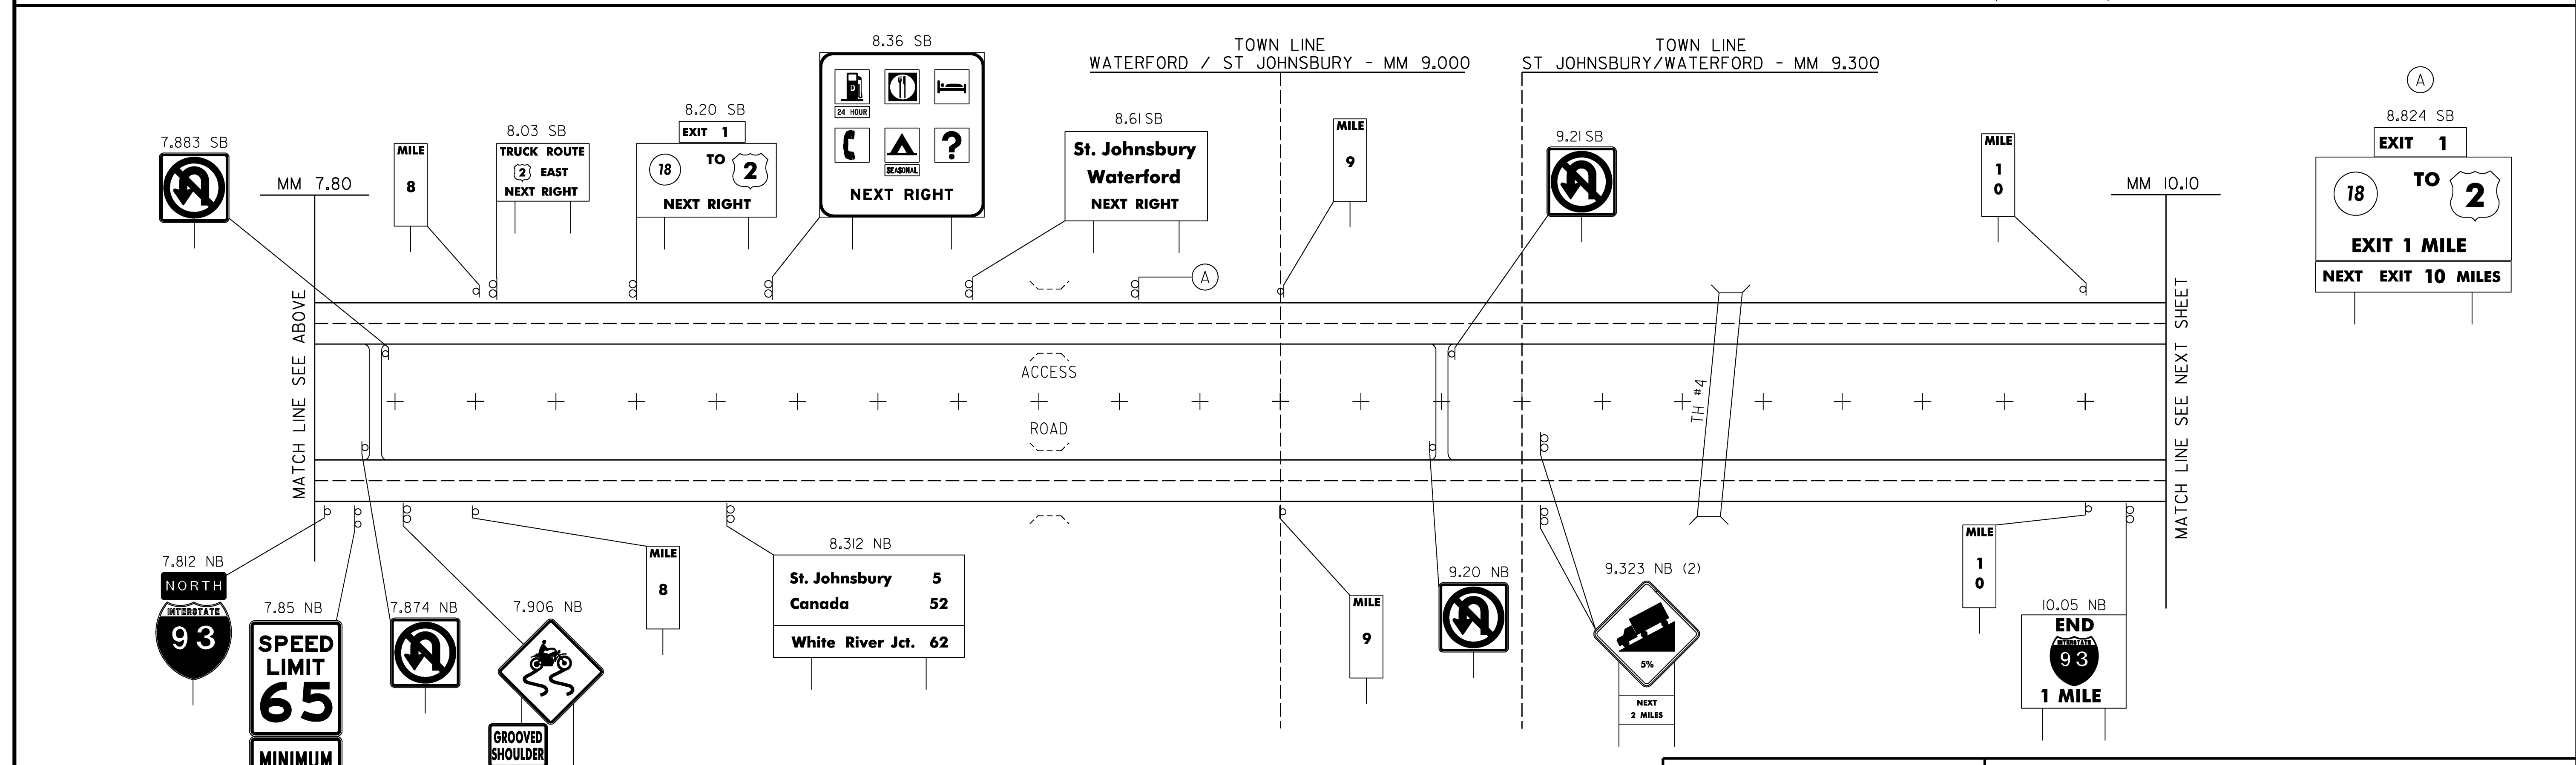


**REMOVING SIGNS**  
 NB - TYPE A: 22  
 TYPE B: 8  
 BRIDGE PLAQUE: 5 (NOT SHOWN)  
 SB - TYPE A: 21  
 TYPE B: 7  
 BRIDGE PLAQUE: 4 (NOT SHOWN)

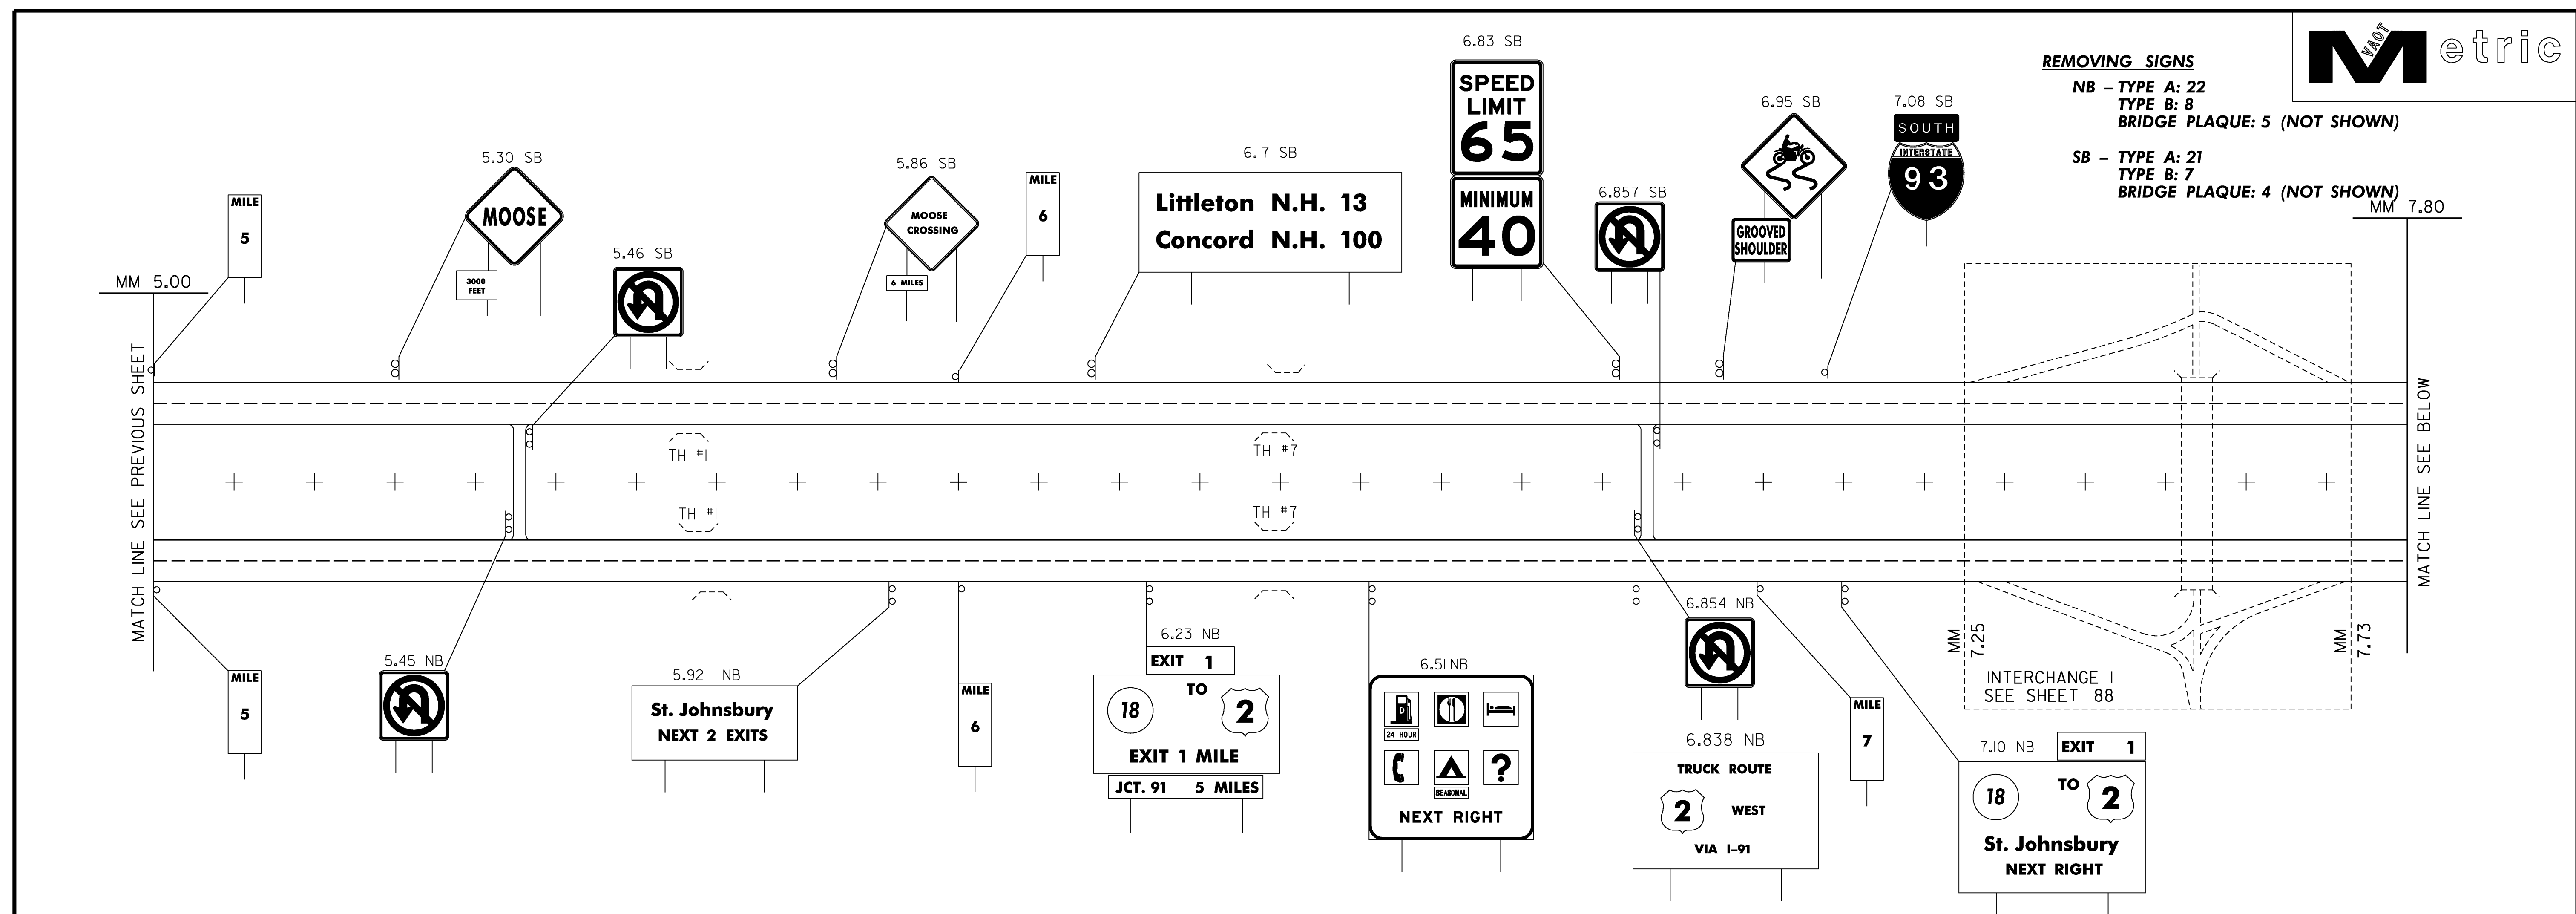

**ALL SIGNS AND POSTS WILL BE REMOVED UNLESS OTHERWISE NOTED**

<b>EXISTING SIGNS</b>	PROJECT NAME: WATERFORD	PLOT DATE: 1/4/2007
	PROJECT NUMBER: HES 093-1(10)	DRAWN BY: HJC
	FILE NAME: 9721b-ml.dgn	CHECKED BY: DAM
	PROJECT LEADER: CRB	SHEET 85 OF 130
	DESIGNED BY: DAM	
	CLD REF. NO.: 97-0211	