


REMOVING SIGNS

NB - TYPE A: 8
TYPE B: 5

SB - TYPE A: 6
TYPE B: 1

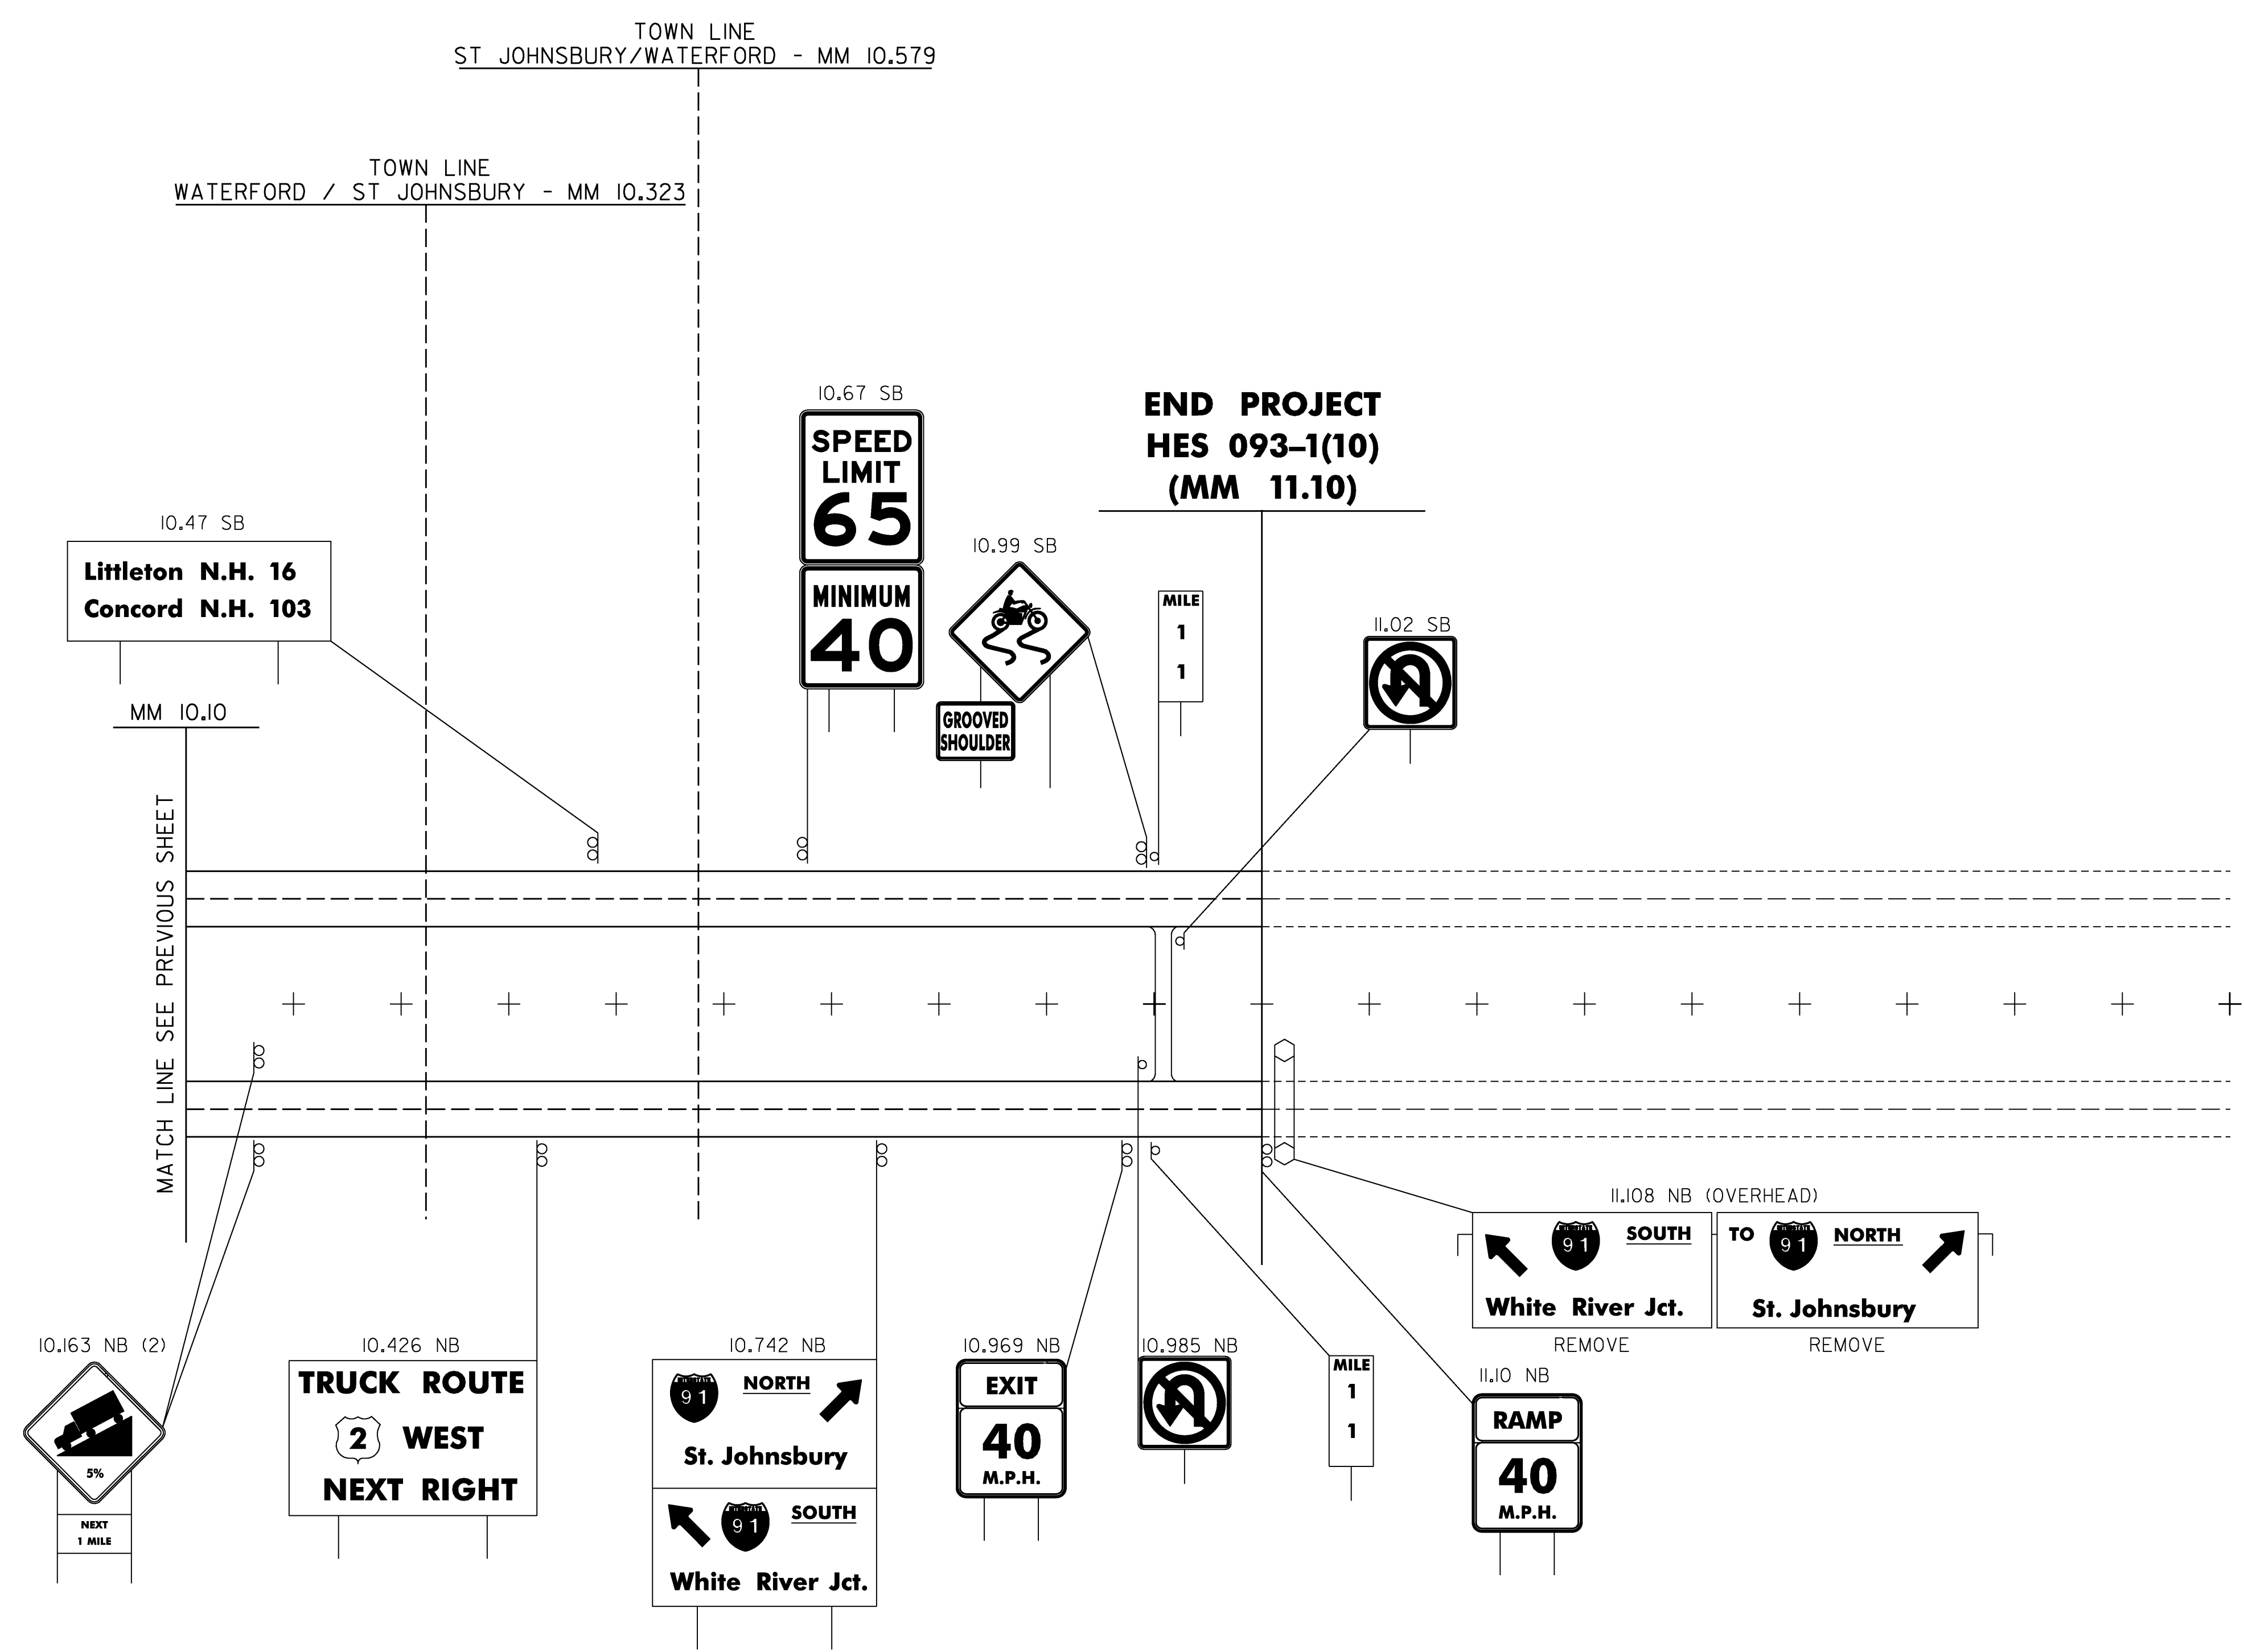

ALL SIGNS AND POSTS WILL BE REMOVED UNLESS OTHERWISE NOTED

EXISTING SIGNS

PROJECT NAME: WATERFORD
PROJECT NUMBER: HES 093-1(10)

FILE NAME: 9721b-ml.dgn
PROJECT LEADER: CRB
DESIGNED BY: DAM
CLD REF. NO.: 97-0211

PLOT DATE: 1/4/2007
DRAWN BY: HJC
CHECKED BY: DAM
SHEET 86 OF 130