
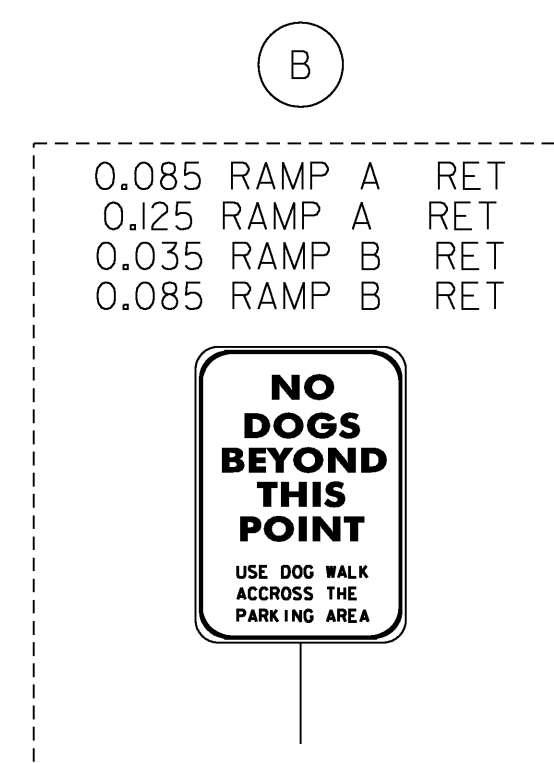
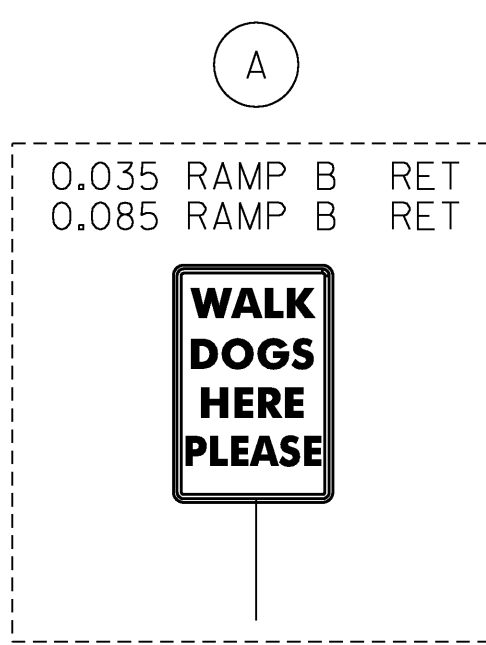


REMOVING SIGNS
 TYPE A: 24
 TYPE B: 0

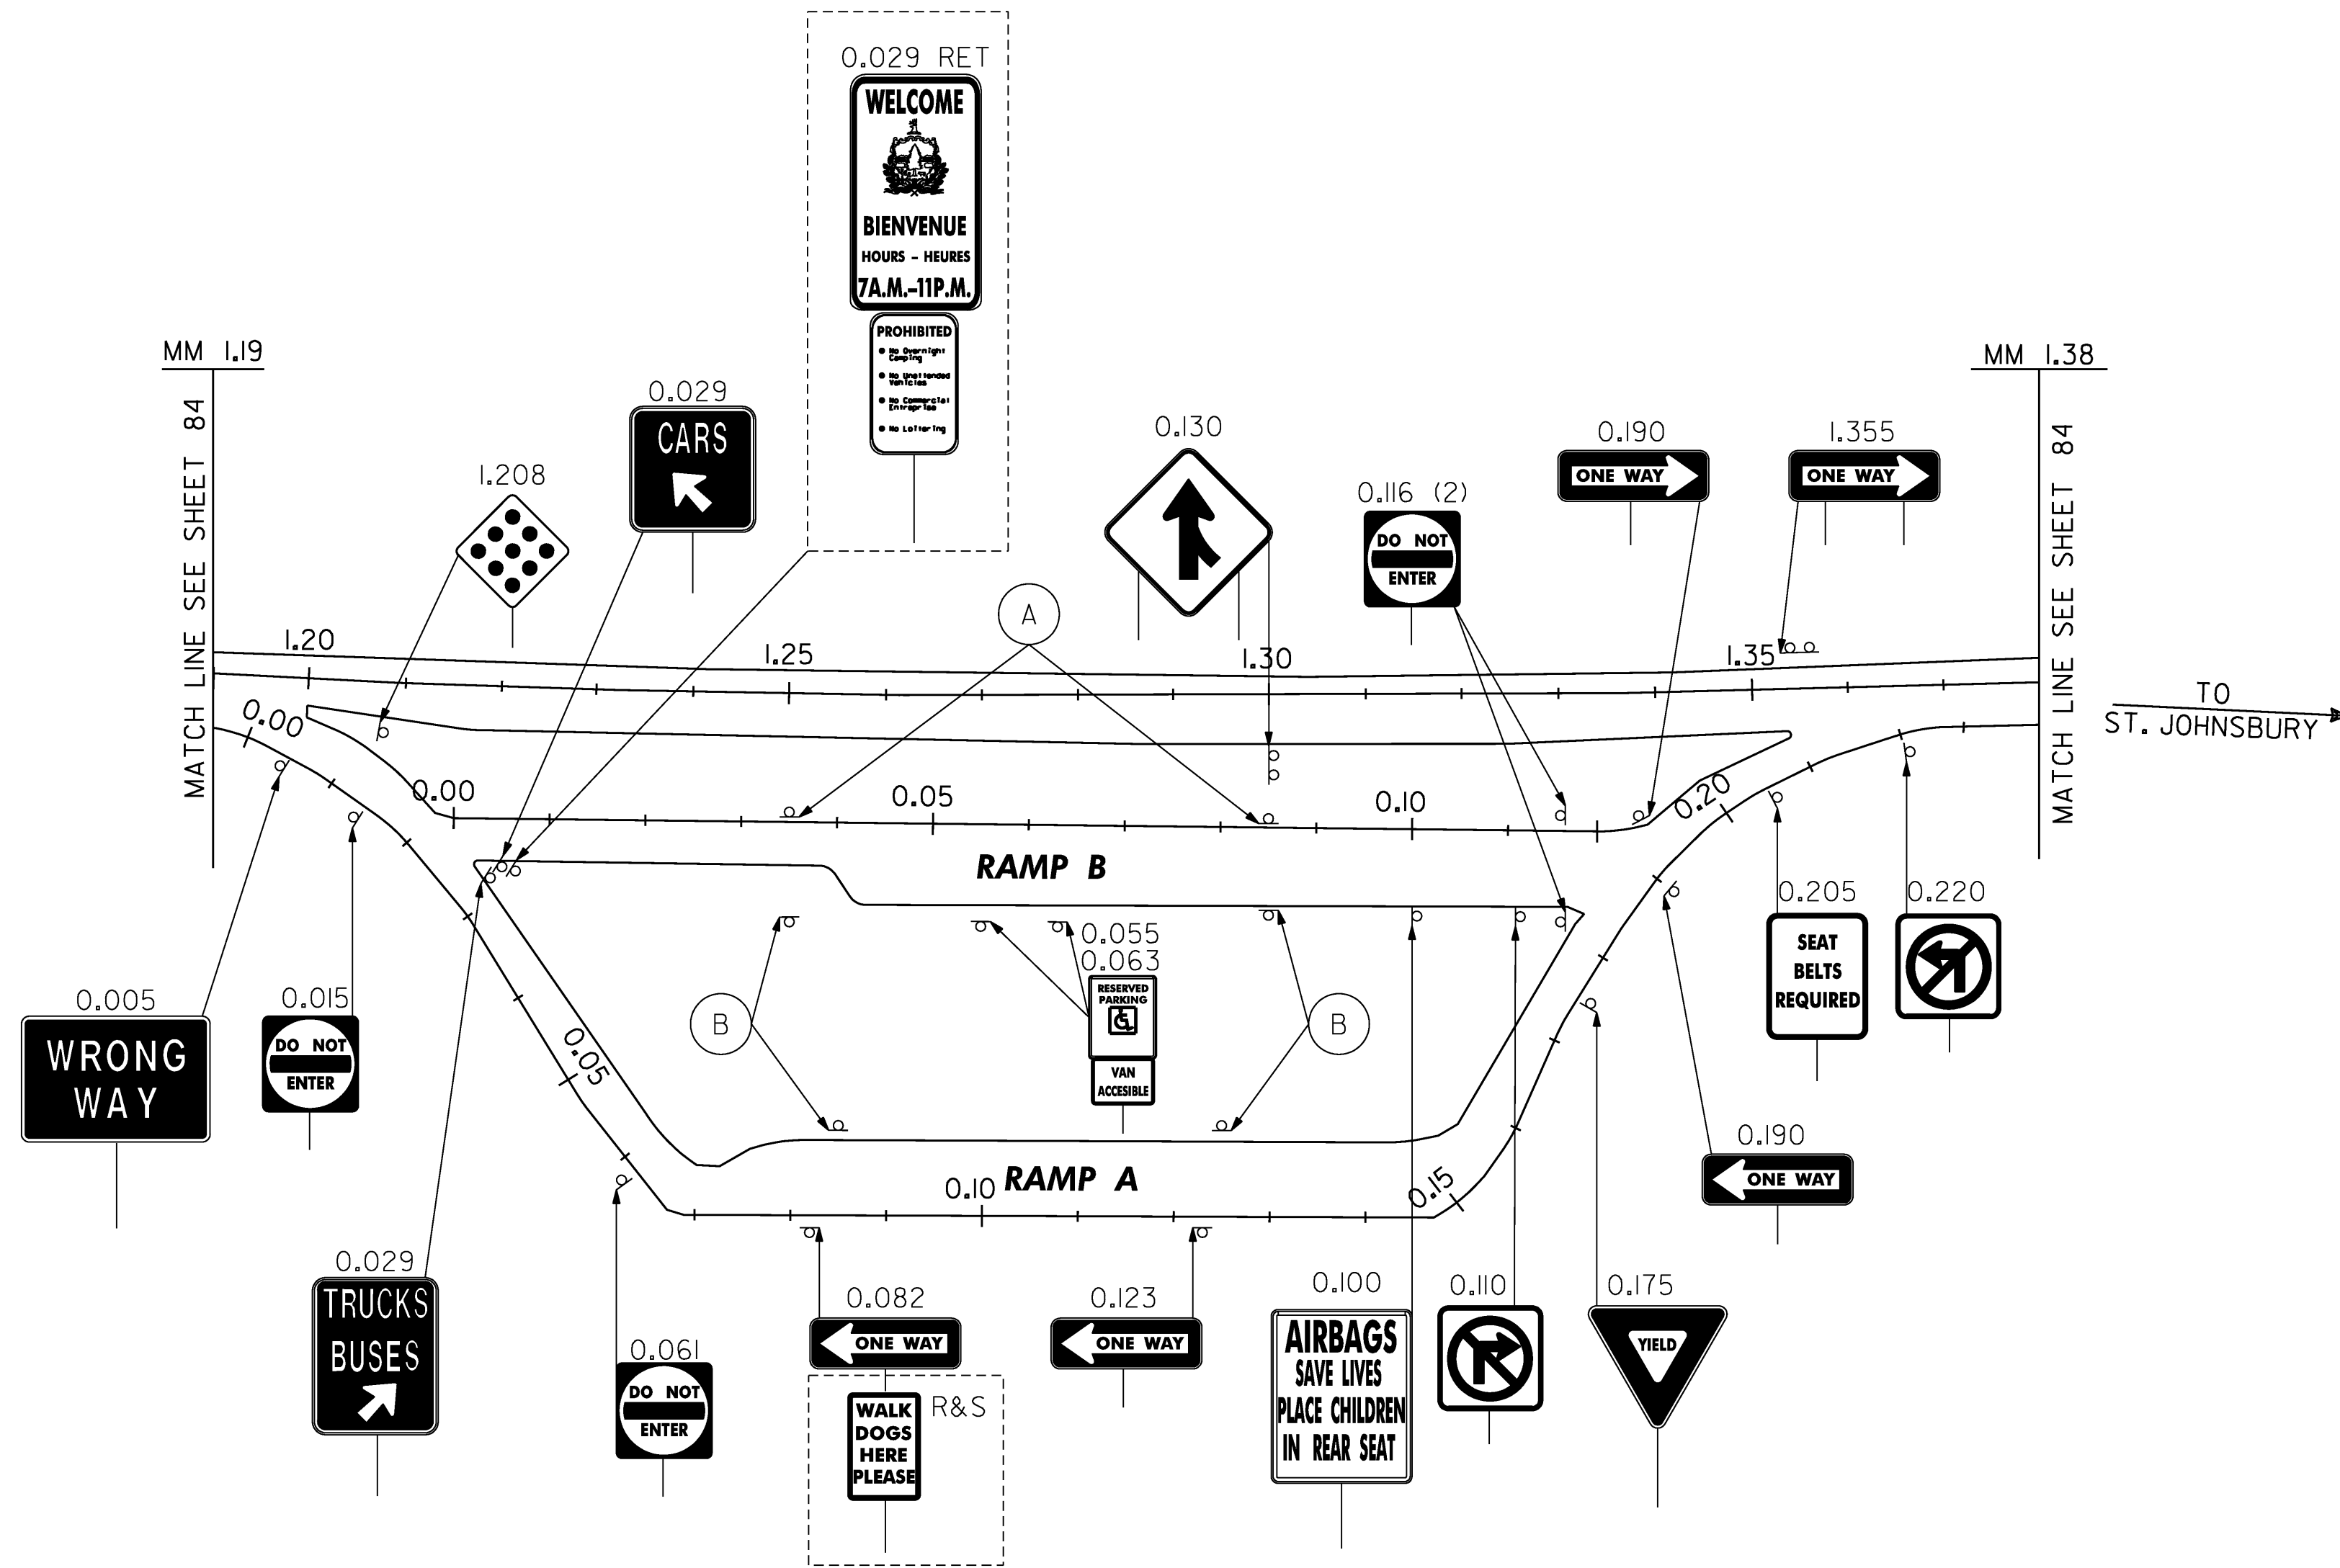

LEGEND
 [Dashed Box] RET - RETAINED
 [Dotted Box] R&S - REMOVE AND SALVAGE

ALL SIGNS AND POSTS WILL BE REMOVED UNLESS OTHERWISE NOTED

REST AREA 1.27 I-93 NB EXISTING SIGNS	PROJECT NAME: WATERFORD	PLOT DATE: 1/4/2007
	PROJECT NUMBER: HES 093-1(10)	DRAWN BY: HJC
	FILE NAME: 9721b-ra.dgn	CHECKED BY: DAM
	PROJECT LEADER: CRB DESIGNED BY: DAM CLD REF. NO.: 97-0211	SHEET 87 OF 130