





ARCHEOLOGICALLY SENSITIVE (FIELDS)  
DO NOT DISTURB

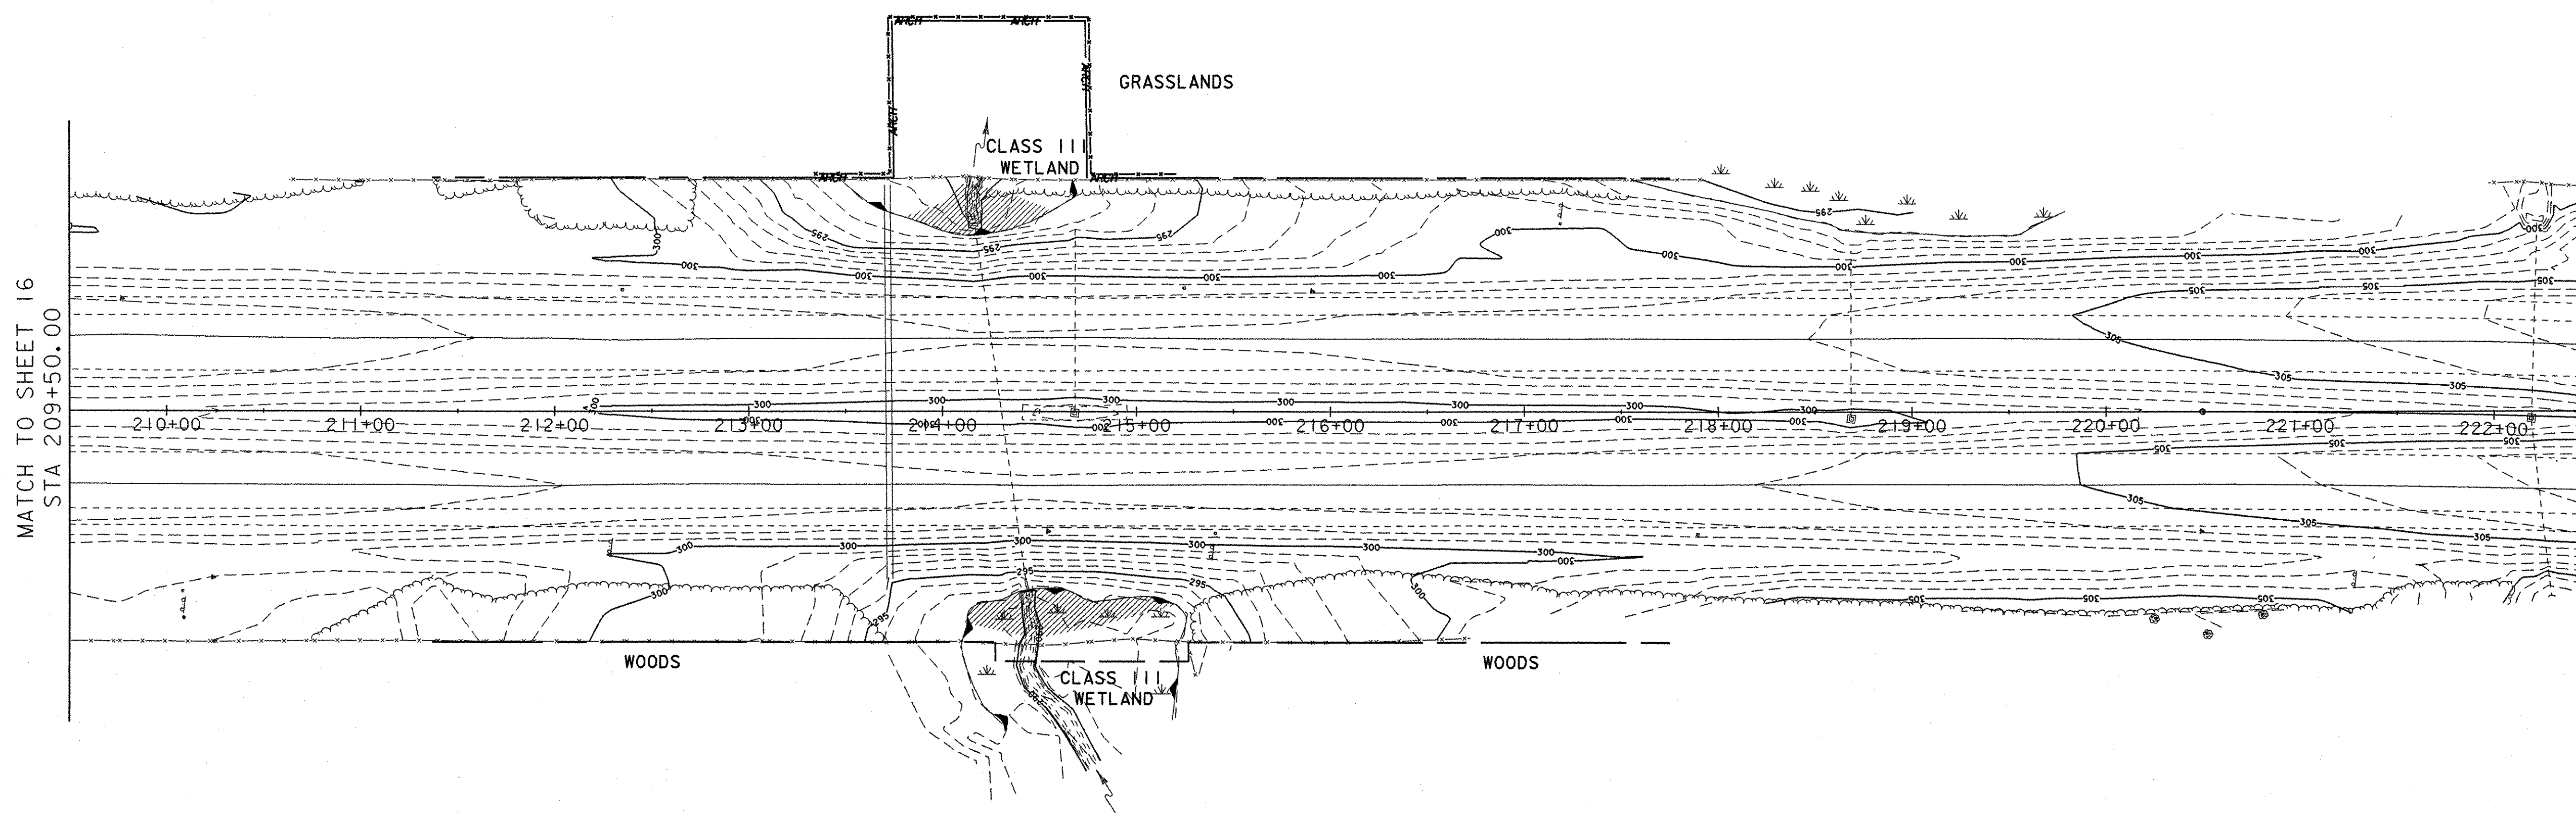

MATCH TO SHEET 16  
STA 209+50.00

**NOTE:**

ANY IMPACTS WEST OF THE HIGHWAY OUTSIDE THE EXISTING ROW FENCE EXCEPT AREA SHOWN ADJACENT TO EXISTING CULVERT NEED TO BE CLEARED FOR ARCHEOLOGICAL RESOURCES.

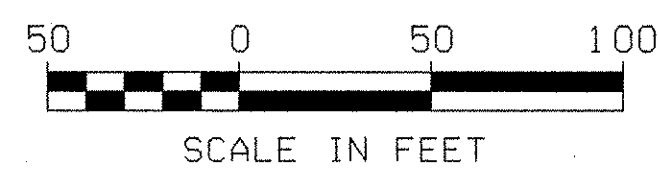

|                        |
|------------------------|
| DATUM                  |
| VERTICAL: NAVD 88      |
| HORIZONTAL: NAD83 (96) |

|   |                                |                        |
|---|--------------------------------|------------------------|
| <br><b>Mc FARLAND-<br/>JOHNSON, INC</b> | PROJECT NAME: SOUTH BURLINGTON | PLOT DATE: 21-SEP-2007 |
|   | PROJECT NUMBER: AC IM CULV (9) | DRAWN BY: MAL          |
|   | FILE NAME: ec02.dgn            | CHECKED BY: DMB        |
|   | DESIGNED BY: MRP               | SHEET 17 OF 63         |
| EXISTING CONDITIONS PLAN                |                                |                        |