


**SPEED
LIMIT
55**

**END
ROAD WORK**

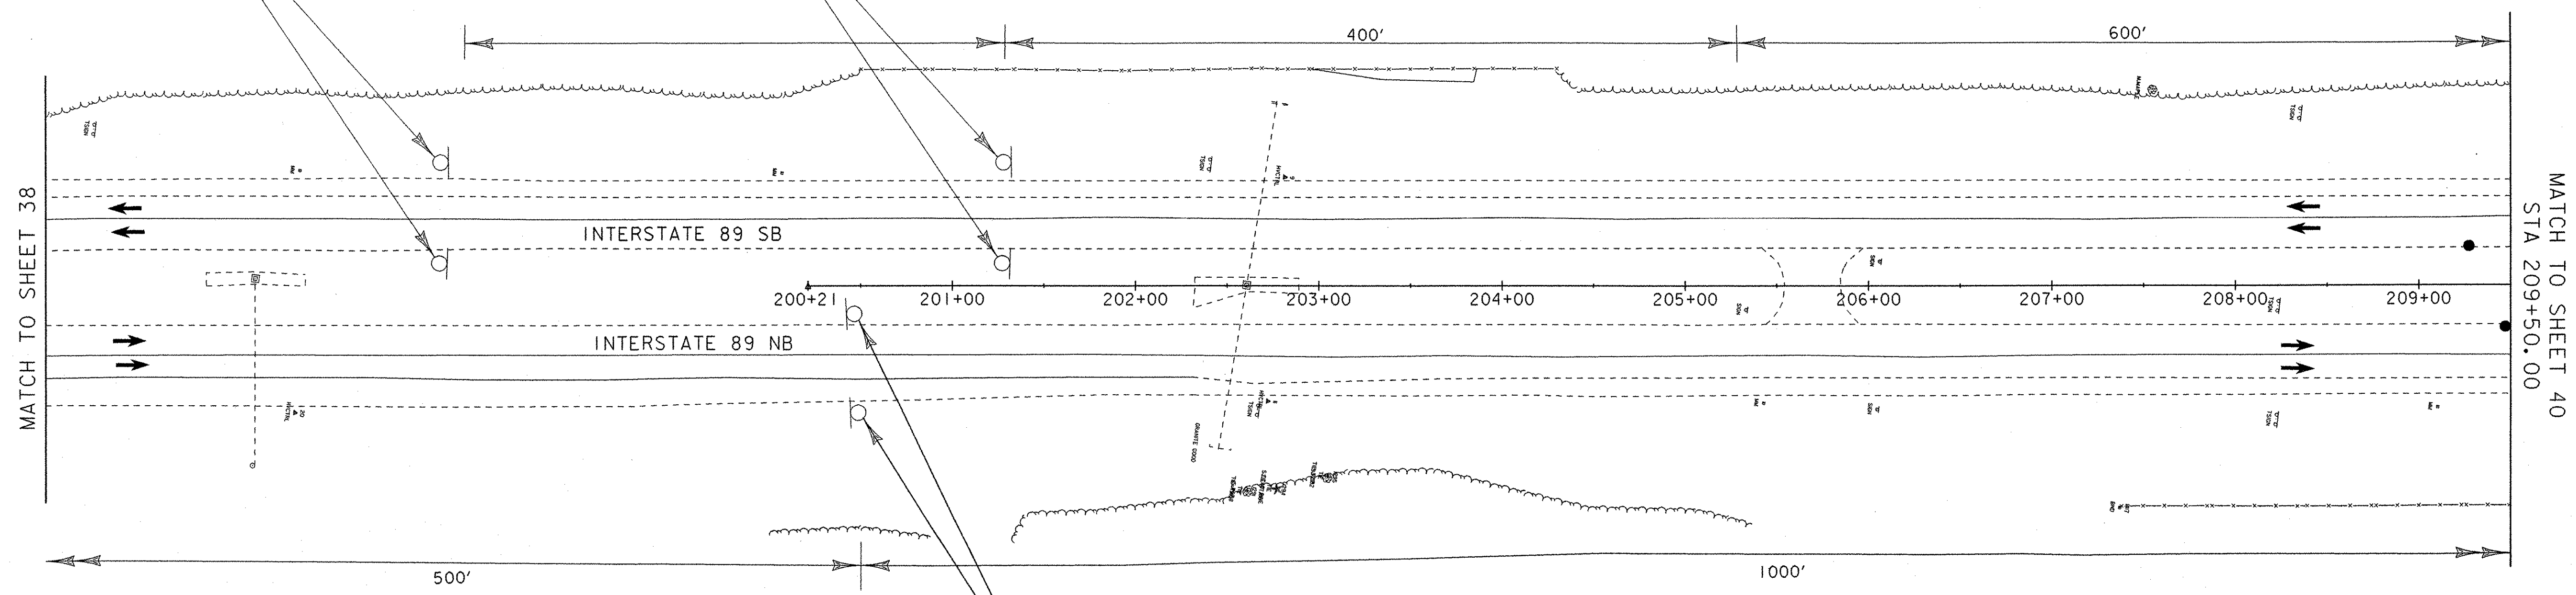


↑↑

1000 FEET

LEGEND

- - TRAFFIC FLOW
- ⊠ - TYPE III BARRIERS
- ▤ - CONCRETE MEDIAN BARRIER
- ▨ - WORK AREA
- - REFLECTORIZED PLASTIC DRUM
- ⋈ - ATTENUATOR

PHASE II

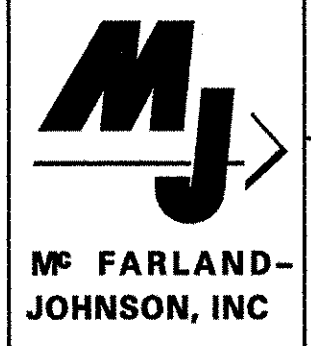

PROJECT NAME: SOUTH BURLINGTON	PLOT DATE: 21-SEP-2007
PROJECT NUMBER: AC IM CULV (9)	DRAWN BY: MAL
FILE NAME: +s07.dgn	CHECKED BY: DMB
PROJECT LEADER: LANDRY	SHEET 39 OF 63
DESIGNED BY: MRP	
TRAFFIC CONTROL PLAN - PHASE II	

DATUM

VERTICAL: NAVD 88

HORIZONTAL: NAD83 (96)

