


I89 SB 2005 Rut Data for Brookfield-Williamstown IM SURF(3)

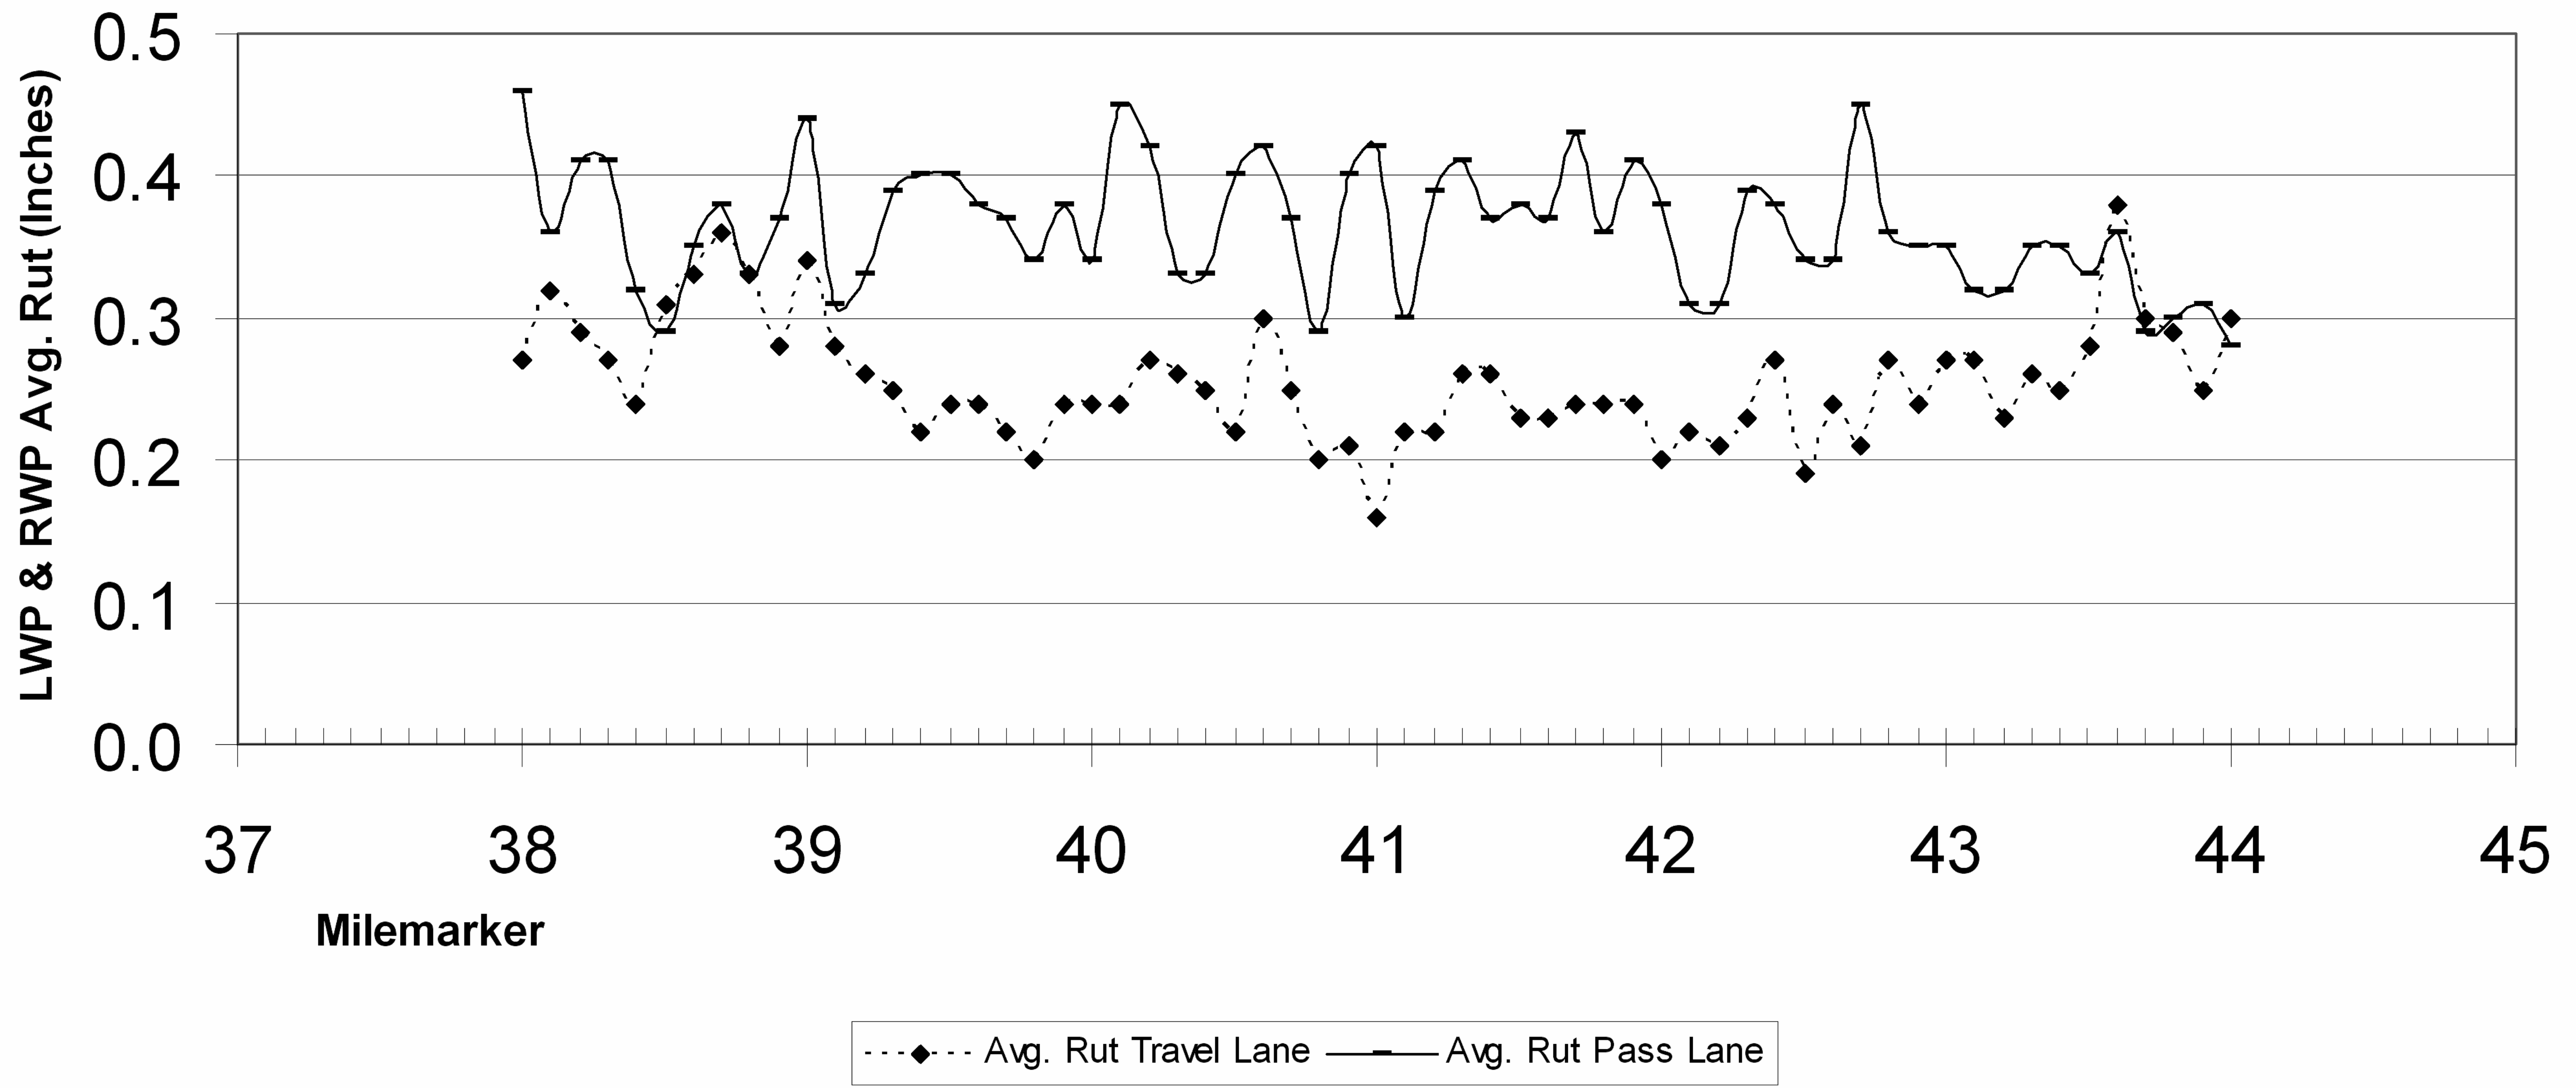

LWP = LEFT WHEEL PATH
RWP = RIGHT WHEEL PATH

FOR INFORMATIONAL PURPOSES ONLY

RUTTING DATA INFORMATION SHEET	PROJECT NAME: BROOKFIELD-WILLIAMSTOWN__	PLOT DATE: 28-MAY-2010 12:5
	PROJECT NUMBER: IM_SURF(3)_____	DRAWN BY: LOCKE_____
	FILE NAME: p06a168.dgn_____	CHECKED BY: PAVI_MGMT_____
DESIGNED BY: WOQLAVER_____	SHEET 8 OF 8	
p06a168rut.i		