


TYPICAL MILLING AT INTERCHANGES & REST AREAS

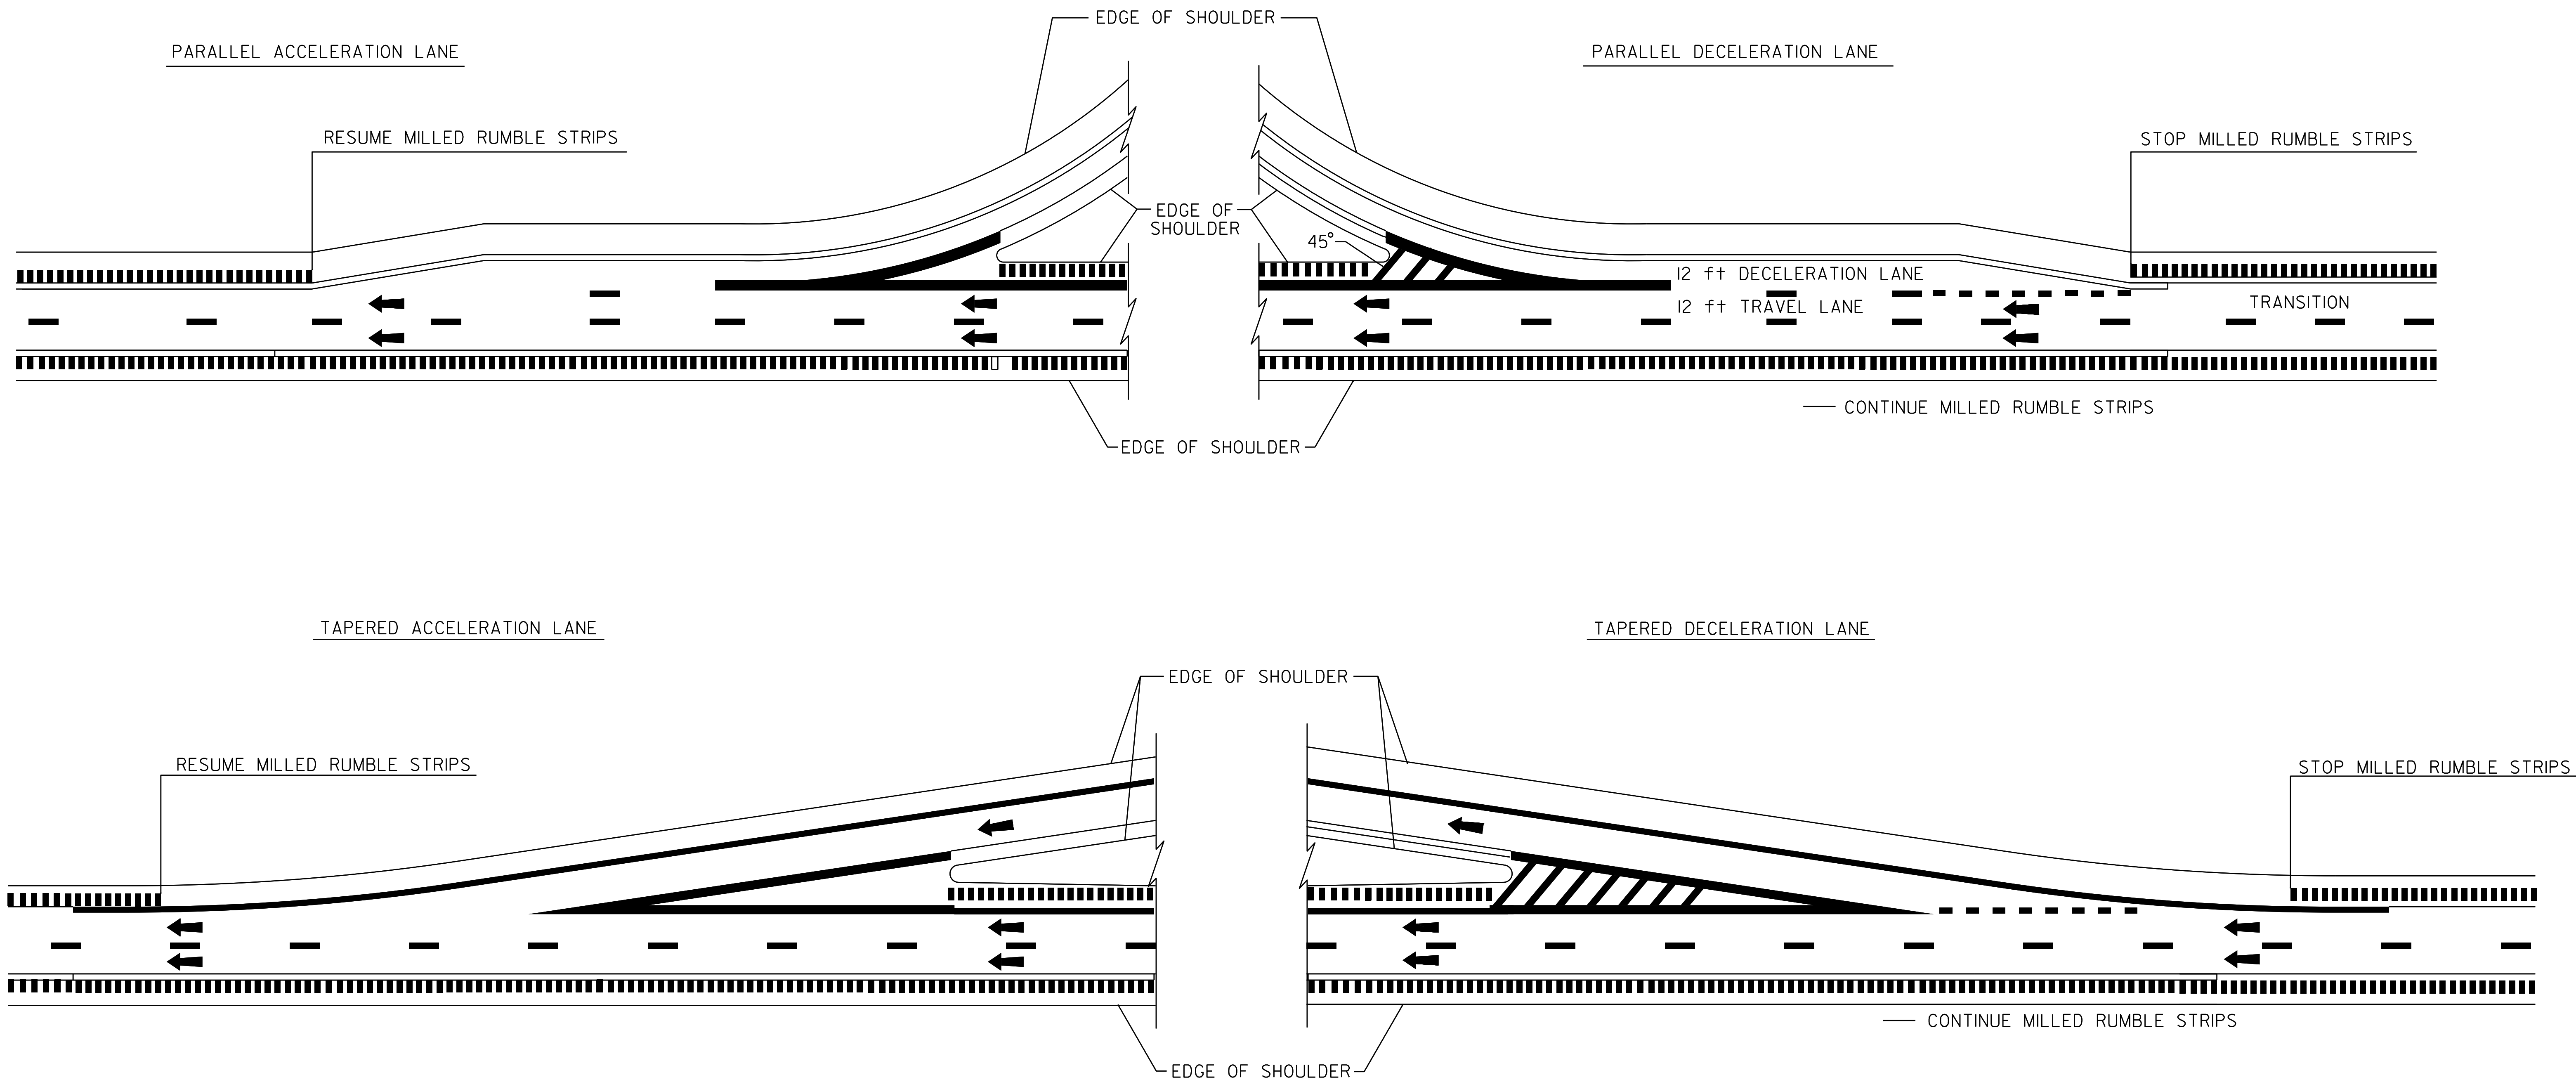

LEGEND

- DIRECTION OF TRAFFIC FLOW
- MILLED RUMBLE STRIPS

NOTE:

1. THIS TYPICAL MAY BE MODIFIED AT THE DISCRETION OF THE RESIDENT ENGINEER IF ACTUAL FIELD CONDITIONS NECESSITATE SUCH ACTIONS.

NOT TO SCALE

**MILLED RUMBLE STRIP
DETAIL
SHEET #1**

PROJECT NAME: SPRINGFIELD - WINDSOR
PROJECT NUMBER: IM 091-1(55)

FILE NAME: 06A194.dgn
PROJECT LEADER: LFW
DESIGNED BY: LFW
PLOT FILE: 06A194rsl.i

PLOT DATE: 28-OCT-2011 4:01
DRAWN BY: LFW
CHECKED BY: LFW
SHEET 16 OF 36