

EXIT 3 - RAMP C SOUTHBOUND ON RAMP


SEE STANDARDS E-191, E-192 AND E-193
FOR PAVEMENT MARKING GUIDELINES

TEMPORARY 6" WHITE LINE, PAINT
DURABLE 6" WHITE LINE, RECESSED
400+00 TO 410+00 SOLID RT

TEMPORARY 6" YELLOW LINE, PAINT
DURABLE 6" YELLOW LINE, RECESSED
400+00 TO 410+00 SOLID LT

DELINEATORS
REFER TO STANDARDS E-197 AND
E-198 FOR PLACEMENT GUIDELINES

REMOVING SIGNS
AS SHOWN - 7

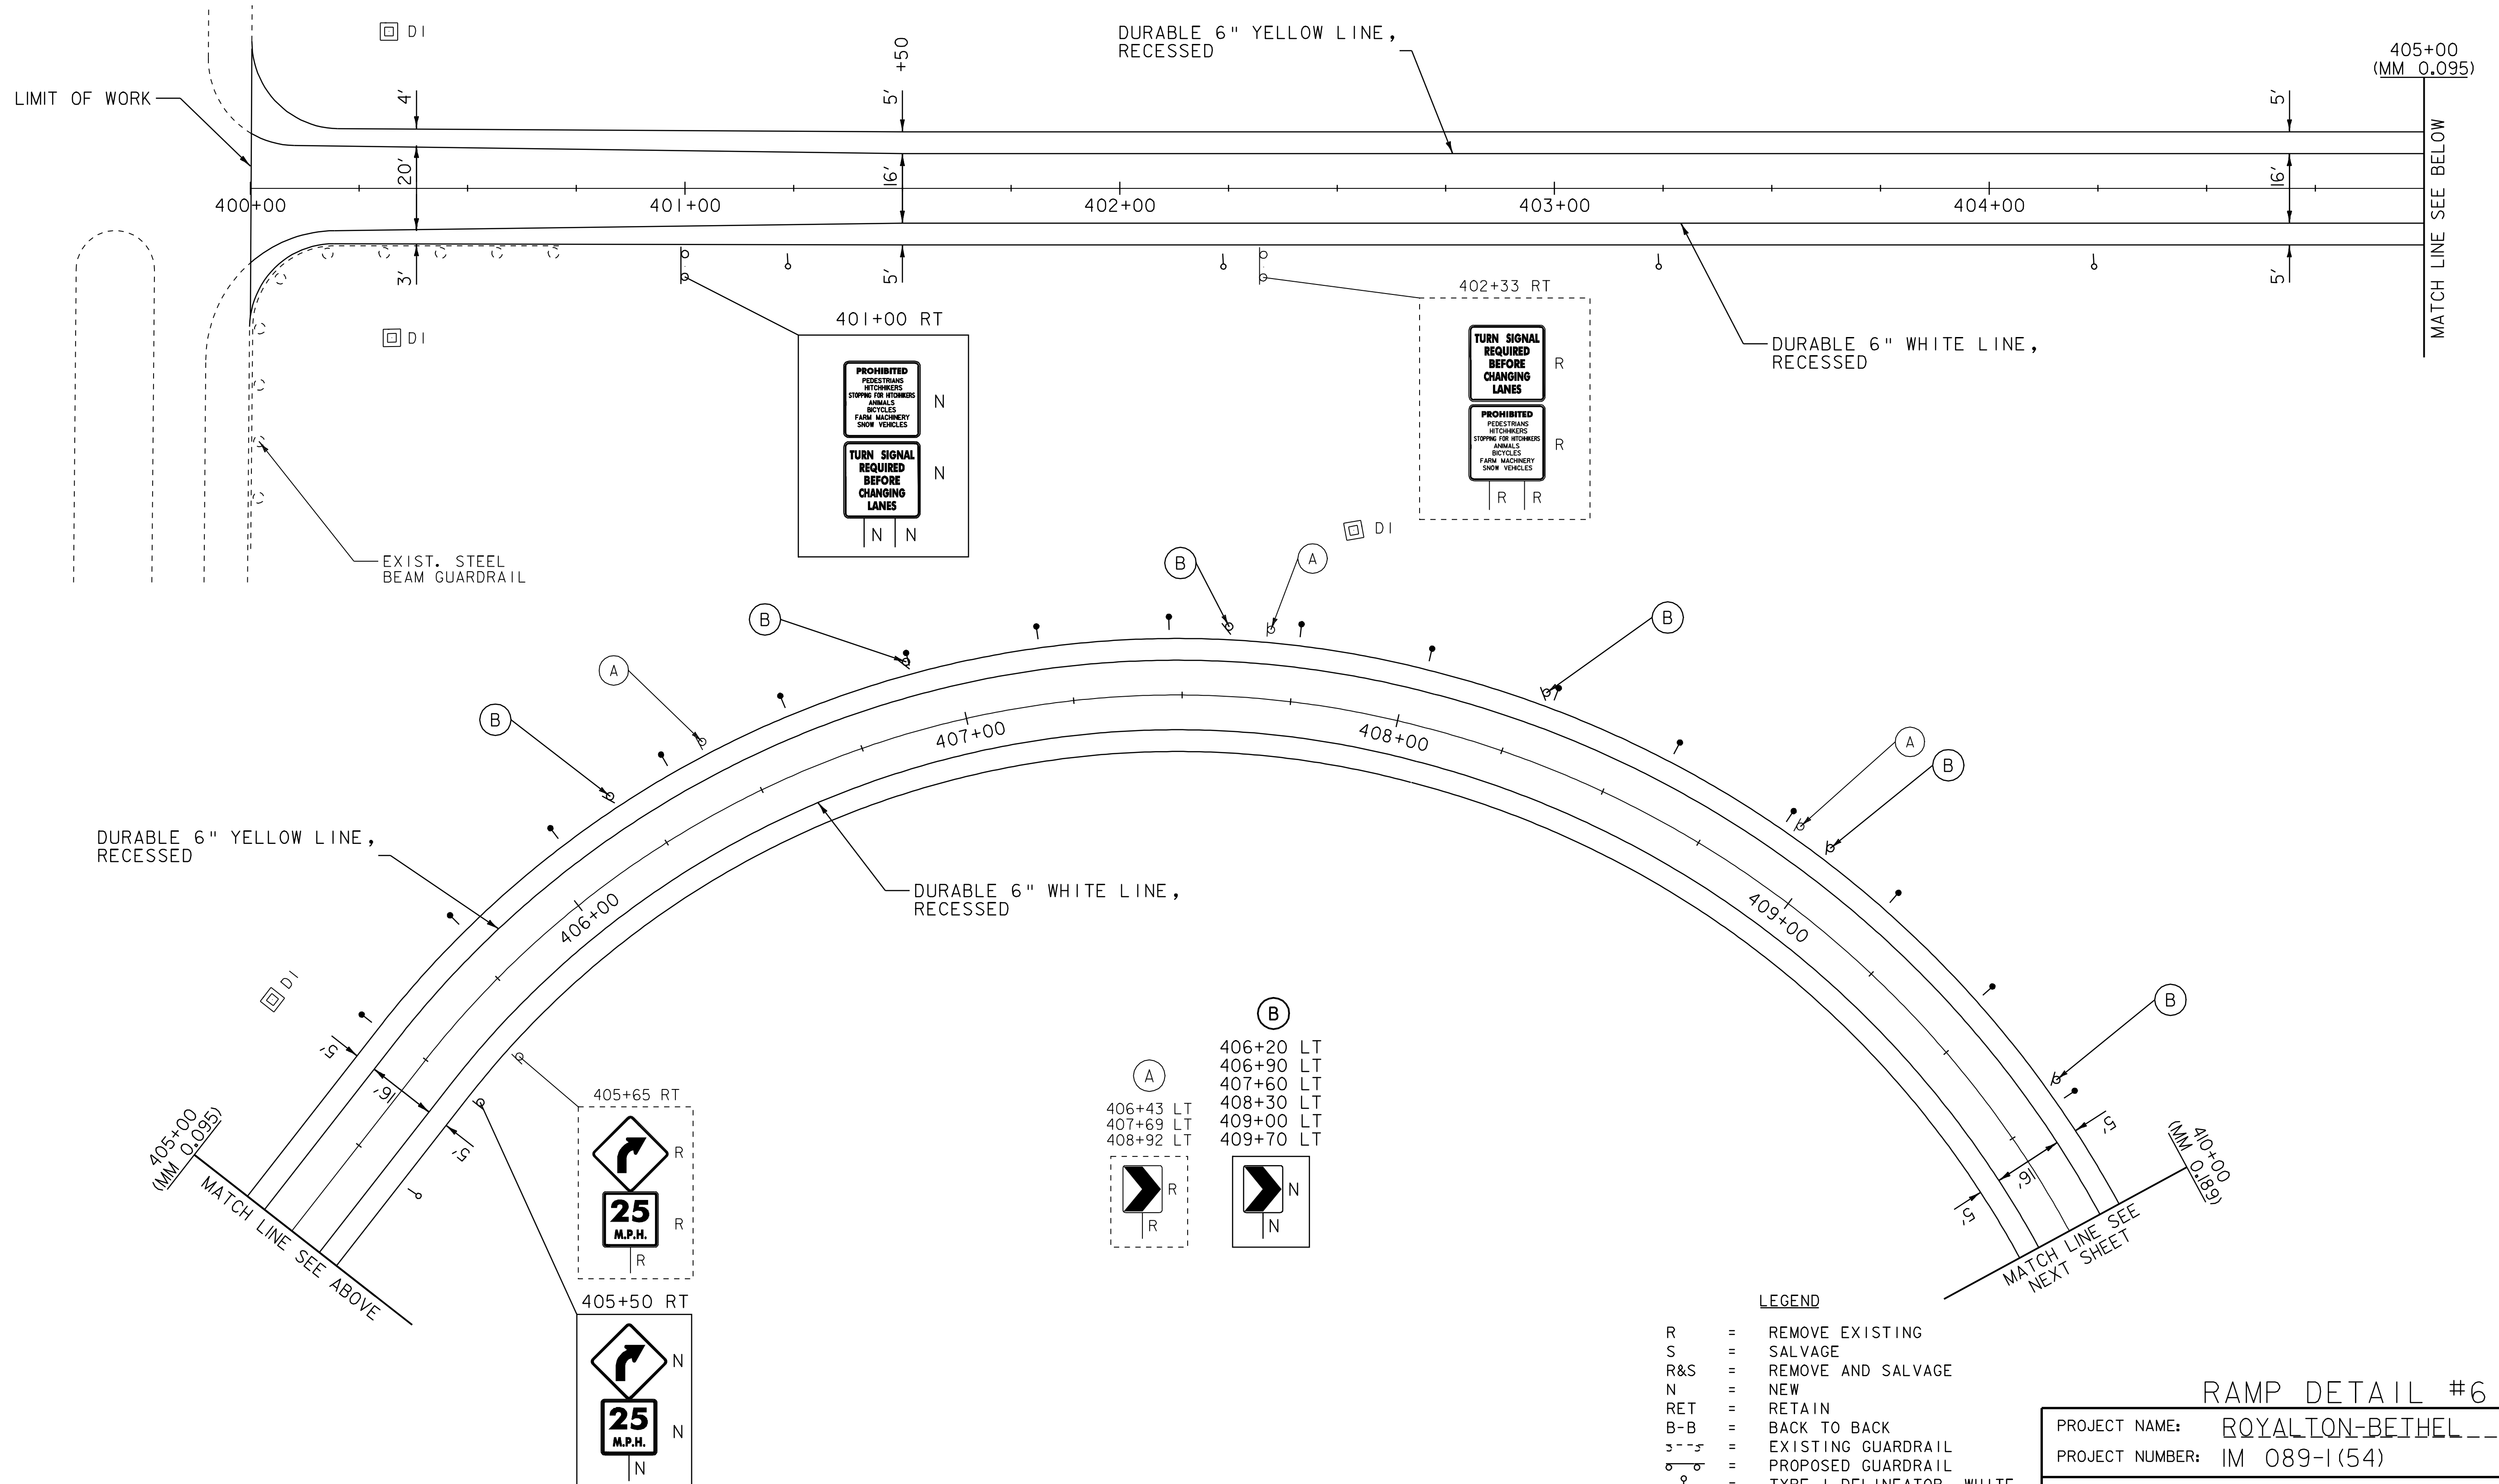

NOT TO SCALE

LEGEND

- R = REMOVE EXISTING
- S = SALVAGE
- R&S = REMOVE AND SALVAGE
- N = NEW
- RET = RETAIN
- B-B = BACK TO BACK
- S = EXISTING GUARDRAIL
- - - - = PROPOSED GUARDRAIL
- = TYPE I DELINEATOR, WHITE
- = TYPE I DELINEATOR, AMBER
- = TYPE II DELINEATOR, WHITE
- = TYPE III DELINEATOR, RIGHT
- = TYPE III DELINEATOR, LEFT

RAMP DETAIL #6

PROJECT NAME: ROYALTON-BETHEL	
PROJECT NUMBER: IM 089-1(54)	
FILE NAME: p06a198.dgn	PLOT DATE: 28-JUN-2010 15:12
PROJECT LEADER: PTS	DRAWN BY: MRS
DESIGNED BY: NULL	CHECKED BY: PTS
IPARM FILE NAME: p06a198r.d6.1	SHEET 19 OF 37