

TEMPORARY 6" WHITE LINE, PAINT
 DURABLE 6" WHITE LINE, RECESSED
 300+00 TO 312+00 SOLID LT


TEMPORARY 24" STOP BAR, PAINT
 DURABLE 24" STOP BAR, THERMOPLASTIC
 300+04 LT TO RT

EXIT 3 - RAMP D SOUTHBOUND OFF RAMP

SEE STANDARDS E-191, E-192 AND E-193
 FOR PAVEMENT MARKING GUIDELINES

DELINEATORS
 REMOVING SIGNS
 REFER TO STANDARDS E-197 AND
 E-198 FOR PLACEMENT GUIDELINES AS SHOWN - 27

TEMPORARY 6" YELLOW LINE, PAINT
 DURABLE 6" YELLOW LINE, RECESSED
 300+00 TO 312+00 SOLID RT

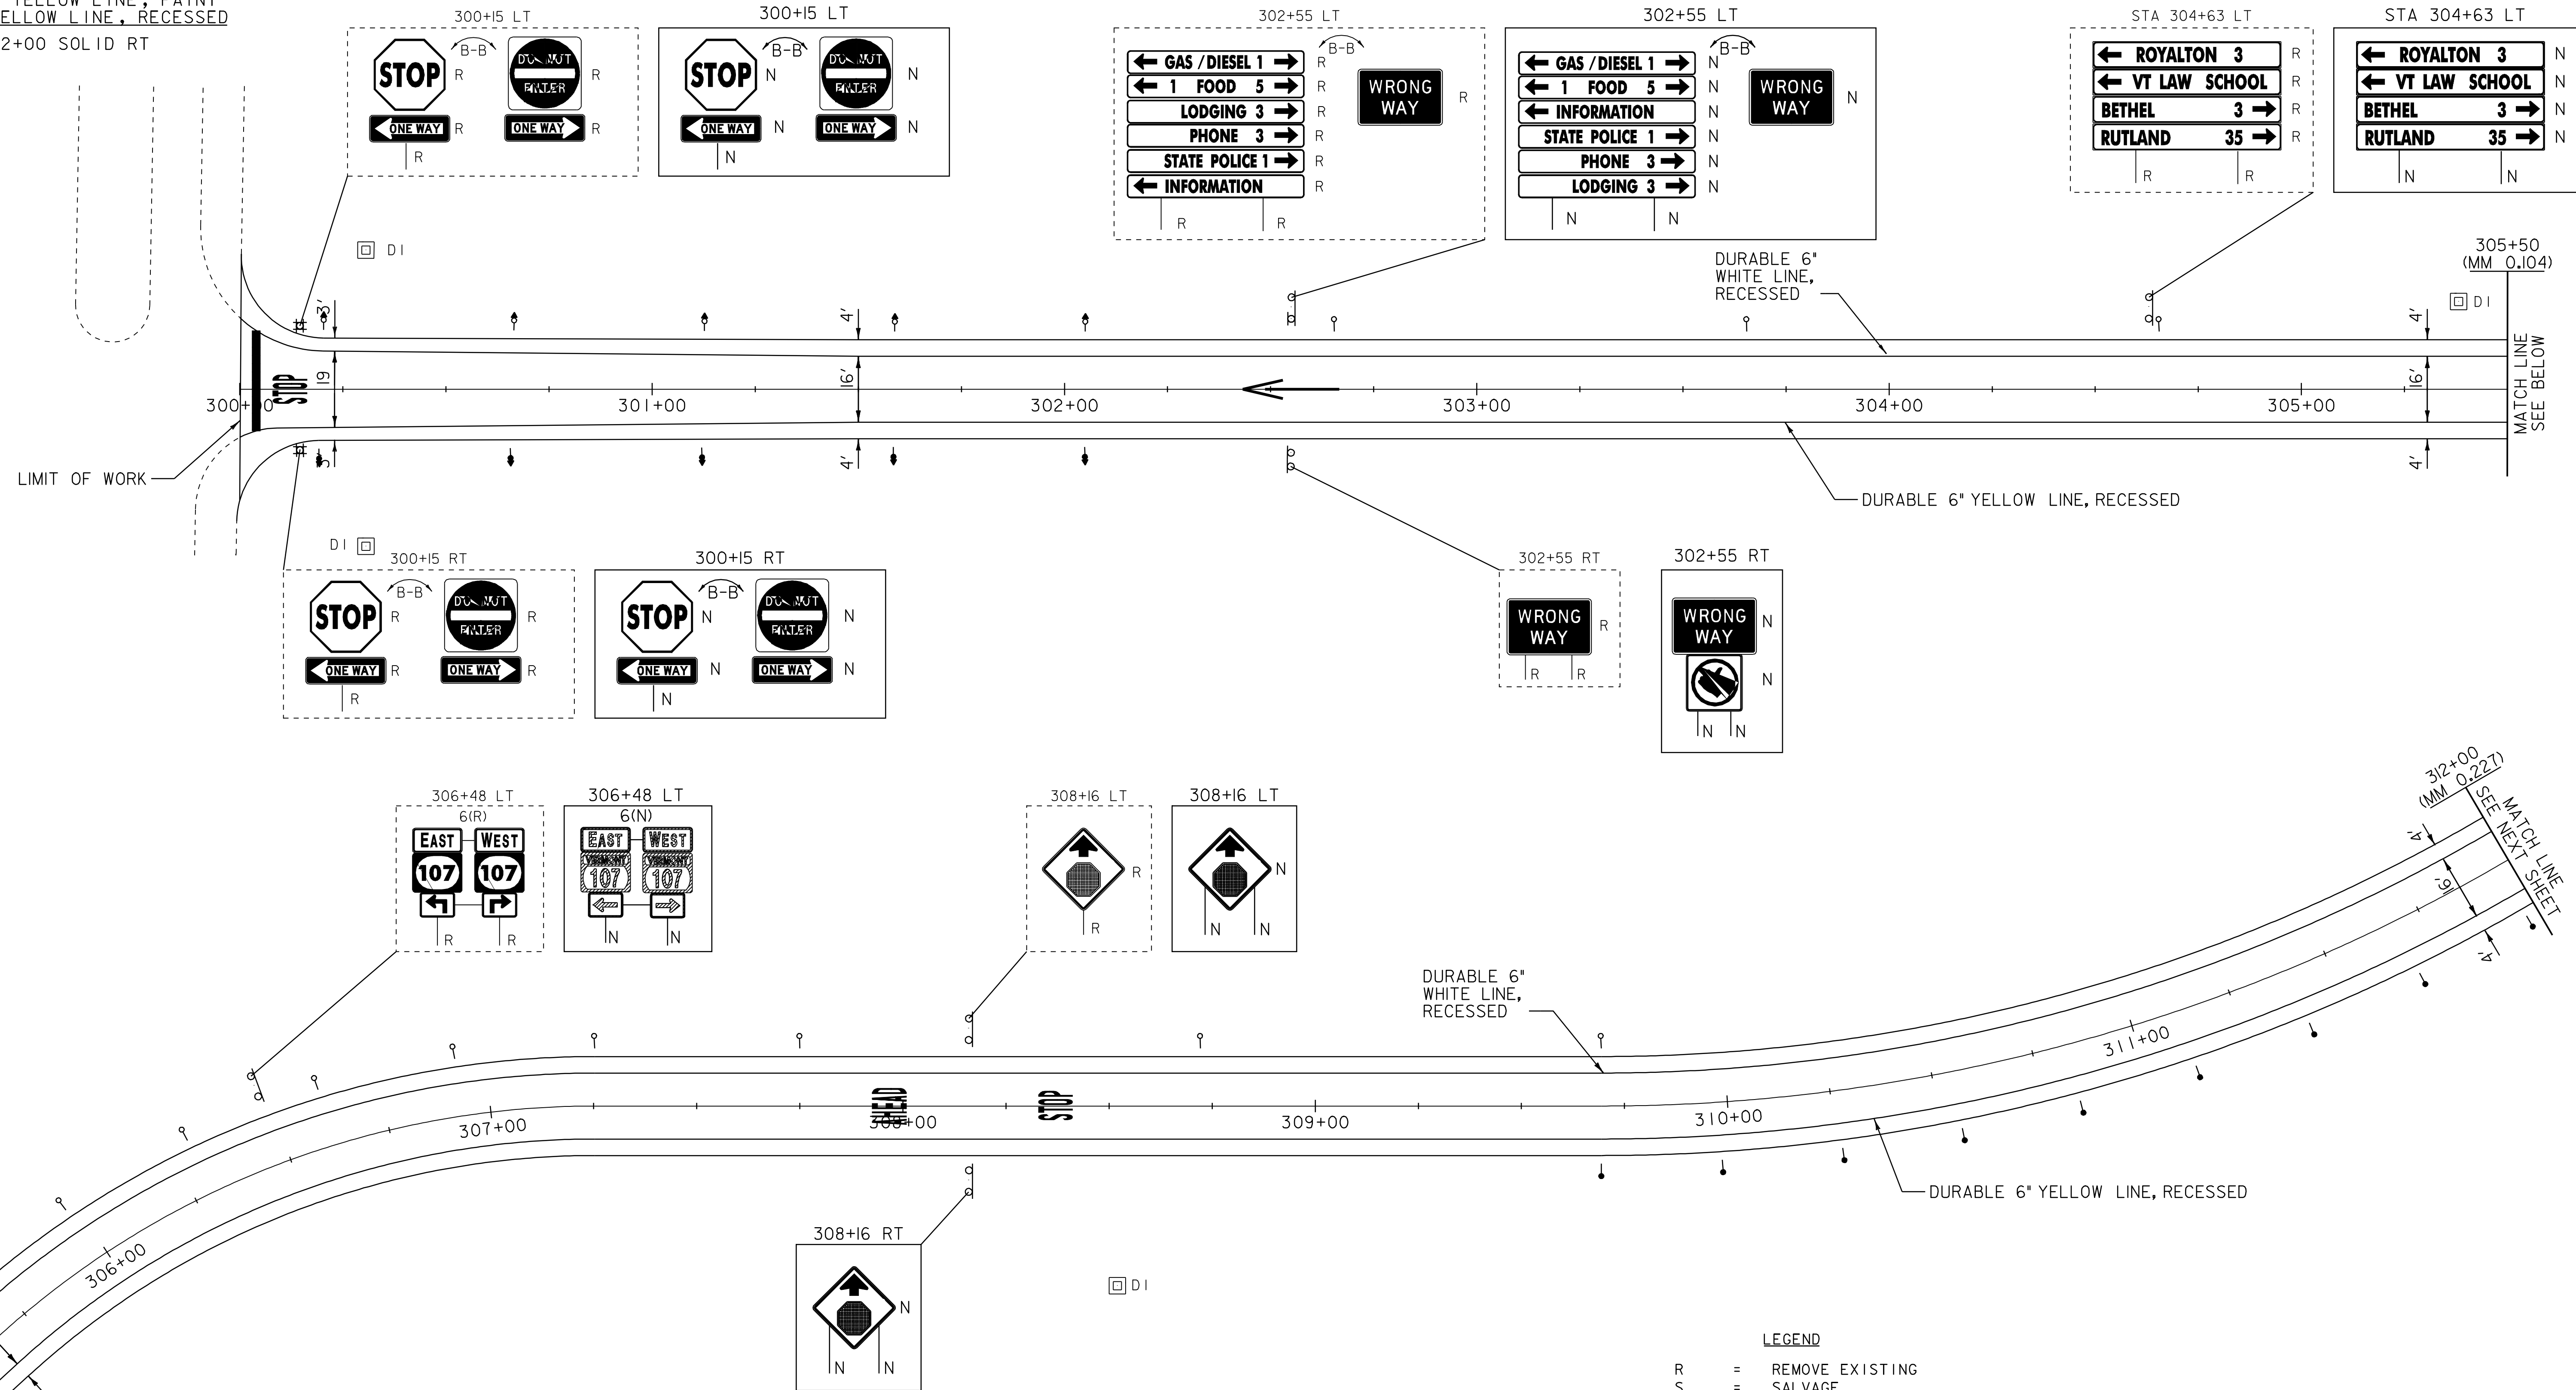

NOT TO SCALE

LEGEND

R	= REMOVE EXISTING
S	= SALVAGE
R&S	= REMOVE AND SALVAGE
N	= NEW
RET	= RETAIN
B-B	= BACK TO BACK
---	= EXISTING GUARDRAIL
- - -	= PROPOSED GUARDRAIL
○	= TYPE I DELINEATOR, WHITE
○	= TYPE I DELINEATOR, AMBER
○	= TYPE II DELINEATOR, WHITE
○	= TYPE III DELINEATOR, RIGHT
○	= TYPE III DELINEATOR, LEFT

RAMP DETAIL #8

PROJECT NAME: ROYALTON-BETHEL	PLOT DATE: 28-JUN-2010 15:12
PROJECT NUMBER: IM 089-1(54)	DRAWN BY: MRS
FILE NAME: p06a198.dgn	CHECKED BY: PTS
PROJECT LEADER: PTS	DESIGNED BY: NULL
IPARM FILE NAME: pal98a10.1	SHEET 21 OF 37

305+50 (MM 0.104)
 MATCH LINE
 SEE ABOVE

312+00 (MM 0.227)
 MATCH LINE
 SEE NEXT SHEET