

646.426 DURABLE 6 INCH WHITE LINE, RECESSED POLYUREA
 STA. 5+50 TO 9+96, SOLID C
 STA. 8+60 TO 8+91, SOLID LT

646.436 DURABLE 6 INCH YELLOW LINE, RECESSED POLYUREA
 STA. 5+50 TO 8+91, SOLID LT
 STA. 8+60 TO 9+46, SOLID LT

646.466 DURABLE 12 INCH WHITE LINE, RECESSED POLYUREA
 STA. 8+55 TO 8+60, SOLID LT

646.482 DURABLE 24 INCH STOP BAR, THERMOPLASTIC
 STA. 8+87, LT

646.492 DURABLE LETTER OR SYMBOL, THERMOPLASTIC
 STA. 6+40, LT - ARROW
 STA. 8+85, LT - "STOP"
 STA. 9+41, LT - YIELD LINE


646.622 TEMPORARY 6 INCH WHITE LINE, PAINT
 STA. 5+50 TO 9+96, SOLID C
 STA. 8+60 TO 8+91, SOLID LT

646.632 TEMPORARY 6 INCH YELLOW LINE, PAINT
 STA. 5+50 TO 8+91, SOLID LT
 STA. 8+60 TO 9+46, SOLID LT

646.662 TEMPORARY 12 INCH WHITE LINE, PAINT
 STA. 8+55 TO 8+60, SOLID LT

646.682 TEMPORARY 24 INCH STOP BAR, PAINT
 STA. 8+87, LT

646.692 TEMPORARY LETTER OR SYMBOL, PAINT
 STA. 6+40, LT - ARROW
 STA. 8+85, LT - "STOP"
 STA. 9+41, LT - YIELD LINE

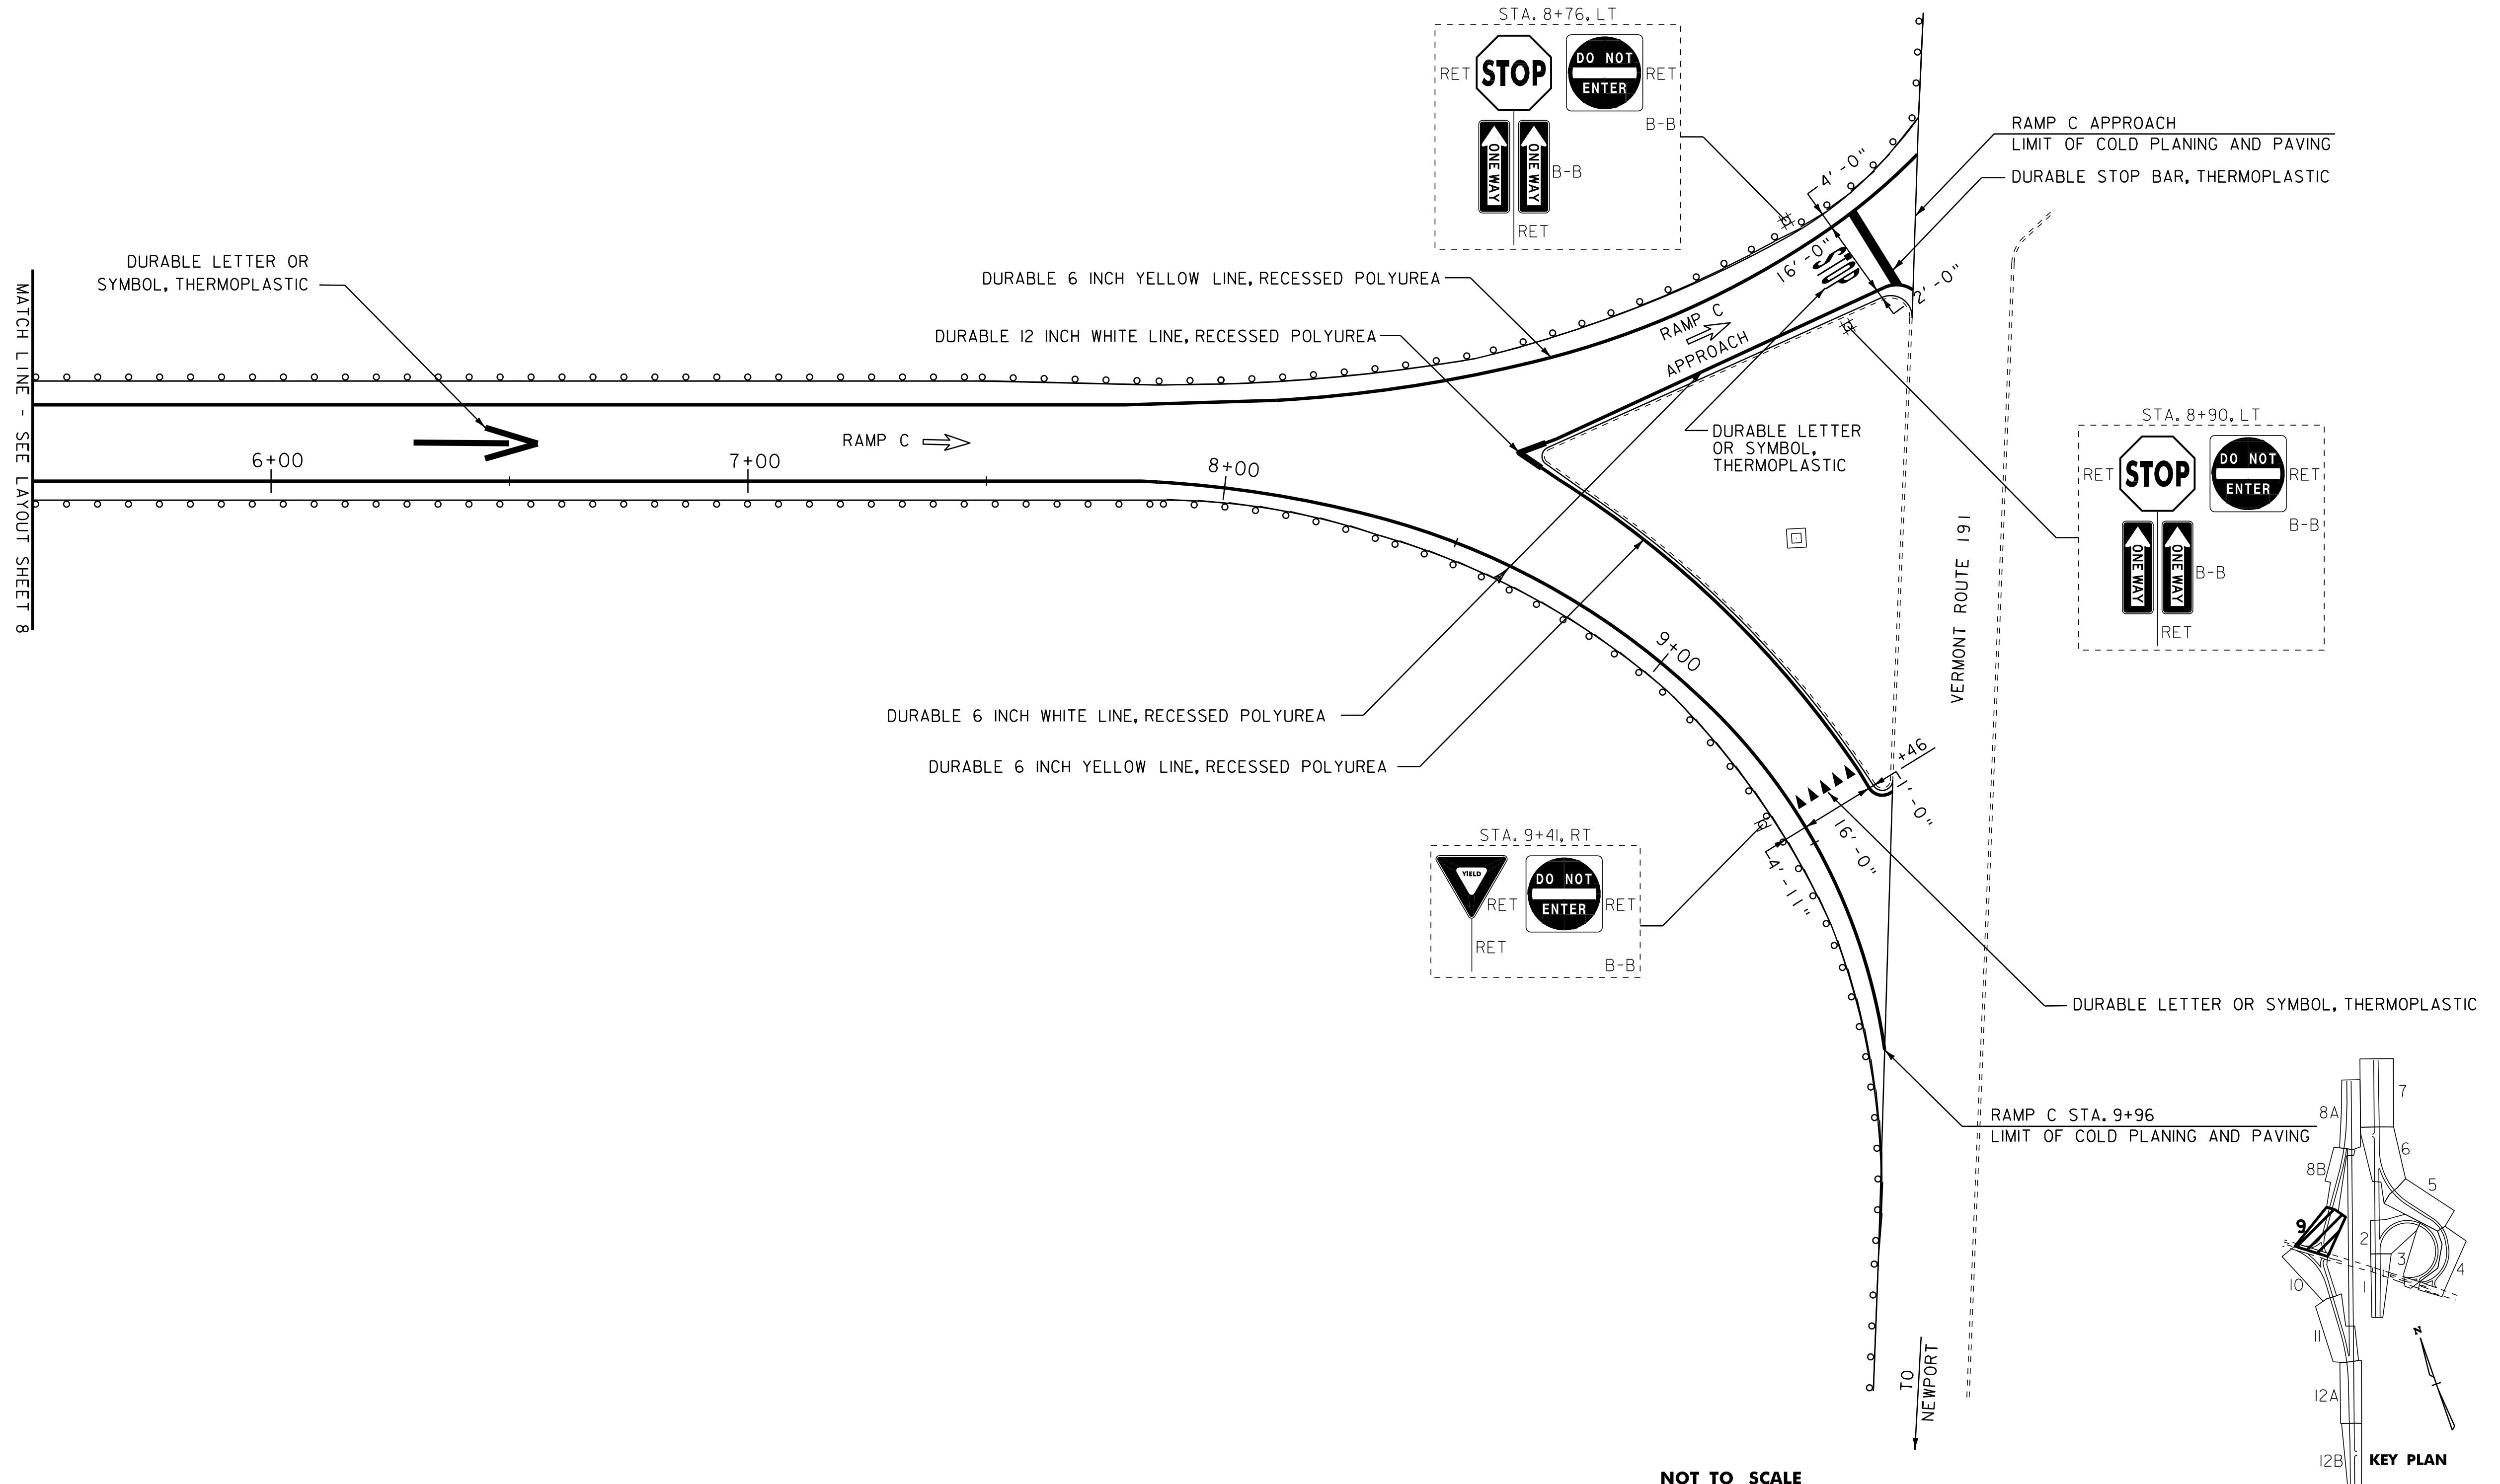

MATCH LINE - SEE LAYOUT SHEET 8

NOTES: 1. FOR STRIPING DETAILS AT GORES, SEE THE PAVEMENT MARKINGS DETAIL SHEET AND THE LATEST EDITION OF THE MUTCD.
 2. DIRECTION OF TRAVEL ARROW ⇨



**INTERCHANGE
 27 LAYOUT
 SHEET #9**

NOT TO SCALE

PROJECT NAME: DERBY
 PROJECT NUMBER: IM 091-3(46)

FILE NAME: p06a200.dgn
 PROJECT LEADER: JLL
 DESIGNED BY: STANTEC
 IPARM FILE: p06a200109

PLOT DATE: 07-SEP-2011 10:24
 DRAWN BY: STANTEC
 CHECKED BY: JLL
 SHEET 29 OF 63