

646.402 DURABLE 4 INCH WHITE LINE, THERMOPLASTIC
 STA. 8+02 TO 11+28, SOLID RT (PARKING STALLS)

646.426 DURABLE 6 INCH WHITE LINE, RECESSED POLYUREA
 STA. 5+50 TO 8+02, SOLID RT
 STA. 8+24 TO 11+20, SOLID LT
 STA. 11+09 TO 11+50, SOLID RT

646.436 DURABLE 6 INCH YELLOW LINE, RECESSED POLYUREA
 STA. 5+50 TO 8+24, SOLID LT
 STA. 11+20 TO 11+50, SOLID LT


646.492 DURABLE LETTER OR SYMBOL, THERMOPLASTIC
 STA. 6+40, C - ARROW
 STA. 9+15, RT - HANDICAP SYMBOL
 STA. 10+00, RT - HANDICAP SYMBOL

646.602 TEMPORARY 4 INCH WHITE LINE, PAINT
 STA. 8+02 TO 11+28, SOLID RT (PARKING STALLS)

646.622 TEMPORARY 6 INCH WHITE LINE, PAINT
 STA. 5+50 TO 8+02, SOLID RT
 STA. 8+24 TO 11+20, SOLID LT
 STA. 11+09 TO 11+50, SOLID RT

646.632 TEMPORARY 6 INCH YELLOW LINE, PAINT
 STA. 5+50 TO 8+24, SOLID LT
 STA. 11+20 TO 11+50, SOLID LT

646.692 TEMPORARY LETTER OR SYMBOL, PAINT
 STA. 6+40, C - ARROW
 STA. 9+15, RT - HANDICAP SYMBOL
 STA. 10+00, RT - HANDICAP SYMBOL

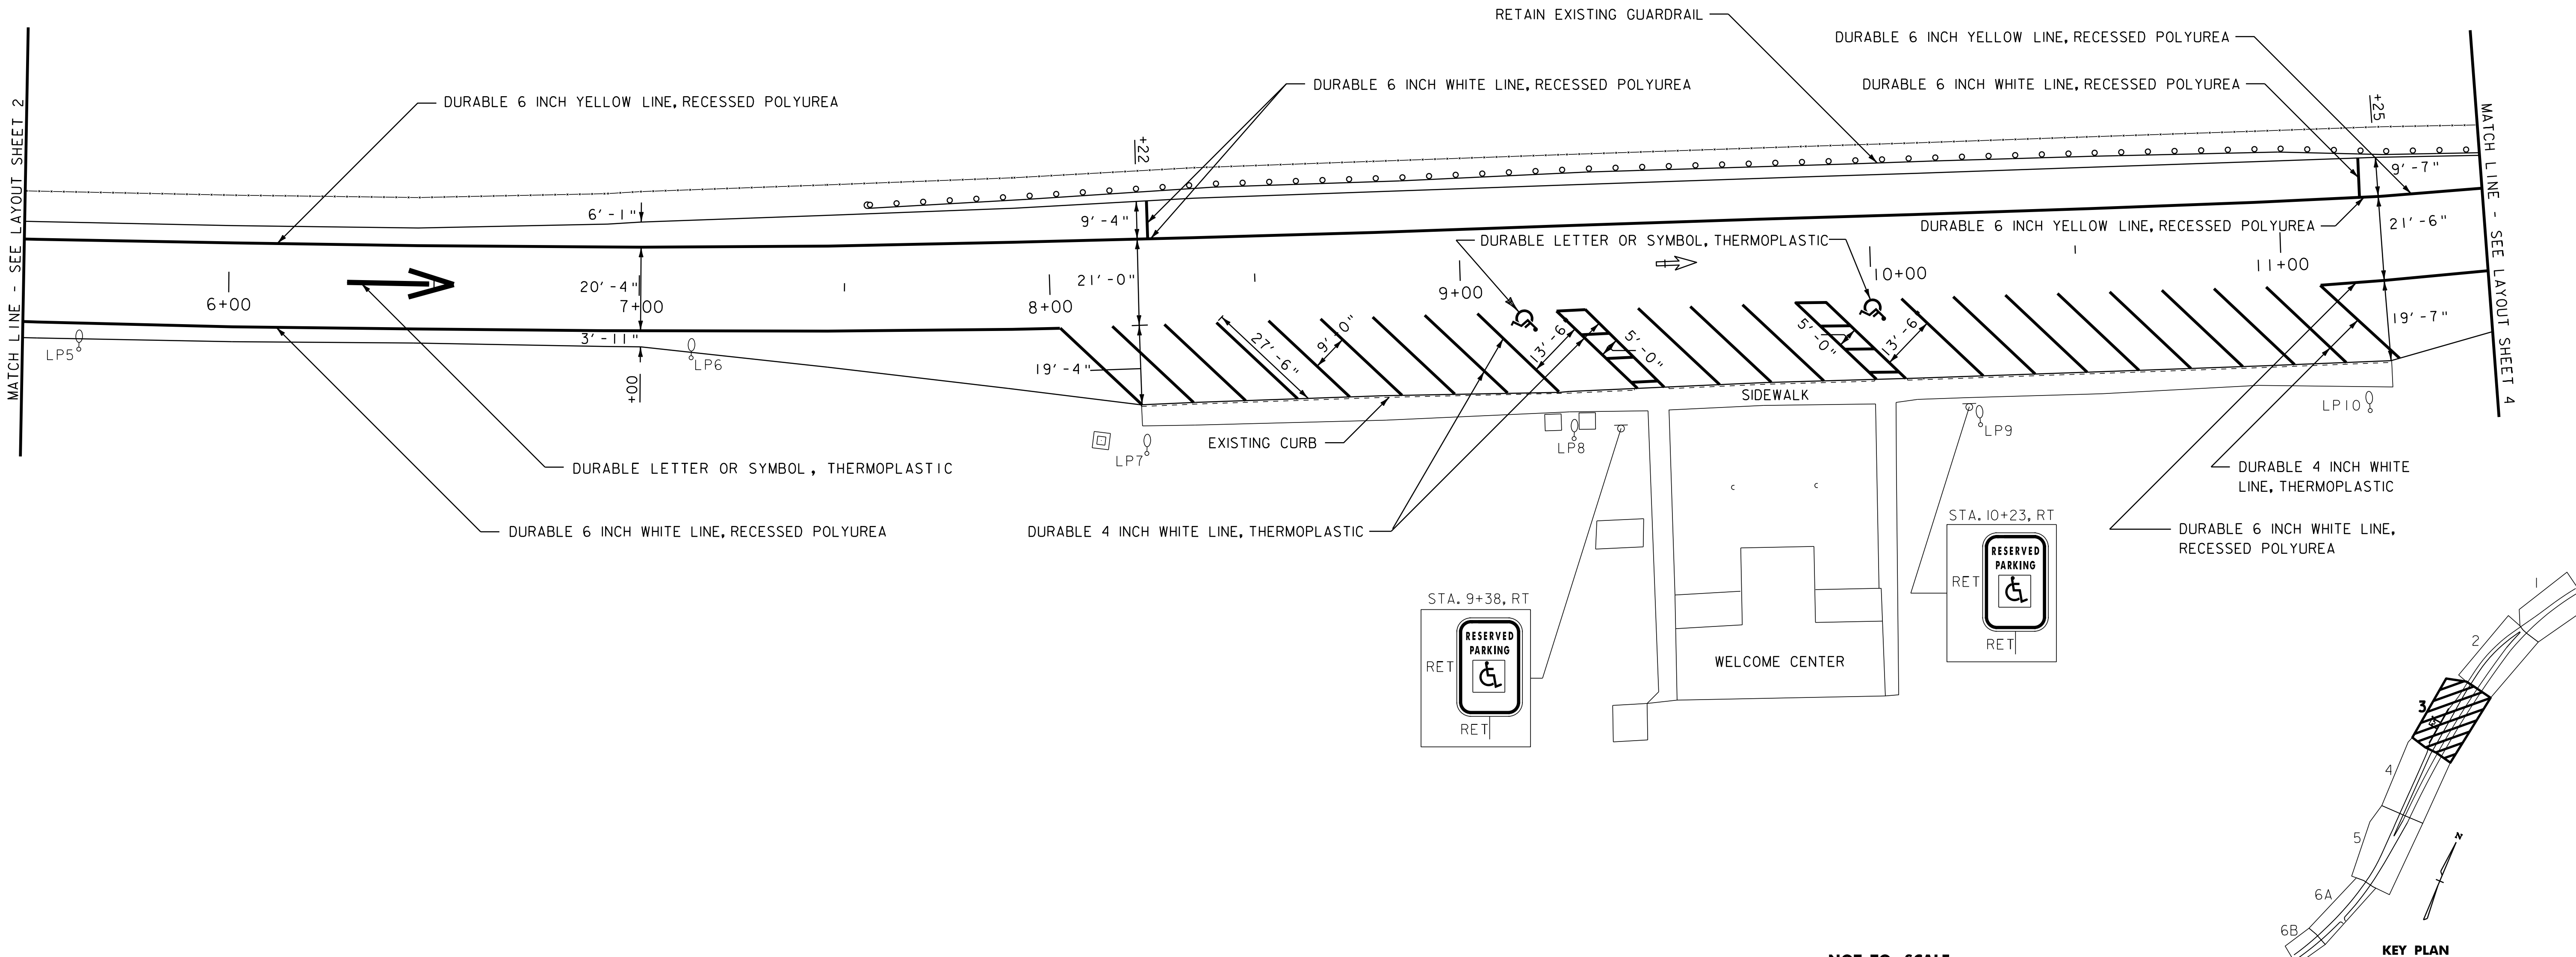

NOTES: 1. FOR STRIPING DETAILS AT GORES, SEE THE PAVEMENT MARKINGS DETAIL SHEET AND THE LATEST EDITION OF THE MUTCD.

2. DIRECTION OF TRAVEL ARROW →



WELCOME CENTER LAYOUT SHEET #3

PROJECT NAME: DERBY	PLOT DATE: 07-SEP-2011 10:27
PROJECT NUMBER: IM 091-3(46)	DRAWN BY: STANTEC
FILE NAME: p06a200.dgn	CHECKED BY: JLL
DESIGNED BY: STANTEC	SHEET 51 OF 63
IPARM FILE: p06a200L03.i	

NOT TO SCALE