

646.622 TEMPORARY 6" WHITE LINE, PAINT
 646.426 DURABLE 6" WHITE LINE, RECESSED POLYUREA
 646.428 DURABLE 6" WHITE LINE, RECESSED THERMOPLASTIC
 646.429 DURABLE 6" WHITE LINE, RECESSED EPOXY PAINT



B 0.015 TO B 0.215 SOLID RT
 71.680 TO 71.782 DOTTED LT

646.632 TEMPORARY 6" YELLOW LINE, PAINT
 646.436 DURABLE 6" YELLOW LINE, RECESSED POLYUREA
 646.438 DURABLE 6" YELLOW LINE, RECESSED THERMOPLASTIC
 646.439 DURABLE 6" YELLOW LINE, RECESSED EPOXY PAINT

B 0.015 TO B 0.215 SOLID LT

646.662 TEMPORARY 12" WHITE LINE, PAINT
 646.466 DURABLE 12" WHITE LINE, RECESSED POLYUREA
 646.469 DURABLE 12" WHITE LINE, RECESSED EPOXY PAINT

B 0.215 TO B 0.268 SOLID LT
 71.782 TO 71.846 SOLID LT

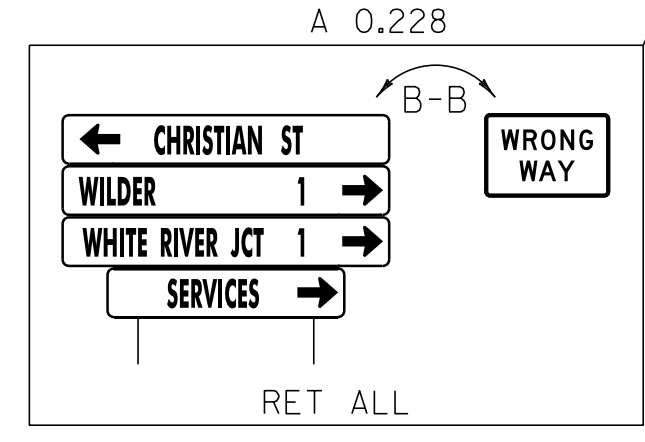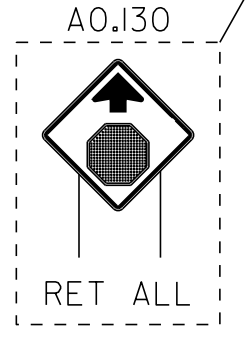

LEGEND

- R = REMOVE EXISTING
- S = SALVAGE
- R&S = REMOVE AND SALVAGE
- N = NEW
- RET = RETAIN
- B-B = BACK TO BACK
- = EXISTING GUARDRAIL
- - - = PROPOSED GUARDRAIL
- YL = YELLOW LINE
- WL = WHITE LINE

NOT TO SCALE

**EXIT 12
 SB ON RAMP B DETAIL SHEET**

| | | |
|--------------------------------|-------------------------------------|------------------------------|
| PROJECT NAME: HARTLAND-NORWICH | FILE NAME: /pave/06a202/p06a202.dgn | PLOT DATE: 21-NOV-2012 11:45 |
| PROJECT NUMBER: IM 091-I(59) | PROJECT LEADER: PTS | DRAWN BY: WWG |
| | DESIGNED BY: NLL | CHECKED BY: PTS |
| | IPARM FILE NAME: 06A202_40 | SHEET 40 OF 60 |