


GUARDRAIL TREATMENT - BRIDGE 43 N&S

INTERSTATE 91 OVER US ROUTE 5


NOTE

I. SEE NOTE 16 ON SHEET 8.

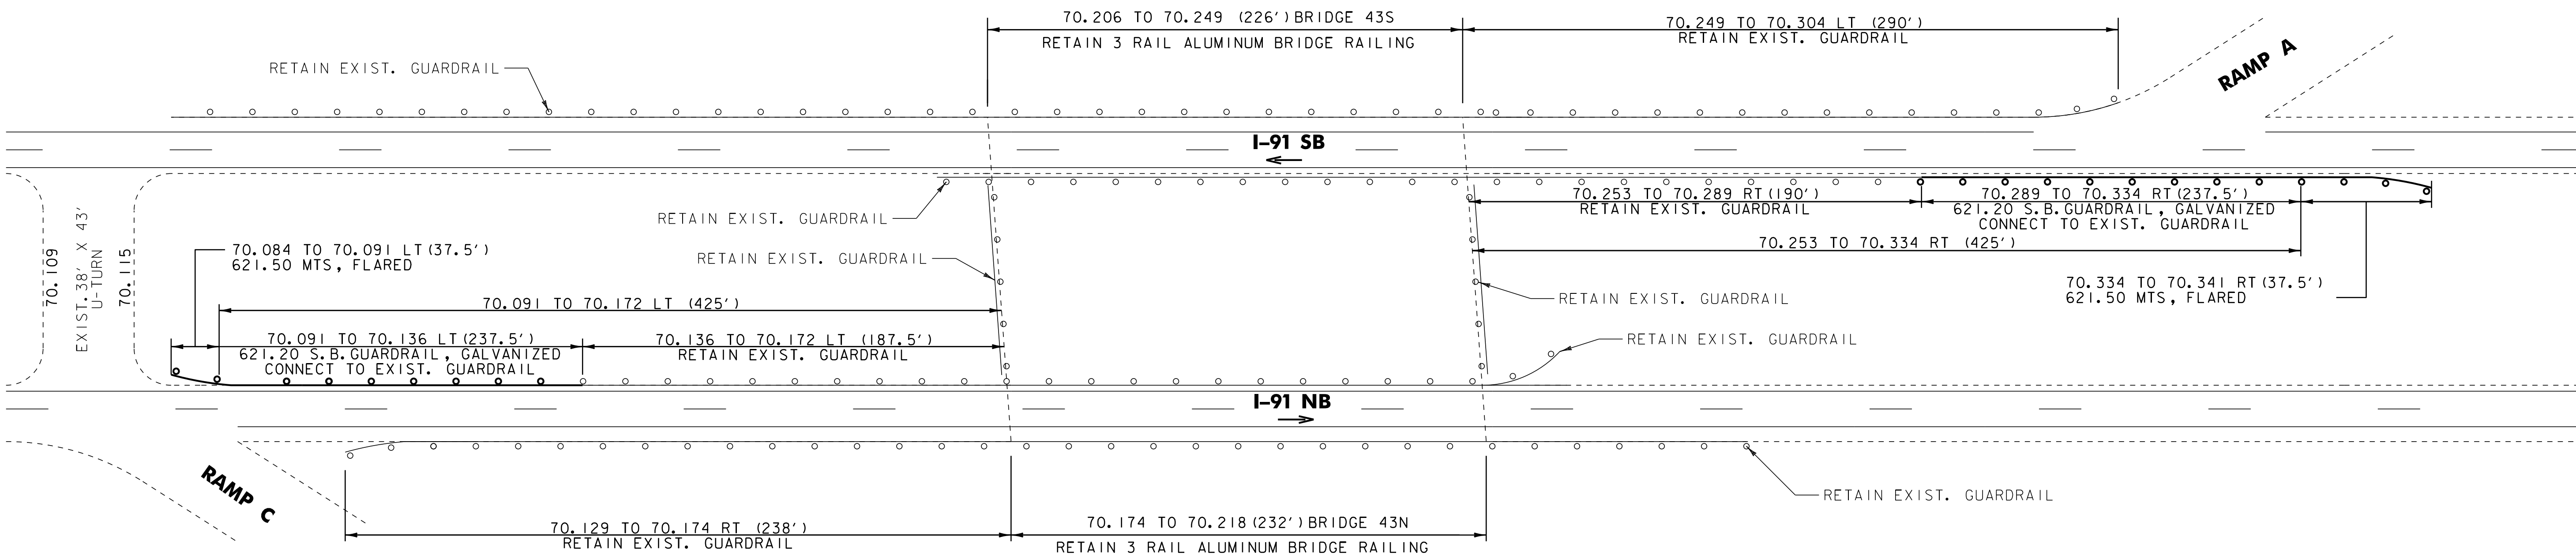

GUARDRAIL TREATMENT - BRIDGE 44 N&S

INTERSTATE 91 OVER US ROUTE 4, TH 103,
CENTRAL VT RR, WHITE RIVER, VT ROUTE 14

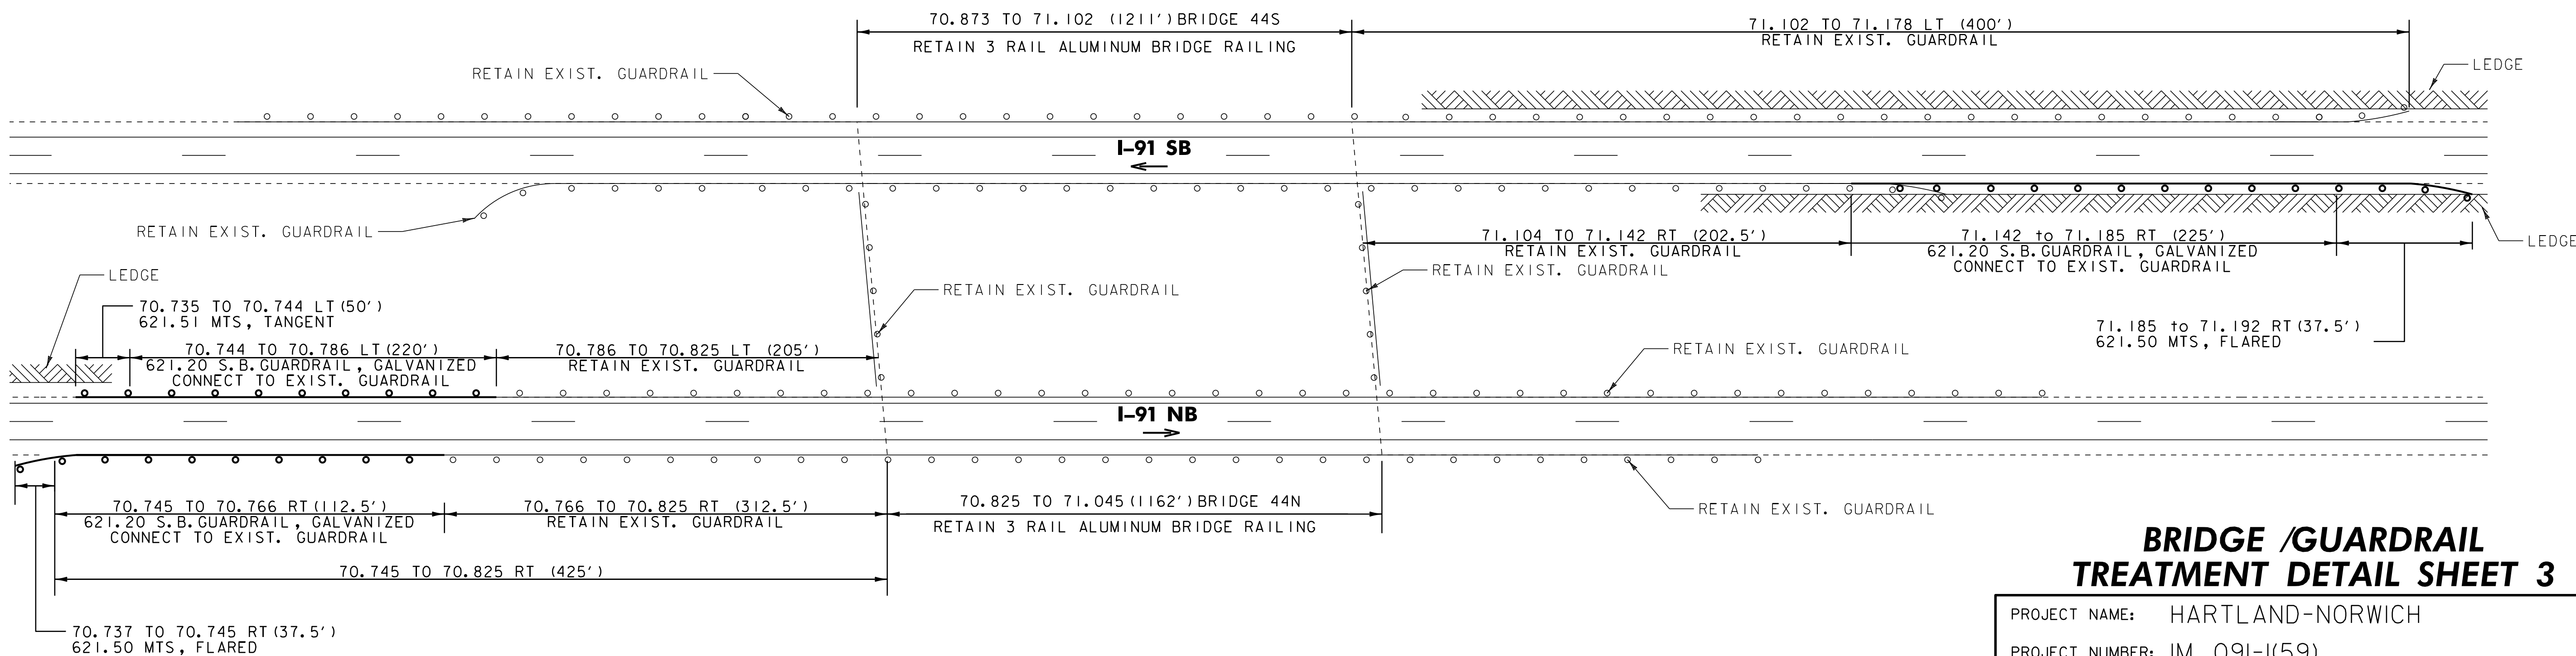

BRIDGE / GUARDRAIL TREATMENT DETAIL SHEET 3

PROJECT NAME: HARTLAND-NORWICH

PROJECT NUMBER: IM 091-I(59)

FILE NAME: /pave/06a202/p06a202.dgn

PLOT DATE: 21-NOV-2012 11:45

PROJECT LEADER: PTS

DRAWN BY: WWG

DESIGNED BY: NULL

CHECKED BY: PTS

IPARM FILE NAME: 06A202-49

SHEET 49 OF 60

* REFERENCE COMP. BINDER SECTION 621.XXX
FOR GUARDRAIL SUMMARY SHEET

NOT TO SCALE