

- 646.622 TEMPORARY 6" WHITE LINE, PAINT
- 646.426 DURABLE 6" WHITE LINE, RECESSED POLYUREA
- 646.428 DURABLE 6" WHITE LINE, RECESSED THERMOPLASTIC
- 646.429 DURABLE 6" WHITE LINE, RECESSED EPOXY PAINT

- A 0.038 TO A 0.219 SOLID RT
- C 0.480 TO C 0.601 SOLID RT
- C 0.637 TO C 0.650 SOLID RT

- 646.632 TEMPORARY 6" YELLOW LINE, PAINT
- 646.436 DURABLE 6" YELLOW LINE, RECESSED POLYUREA
- 646.438 DURABLE 6" YELLOW LINE, RECESSED THERMOPLASTIC
- 646.439 DURABLE 6" YELLOW LINE, RECESSED EPOXY PAINT

- A 0.038 TO A 0.183 SOLID LT
- C 0.480 TO C 0.650 SOLID LT

- 646.662 TEMPORARY 12" WHITE LINE, PAINT
- 646.466 DURABLE 12" WHITE LINE, RECESSED POLYUREA
- 646.469 DURABLE 12" WHITE LINE, RECESSED EPOXY PAINT

- A 0.183 TO A 0.190 SOLID LT
- C 0.601 TO C 0.608 SOLID RT



- 646.692 ~~TEMPORARY LETTER OR SYMBOL, PAINT~~
- 646.492 DURABLE LETTER OR SYMBOL, THERMOPLASTIC
- 646.493 DURABLE LETTER OR SYMBOL, EPOXY PAINT

- A 0.112 LT "YIELD"
- A 0.120 LT "AHEAD"
- A 0.179 LT YIELD MARKER (7 EA)

- 604.412, 604.415 REHAB. DROP INLETS, CATCH BASINS, OR MANHOLES, CLASS I OR CLASS II
- A 0.067 RT
- A 0.096 LT *REFERENCE COMP. BINDER SECTION 604.XXX
- A 0.113 RT FOR REHAB DILLOCATIONS

- 621.20 STEEL BEAM GUARDRAIL, GALVANIZED
- 621.51 MANUFACTURED TERMINAL SECTION, TANGENT
- 621.60 ANCHOR FOR STEEL BEAM RAIL
- 621.80 REMOVAL AND DISPOSAL OF GUARDRAIL
- SEE ITEM DETAIL SUMMARY SHEETS

- *REFERENCE COMP. BINDER SECTION 621.XXX FOR GUARDRAIL SUMMARY

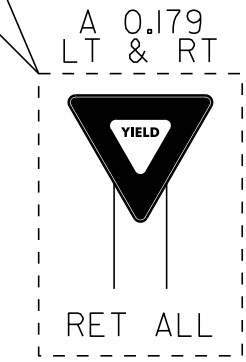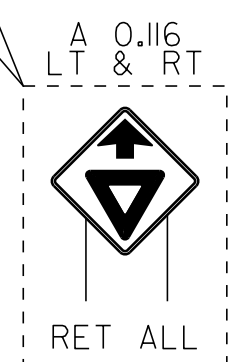

LEGEND

- R = REMOVE EXISTING
- S = SALVAGE
- R&S = REMOVE AND SALVAGE
- N = NEW
- RET = RETAIN
- B-B = BACK TO BACK
- = EXISTING GUARDRAIL
- = PROPOSED GUARDRAIL
- YL = YELLOW LINE
- WL = WHITE LINE

NOT TO SCALE

**EXIT 10
I-89 NB OFF RAMP A
I-91 NB ON RAMP C
DETAIL SHEET**

PROJECT NAME: HARTLAND-NORWICH	
PROJECT NUMBER: IM 091-I(59)	
FILE NAME: /pave/06a202/p06a202.dgn	PLOT DATE: 19-JUN-2013 09:24
PROJECT LEADER: PTS	DRAWN BY: WWG
DESIGNED BY: NULL	CHECKED BY: PTS
IPARM FILE NAME: 06A202.32	SHEET 32 OF 60