


GUARDRAIL TREATMENT AT BULLNOSE LOCATION - BRIDGE 39 N&S


INTERSTATE 91 OVER US ROUTE 5

NOTE
I. SEE NOTE 16 ON SHEET 8.

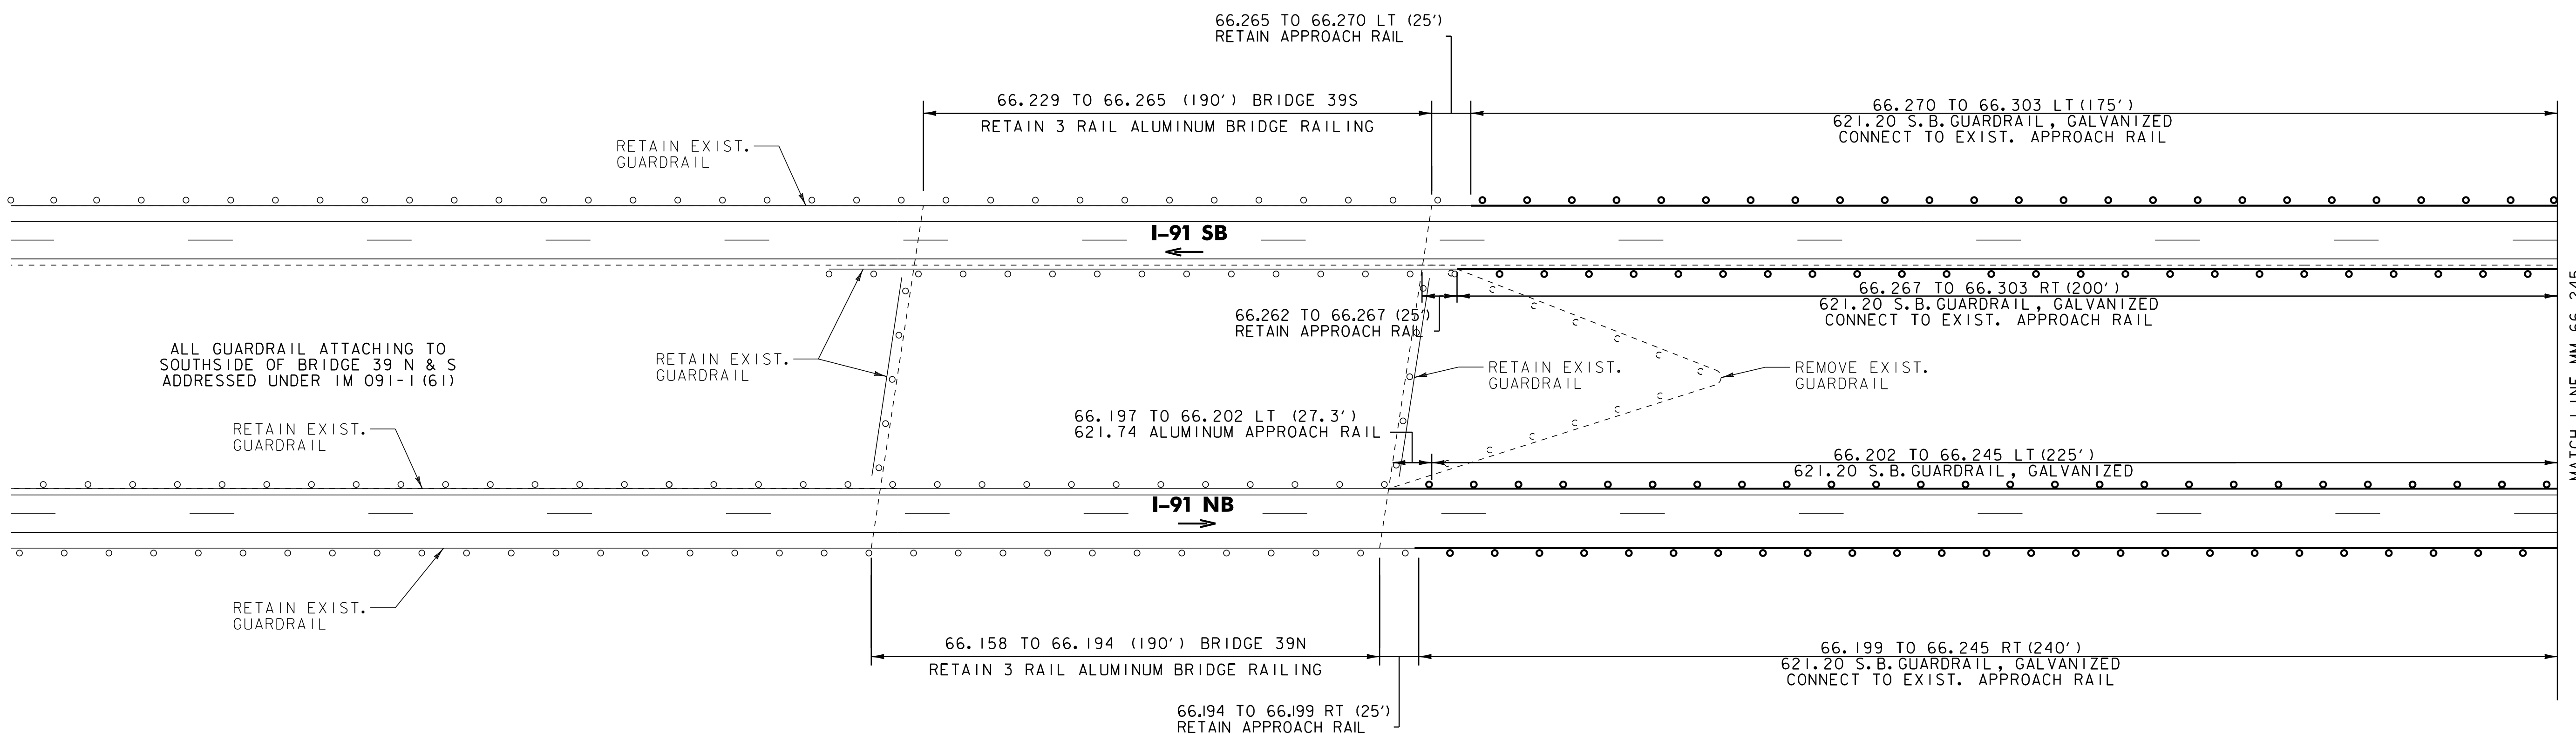

GUARDRAIL TREATMENT AT BULLNOSE LOCATION - BRIDGE 40 N&S

INTERSTATE 91 OVER OTTAUQUECHEE RIVER

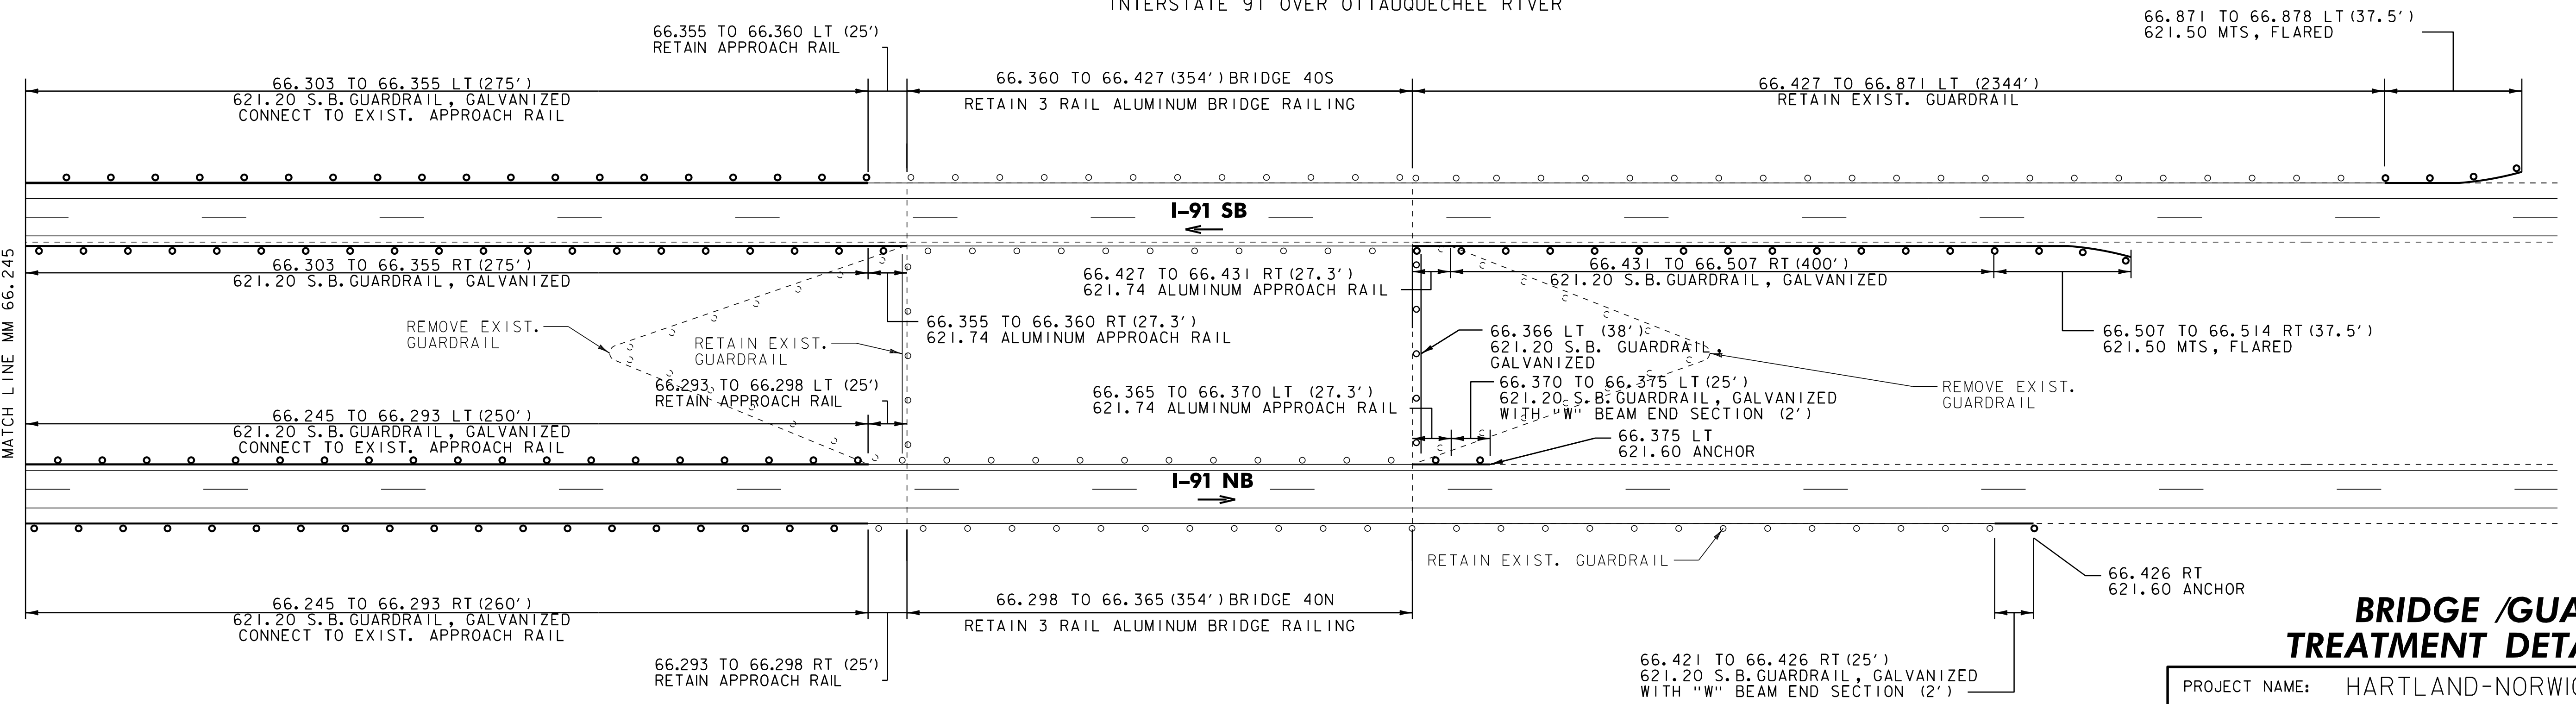

BRIDGE / GUARDRAIL TREATMENT DETAIL SHEET 1

PROJECT NAME:	HARTLAND-NORWICH	
PROJECT NUMBER:	IM 091-1(59)	
FILE NAME:	/pave/06a202/p06a202.dgn	PLOT DATE: 19-JUN-2013 09:21
PROJECT LEADER:	PTS	DRAWN BY: WWG
DESIGNED BY:	NLL	CHECKED BY: PTS
IPARM FILE NAME:	06A202-47	SHEET 47 OF 60

* REFERENCE COMP. BINDER SECTION 621.XXX
FOR GUARDRAIL SUMMARY SHEET

NOT TO SCALE