


# GUARDRAIL TREATMENT - BRIDGE 41 N&S


INTERSTATE 91 OVER INTERCHANGE 10 RAMP C

**NOTE**  
I. SEE NOTE 16 ON SHEET 8.

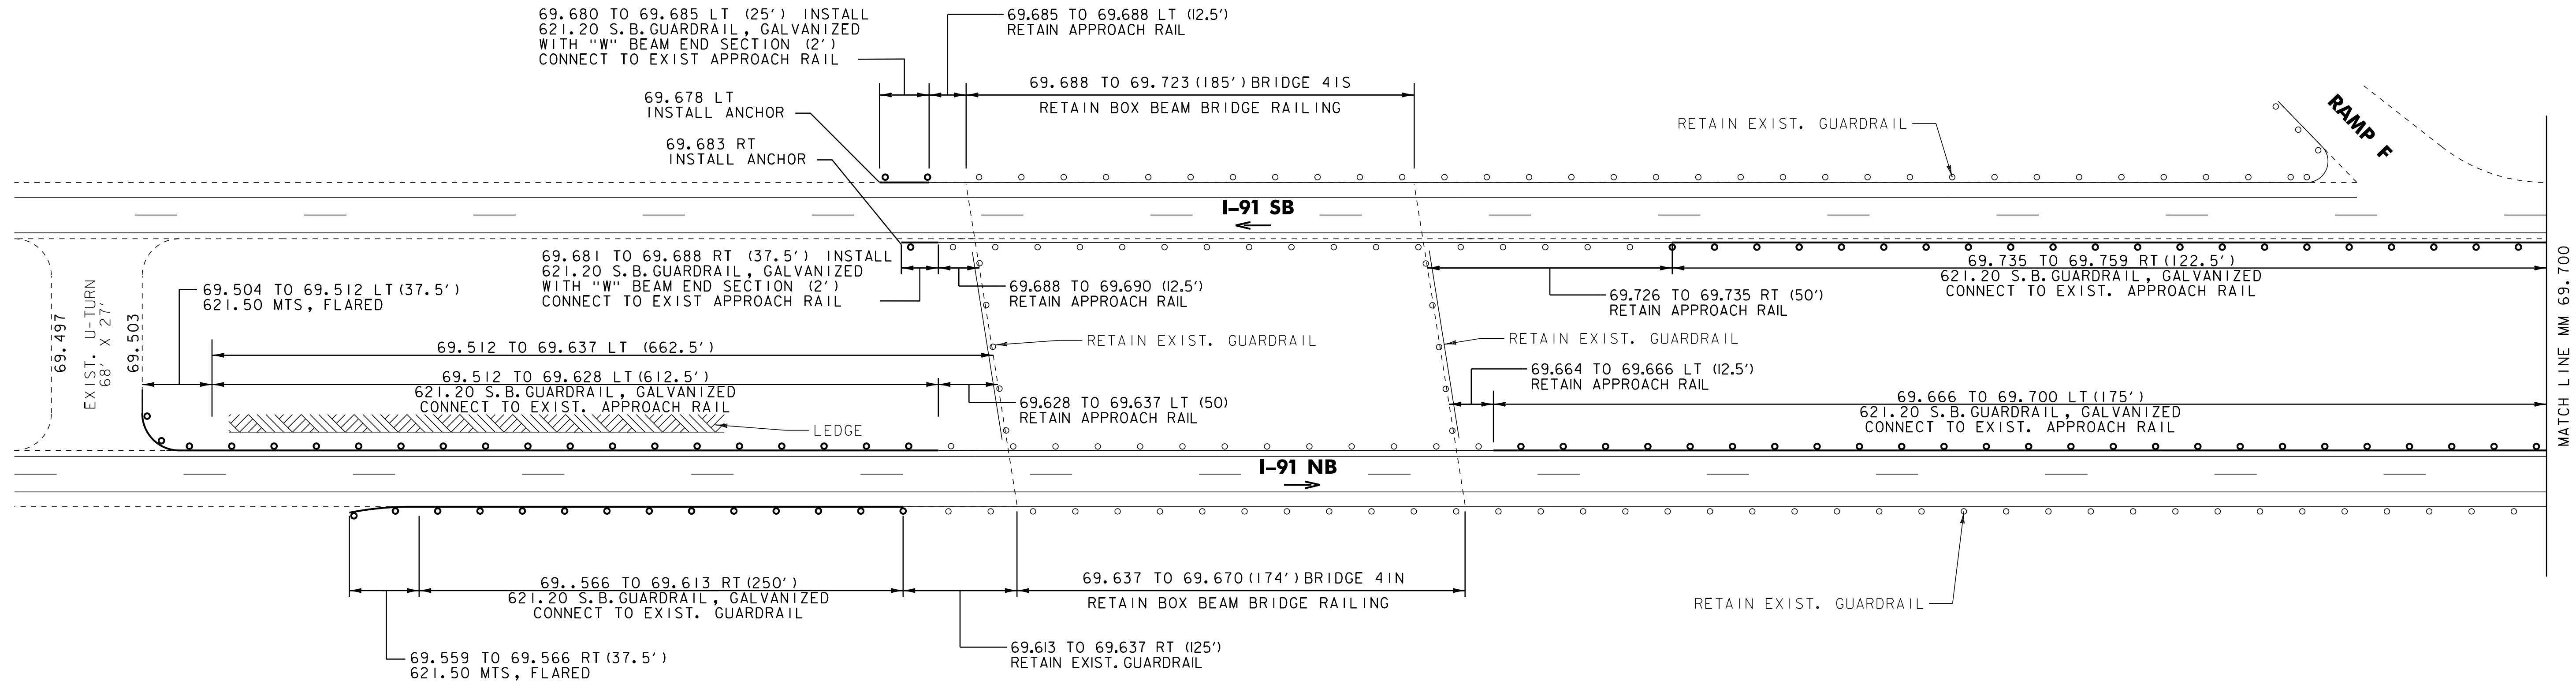

# GUARDRAIL TREATMENT - BRIDGE 42 N&S

INTERSTATE 91 OVER INTERSTATE 89

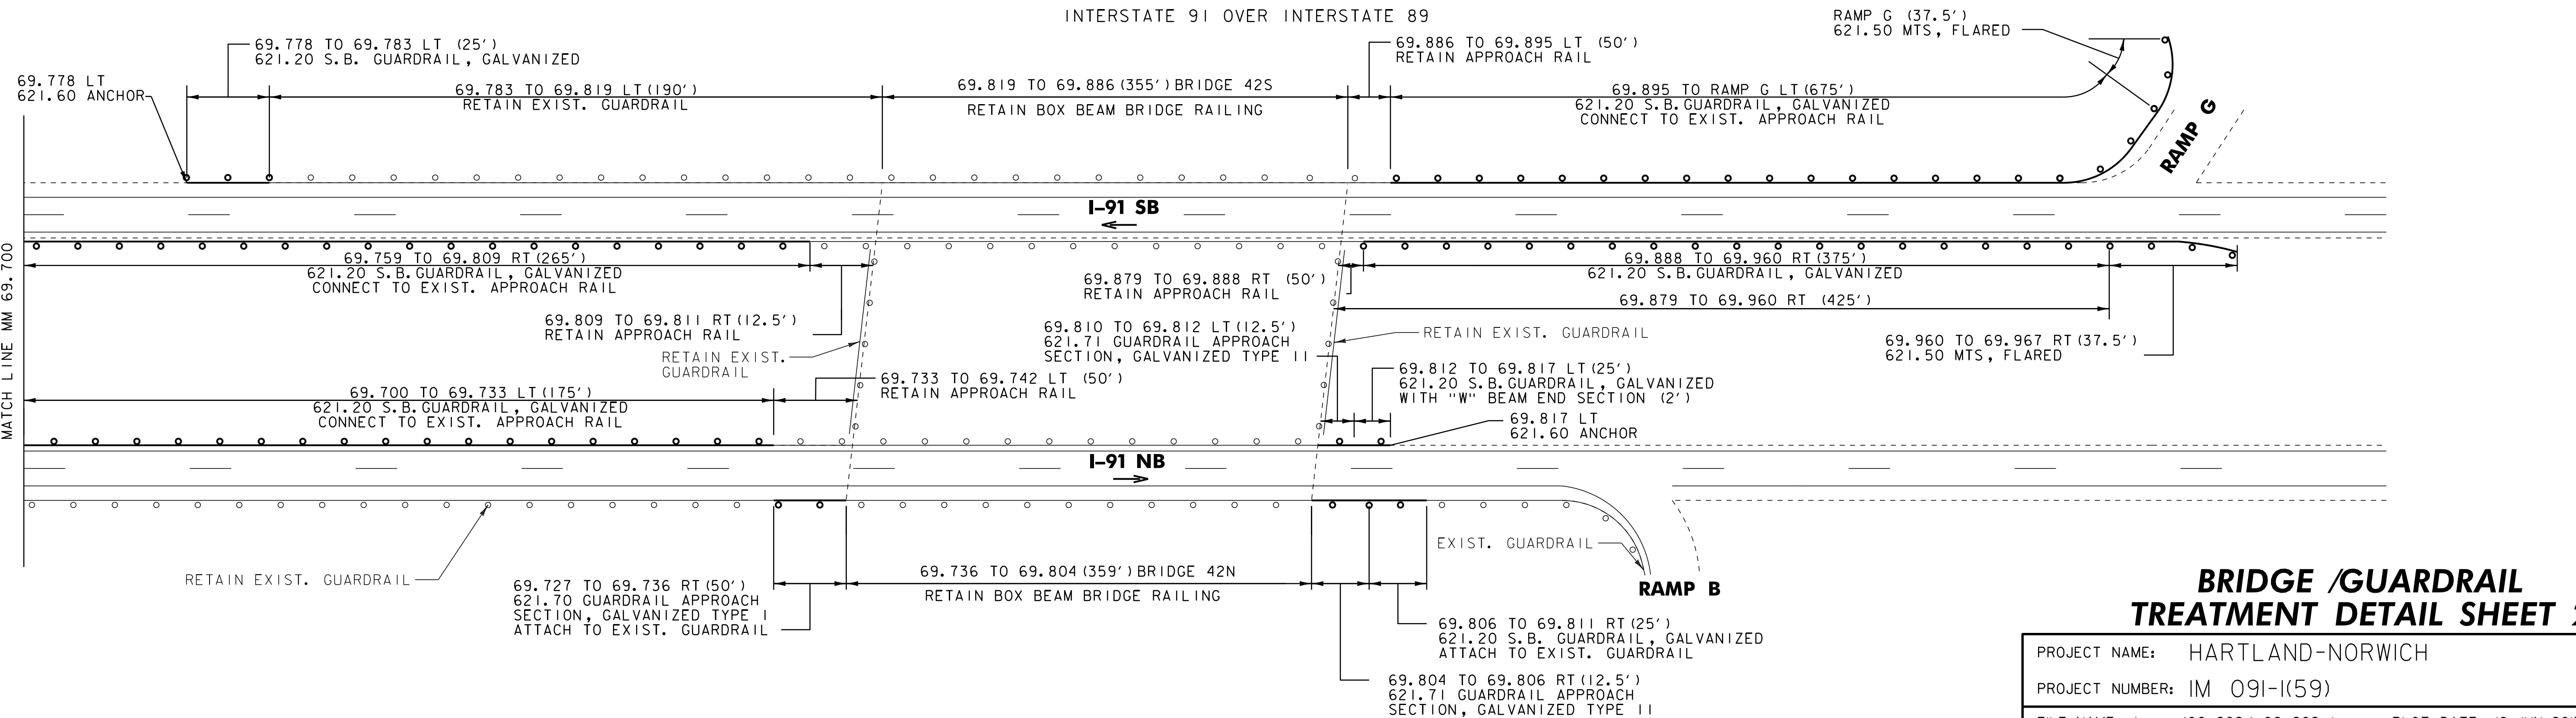

## BRIDGE / GUARDRAIL TREATMENT DETAIL SHEET 2

|                 |                  |                  |                          |             |                  |
|-----------------|------------------|------------------|--------------------------|-------------|------------------|
| PROJECT NAME:   | HARTLAND-NORWICH | FILE NAME:       | /pave/06a202/p06a202.dgn | PLOT DATE:  | 19-JUN-2013 09:2 |
| PROJECT NUMBER: | IM 091-I(59)     | PROJECT LEADER:  | PTS                      | DRAWN BY:   | WWG              |
|                 |                  | DESIGNED BY:     | NLL                      | CHECKED BY: | PTS              |
|                 |                  | IPARM FILE NAME: | 06A202-48                | SHEET       | 48 OF 60         |

• REFERENCE COMP. BINDER SECTION 621.XXX FOR GUARDRAIL SUMMARY SHEET

NOT TO SCALE