


GUARDRAIL TREATMENT - BRIDGE 43 N&S


INTERSTATE 91 OVER US ROUTE 5

NOTE
I. SEE NOTE 16 ON SHEET 8.

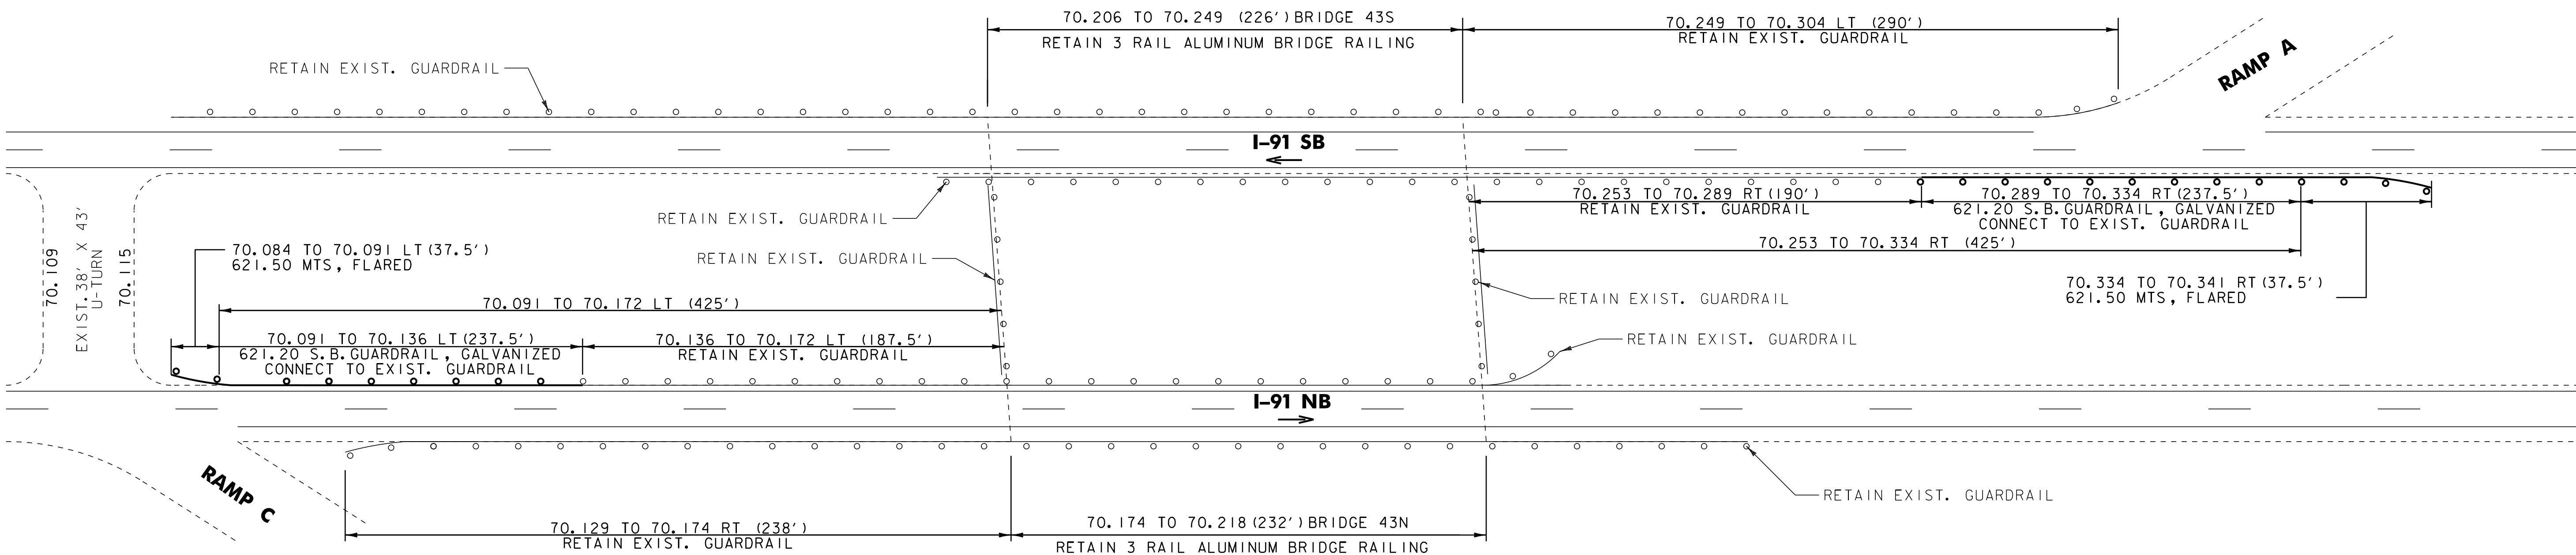

GUARDRAIL TREATMENT - BRIDGE 44 N&S

INTERSTATE 91 OVER US ROUTE 4, TH 103,
CENTRAL VT RR, WHITE RIVER, VT ROUTE 14

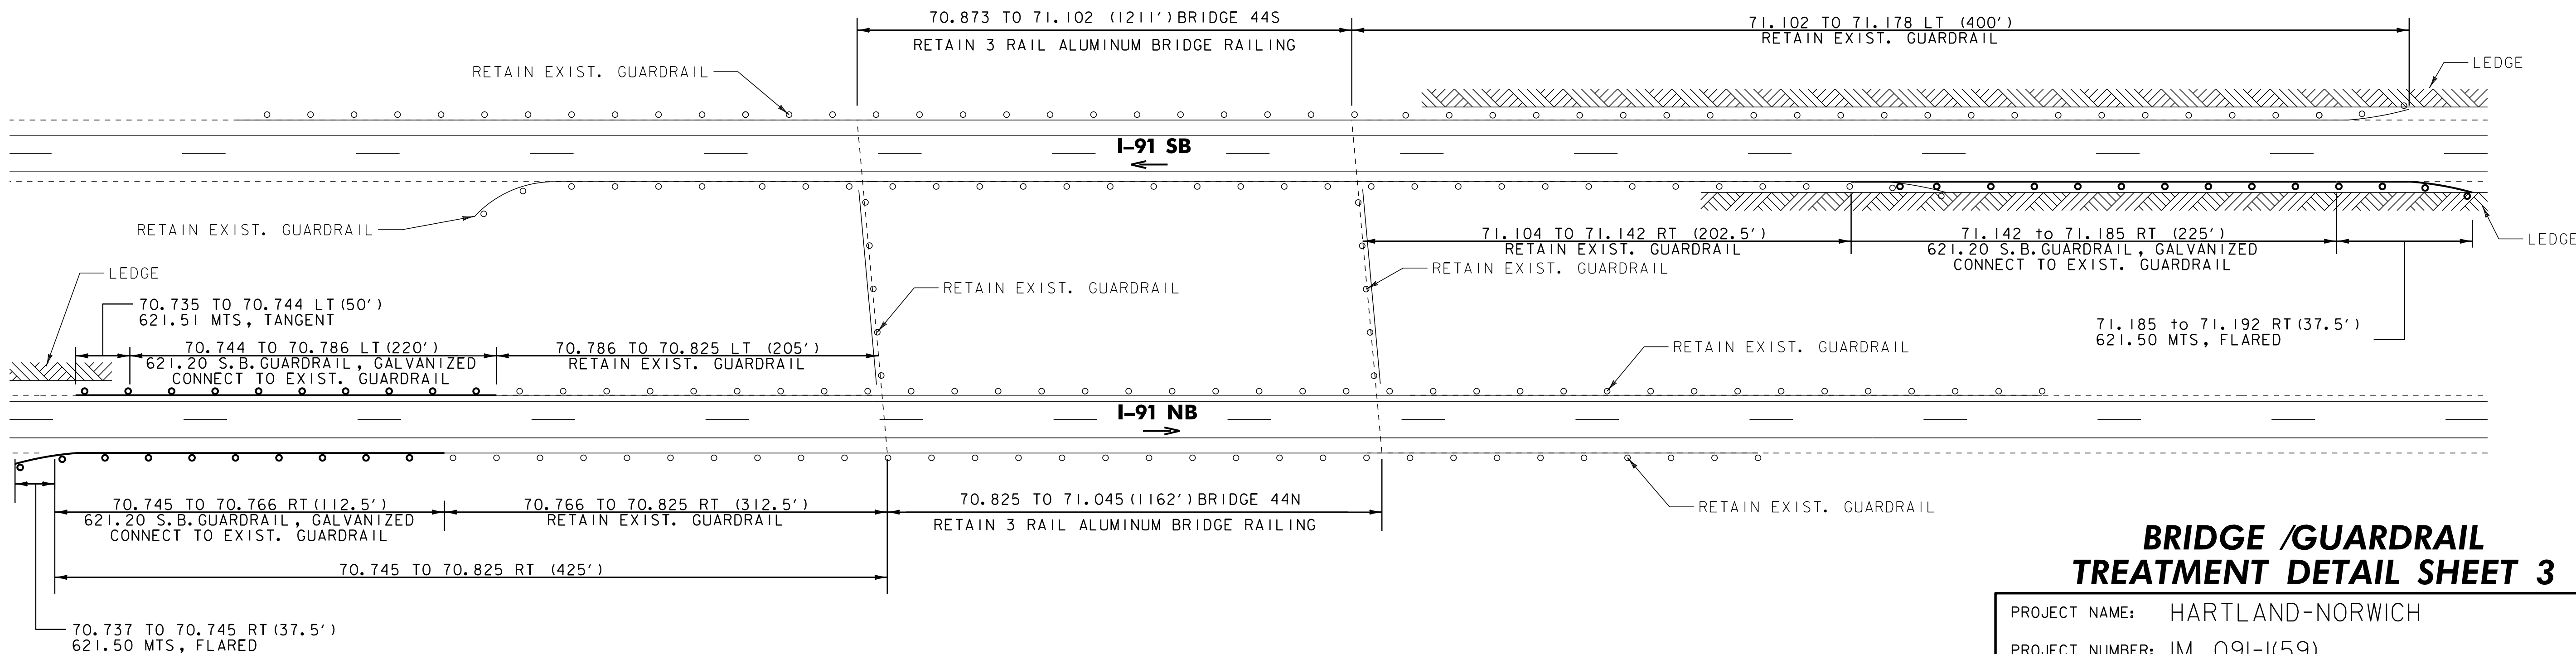

BRIDGE / GUARDRAIL TREATMENT DETAIL SHEET 3

PROJECT NAME: HARTLAND-NORWICH	FILE NAME: /pave/06a202/p06a202.dgn	PLOT DATE: 19-JUN-2013 09:2
PROJECT NUMBER: IM 091-I(59)	PROJECT LEADER: PTS	DRAWN BY: WWG
	DESIGNED BY: NULL	CHECKED BY: PTS
	IPARM FILE NAME: 06A202-49	SHEET 49 OF 60

* REFERENCE COMP. BINDER SECTION 621.XXX
FOR GUARDRAIL SUMMARY SHEET

NOT TO SCALE