



SECTION B-B
SCALE 1/2" = 1'-0"
9 6 3 0

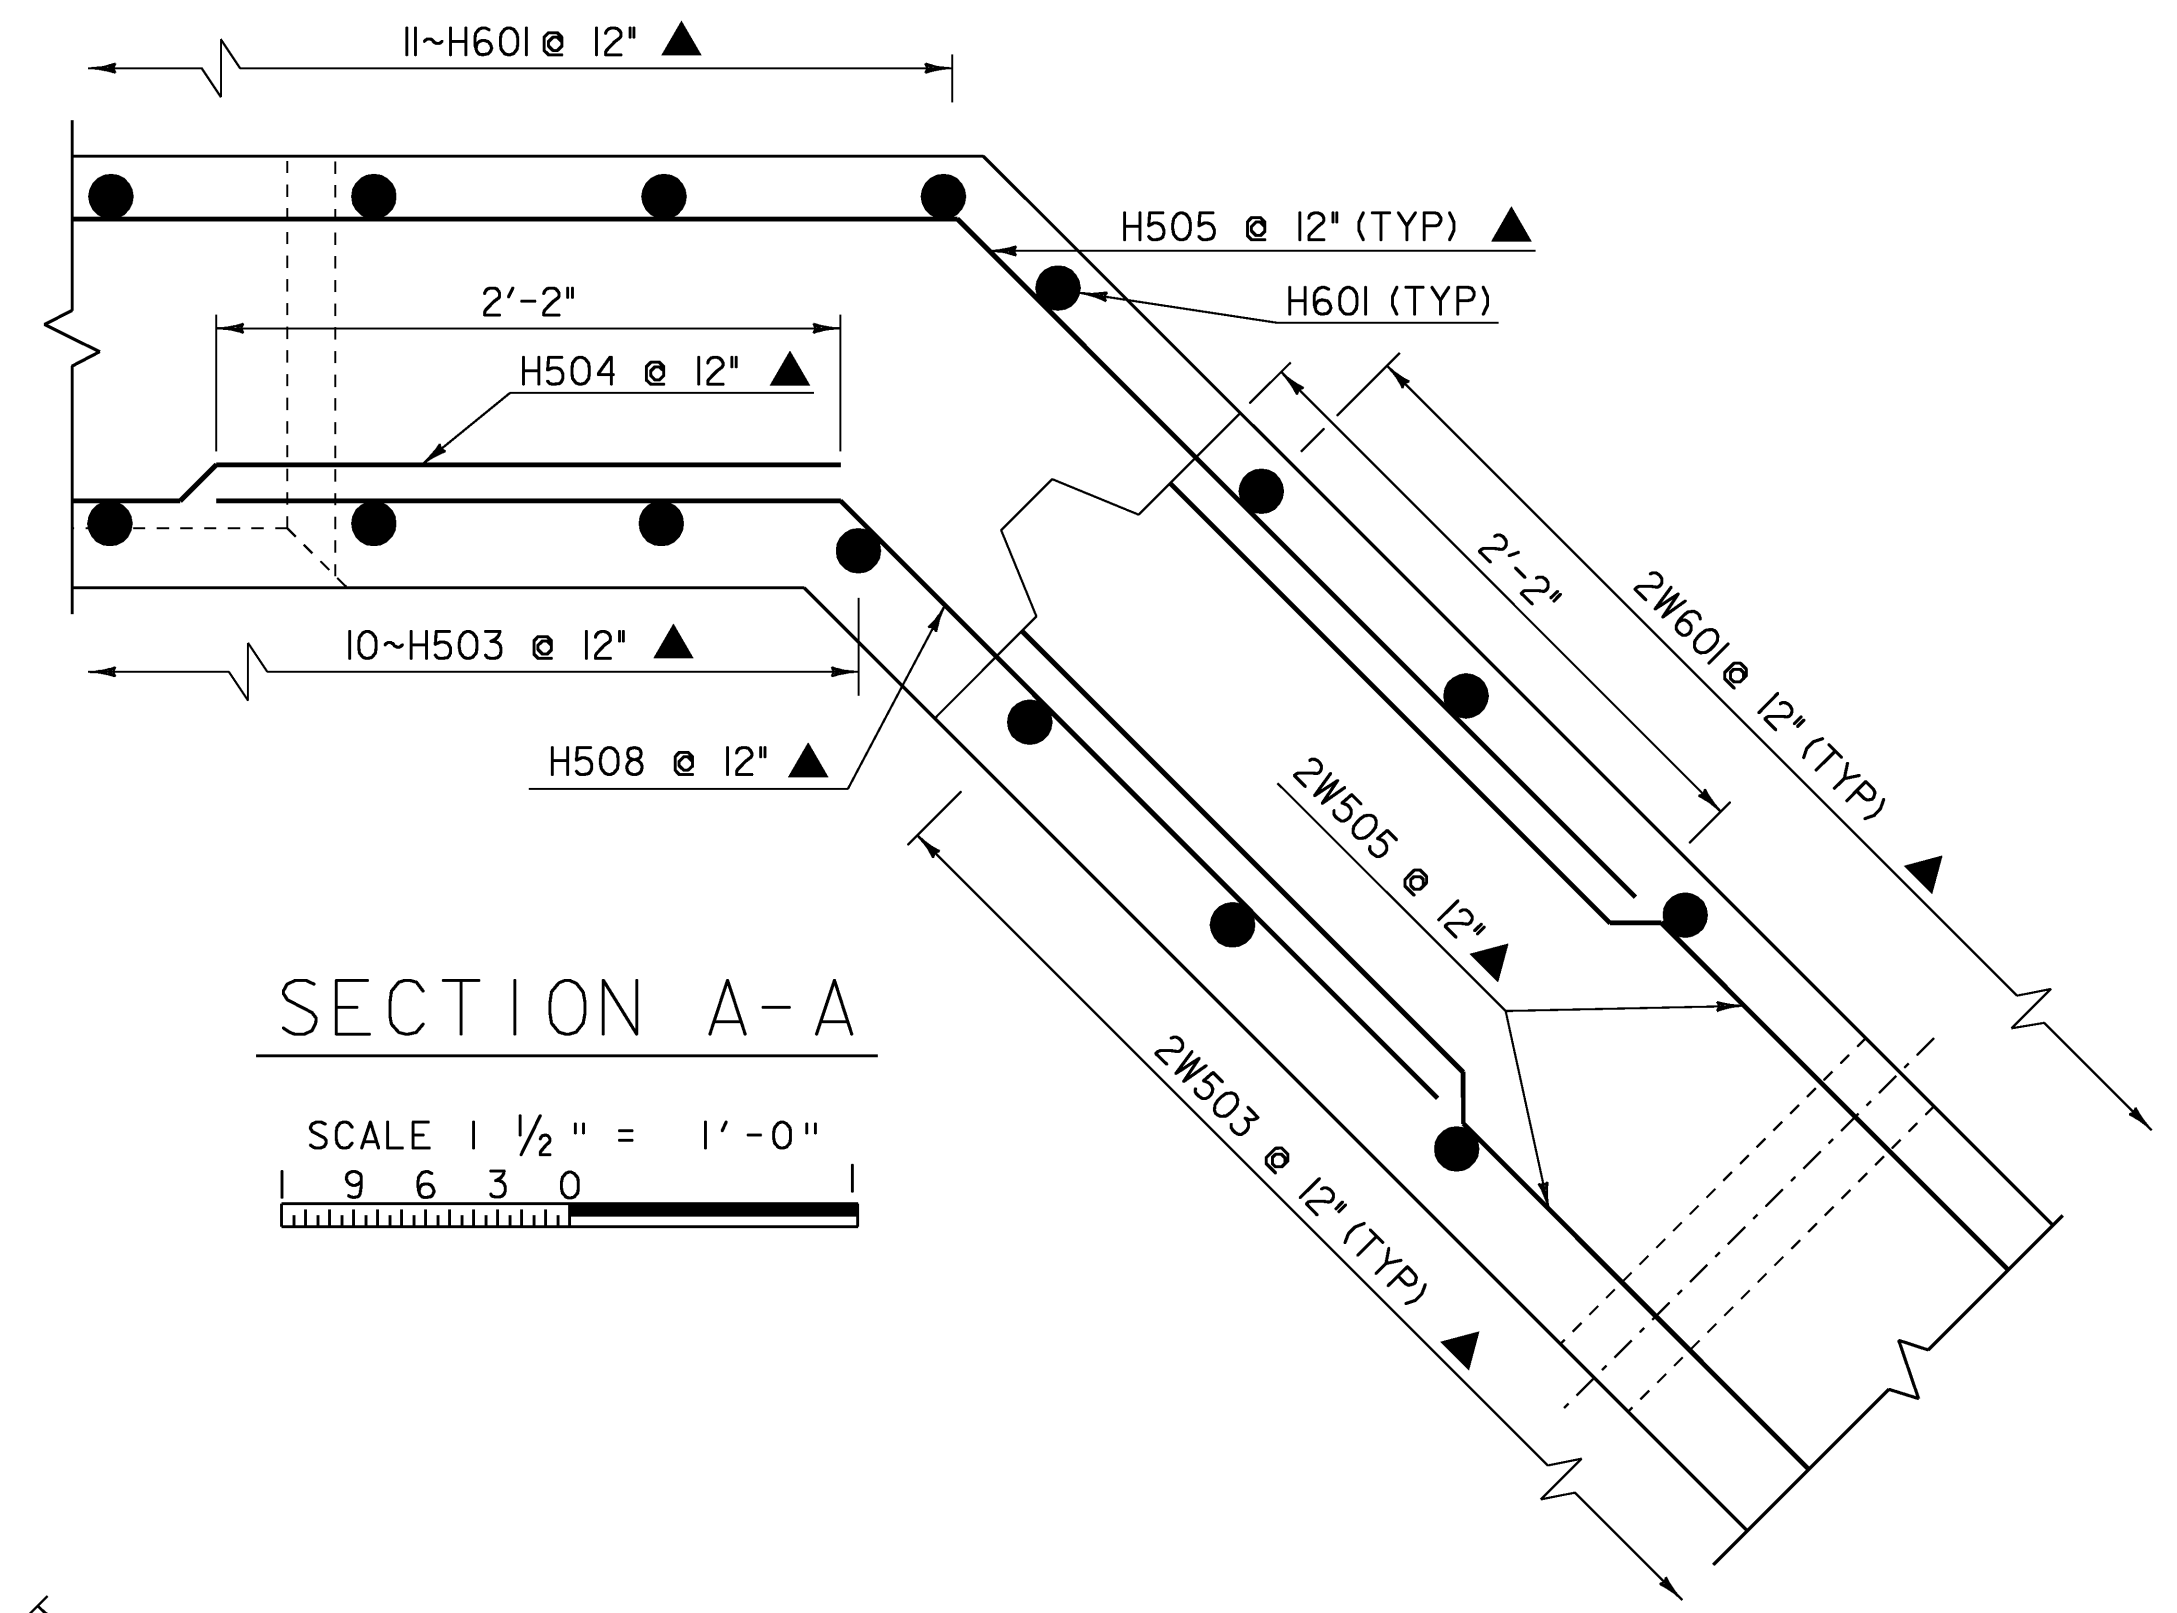

SECTION A-A
SCALE 1/2" = 1'-0"
9 6 3 0

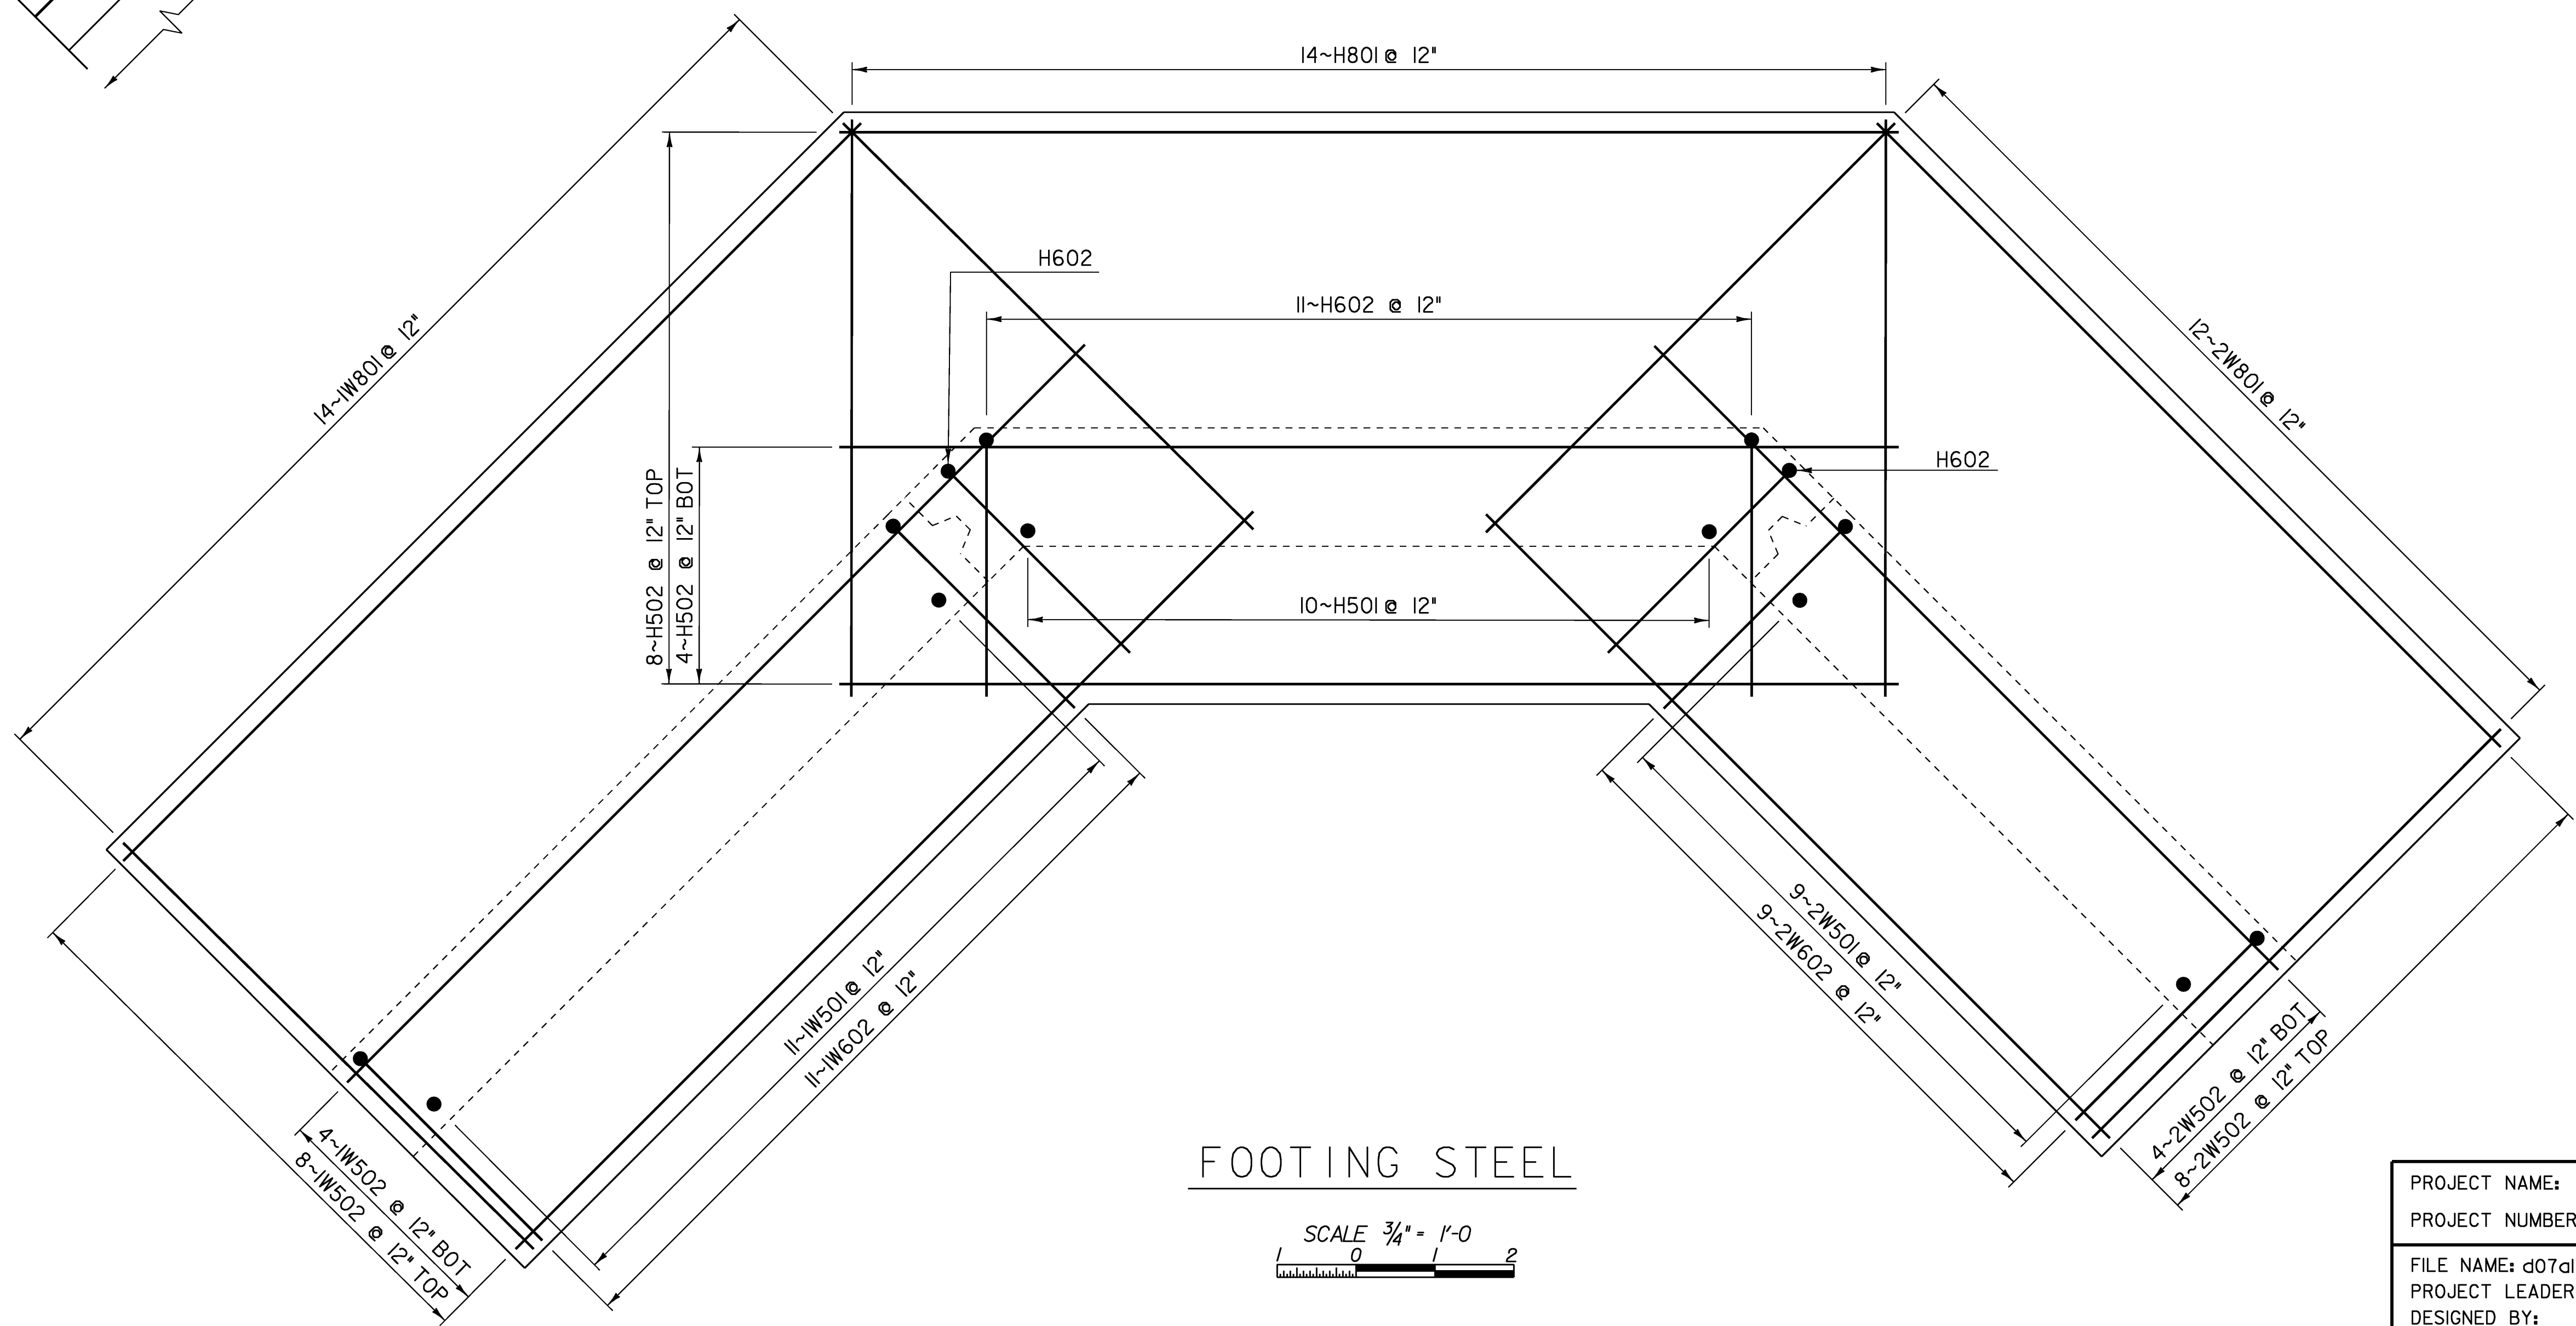

FOOTING STEEL
SCALE 3/4" = 1'-0"
1 0 1 2

NOTE:
NF = NEAR FACE
FF = FAR FACE
EF = EACH FACE
▲ = CUT TO FIT IN FIELD
3" CLR. UNLESS OTHERWISE SPECIFIED ON THE PLANS.

PROJECT NAME:	ROCKINGHAM	PLOT DATE:	30-JUL-2008
PROJECT NUMBER:	IM SCR(5)	DRAWN BY:	R. FOSTER
FILE NAME:	d07al08Headwall.dgn	CHECKED BY:	W. SYMONDS
PROJECT LEADER:	K. UPMAL	DESIGNED BY:	R. FOSTER
FOOTING DETAIL SHEET		SHEET	8 OF 17