


PLAN

**ITEM 621.70
GUARDRAIL
APPROACH SECTION,
TYPE I**

POST NO.	SPACING
1	3'-1 1/2"
2	3'-1 1/2"
3	3'-1 1/2"
4	3'-1 1/2"
5	3'-1 1/2"
6	3'-1 1/2"
7	3'-1 1/2"
8	3'-1 1/2"
9	3'-1 1/2"
10	4'-2"
11	4'-2"
12	4'-2"
13	6'-3"
14	6'-3"

50'-0" PAY LENGTH GUARDRAIL APPROACH SECTION, TYPE I

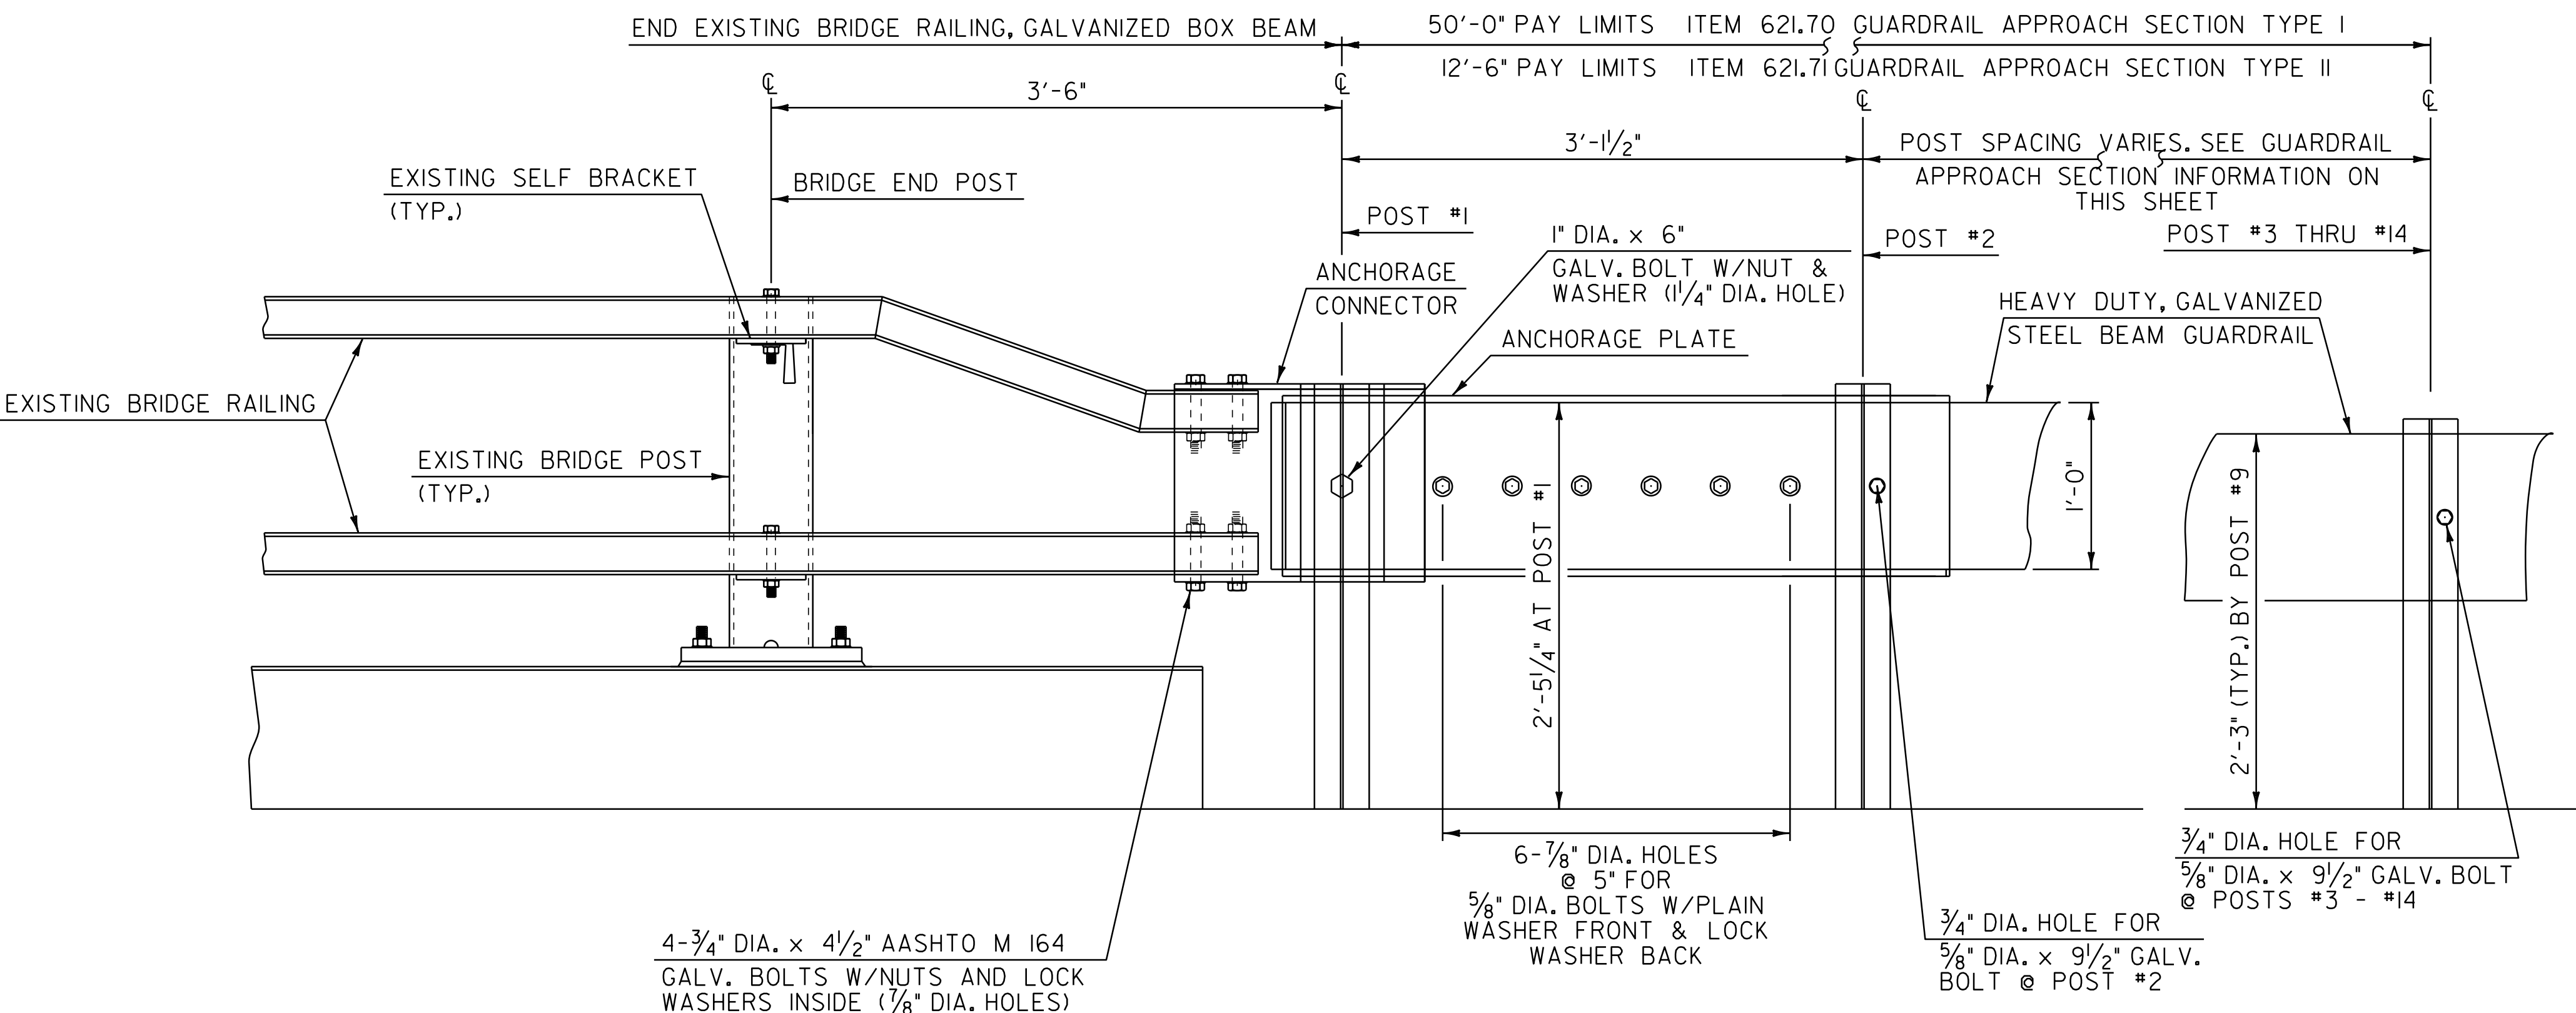

ELEVATION

**ITEM 621.71
GUARDRAIL
APPROACH SECTION,
TYPE II**

POST NO.	SPACING
1	3'-1 1/2"
2	4'-8 1/4"
3	4'-8 1/4"
4	4'-8 1/4"

12'-6" PAY LENGTH GUARDRAIL APPROACH SECTION, TYPE II

GUARDRAIL APPROACH SECTION DETAIL

NOT TO SCALE

GUARDRAIL APPROACH SECTION DETAIL SHEET #1	PROJECT NAME: WINDSOR - HARTLAND	
	PROJECT NUMBER: IM 091-(161)	
	FILE NAME: p07al42.dgn	PLOT DATE: 16-AUG-2011 13:43
	PROJECT LEADER: D.E.G.	DRAWN BY: C.A.K.
	DESIGNED BY: M.J.L.	CHECKED BY: R.A.B.
	IPARM FILE: p07al42gdl.i	SHEET 41 OF 56