


TYPICAL MILLED RUMBLE STRIP DETAIL AT INTERCHANGES

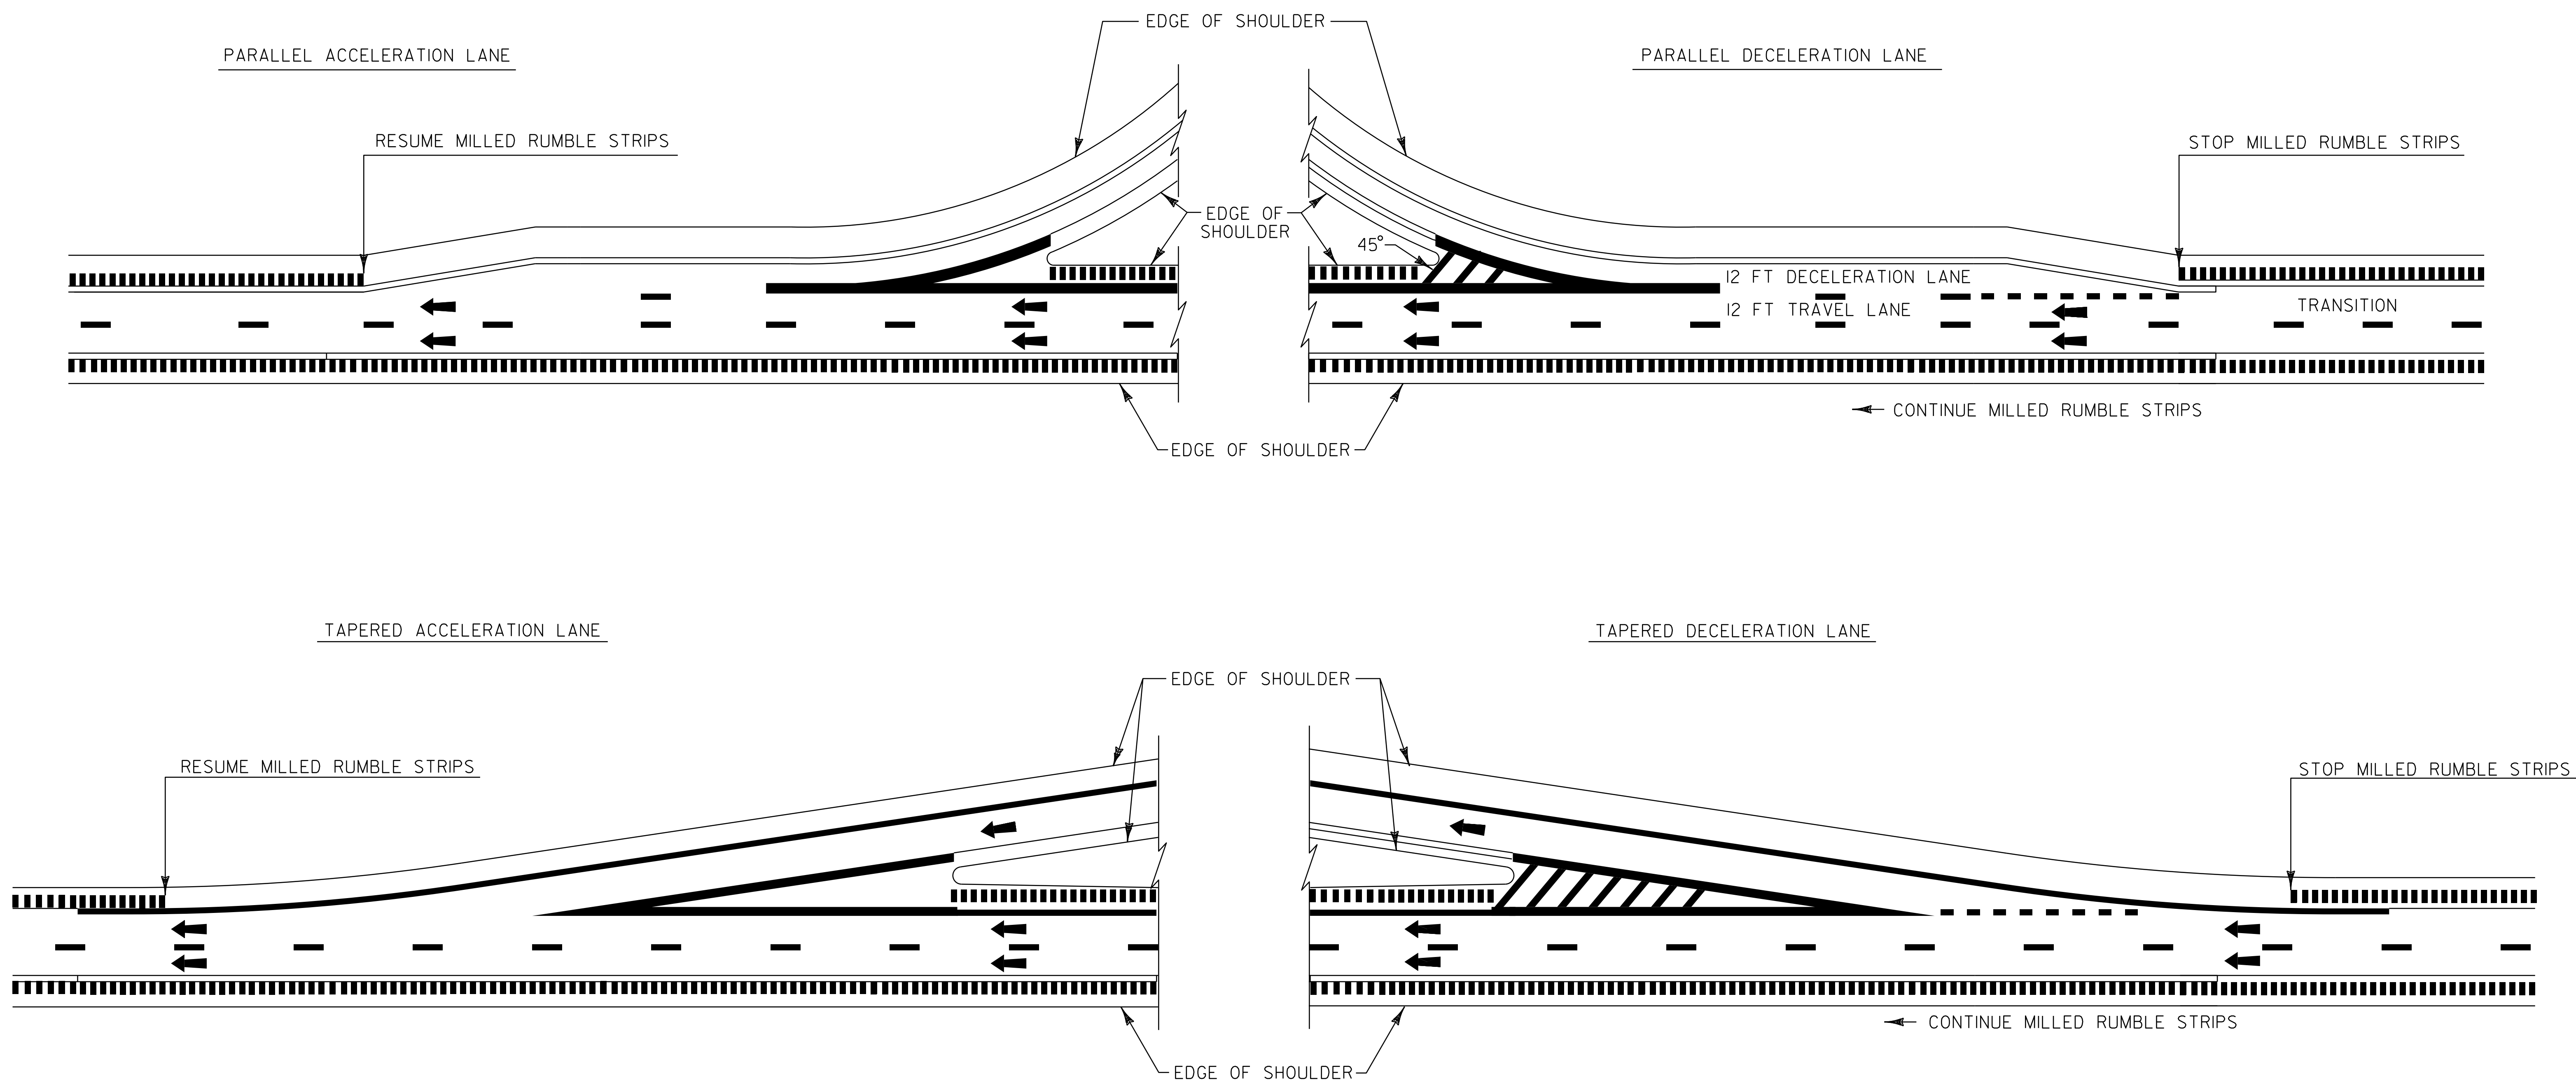



NOTE:

1. THIS TYPICAL MAY BE MODIFIED AT THE DISCRETION OF THE RESIDENT ENGINEER IF ACTUAL FIELD CONDITIONS NECESSITATE SUCH ACTIONS.

NOT TO SCALE

LEGEND

-  DIRECTION OF TRAFFIC FLOW
-  MILLED RUMBLE STRIPS

MILLED RUMBLE STRIP DETAILS SHEET 2

PROJECT NAME: NEWBURY	PLOT DATE: 25-OCT-2011 4:21
PROJECT NUMBER: IM 091-2 (77)	DRAWN BY: TBG
FILE NAME: p07a146.dgn	CHECKED BY: PTS
PROJECT LEADER: T. DOMEY	SHEET 17 OF 20
DESIGNED BY: JLR/LSW	
IPARM FILE NAME: p07a146mrsd2.i	