


646.426 DURABLE 6 INCH WHITE LINE, RECESSED POLYUREA
WEIGH STATION STA. 0+00 TO 1+50, SOLID RT
646.436 DURABLE 6 INCH YELLOW LINE, RECESSED POLYUREA
WEIGH STATION STA. 0+00 TO 1+50, SOLID LT

646.466 DURABLE 12 INCH WHITE LINE, RECESSED POLYUREA
WEIGH STATION (GORE TO BE INSTALLED PER
THE LATEST EDITION OF THE MUTCD)

646.662 TEMPORARY 12 INCH WHITE LINE, PAINT
WEIGH STATION (GORE TO BE INSTALLED PER
THE LATEST EDITION OF THE MUTCD)

646.622 TEMPORARY 6 INCH WHITE LINE, PAINT
WEIGH STATION STA. 0+00 TO 1+50, SOLID RT

646.632 TEMPORARY 6 INCH YELLOW LINE, PAINT
WEIGH STATION STA. 0+00 TO 1+50, SOLID LT

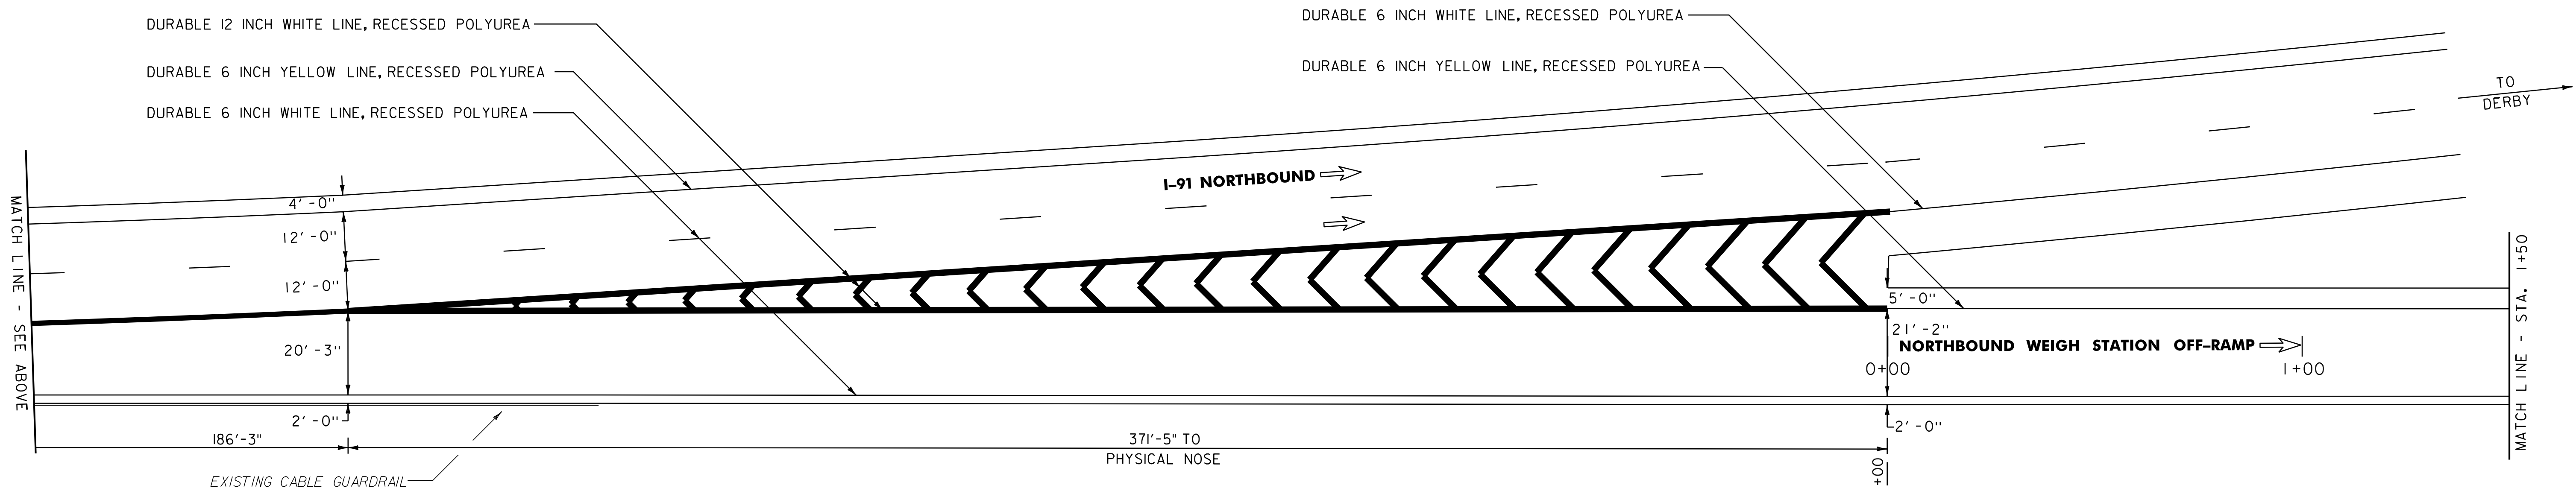

NOTES: 1. FOR STRIPING DETAILS AT GORES,
SEE THE MISCELLANEOUS DETAIL
SHEET AND THE LATEST EDITION
OF THE MUTCD.

2. DIRECTION OF TRAVEL ARROW →



**NORTHBOUND
WEIGH STATION
LAYOUT
SHEET #1**

PROJECT NAME: IRASBURG - DERBY
PROJECT NUMBER: IM 091-3(47)

FILE NAME: p07a148.dgn
PROJECT LEADER: JLL
DESIGNED BY: STANTEC
IPARM FILE: p07a148L01.i

PLOT DATE: 04-DEC-2012 13:4
DRAWN BY: STANTEC
CHECKED BY: STANTEC
SHEET 14 OF 28

NOT TO SCALE