

646.402 DURABLE 4 INCH WHITE LINE, THERMOPLASTIC
WEIGH STATION STA. 5+87 TO 7+00, SOLID LT & RT (PARKING STALLS)
REST AREA STA. 23+58 TO 25+50, SOLID LT (PARKING STALLS)

646.426 DURABLE 6 INCH WHITE LINE, RECESSED POLYUREA
WEIGH STATION STA. 1+50 TO 2+20, SOLID RT
REST AREA STA. 20+00 TO 23+43, SOLID RT
WEIGH STATION STA. 4+33 TO 7+00, SOLID RT

646.436 DURABLE 6 INCH YELLOW LINE, RECESSED POLYUREA
WEIGH STATION STA. 1+50 TO 7+00, SOLID LT
REST AREA STA. 22+14 TO 23+58, SOLID LT

646.466 DURABLE 12 INCH WHITE LINE, RECESSED POLYUREA
WEIGH STATION STA. 3+24 TO 4+33, RT
(GORE TO BE INSTALLED PER THE LATEST EDITION OF THE MUTCD)

646.482 DURABLE 24 INCH STOP BAR, THERMOPLASTIC
WEIGH STATION STA. 5+78, C

646.492 DURABLE LETTER OR SYMBOL, THERMOPLASTIC
WEIGH STATION STA. 2+44, C - ARROW
WEIGH STATION STA. 5+69, C - "STOP"
WEIGH STATION STA. 5+93, RT - "A"
WEIGH STATION STA. 6+68, RT - "B"
REST AREA STA. 24+64, LT - HANDICAP SYMBOL
REST AREA STA. 24+90, LT - HANDICAP SYMBOL
REFER TO THE LATEST EDITION OF THE FHWA SHS

646.602 TEMPORARY 4 INCH WHITE LINE, PAINT
WEIGH STATION STA. 5+87 TO 7+00, SOLID LT & RT (PARKING STALLS)
REST AREA STA. 23+58 TO 25+50, SOLID LT (PARKING STALLS)


646.622 TEMPORARY 6 INCH WHITE LINE, PAINT
WEIGH STATION STA. 1+50 TO 2+20, SOLID RT
REST AREA STA. 20+00 TO 23+43, SOLID RT
WEIGH STATION STA. 4+33 TO 7+00, SOLID RT

646.632 TEMPORARY 6 INCH YELLOW LINE, PAINT
WEIGH STATION STA. 1+50 TO 7+00, SOLID LT
REST AREA STA. 22+14 TO 23+58, SOLID LT

646.662 TEMPORARY 12 INCH WHITE LINE, PAINT
WEIGH STATION STA. 3+24 TO 4+33, RT
(GORE TO BE INSTALLED PER THE LATEST EDITION OF THE MUTCD)

646.682 TEMPORARY 24 INCH STOP BAR, PAINT
WEIGH STATION STA. 5+78, C

646.692 TEMPORARY LETTER OR SYMBOL, PAINT
WEIGH STATION STA. 2+44, C - ARROW
WEIGH STATION STA. 5+69, C - "STOP"
WEIGH STATION STA. 5+93, RT - "A"
WEIGH STATION STA. 6+68, RT - "B"
REST AREA STA. 24+64, LT - HANDICAP SYMBOL
REST AREA STA. 24+90, LT - HANDICAP SYMBOL
REFER TO THE LATEST EDITION OF THE FHWA SHS

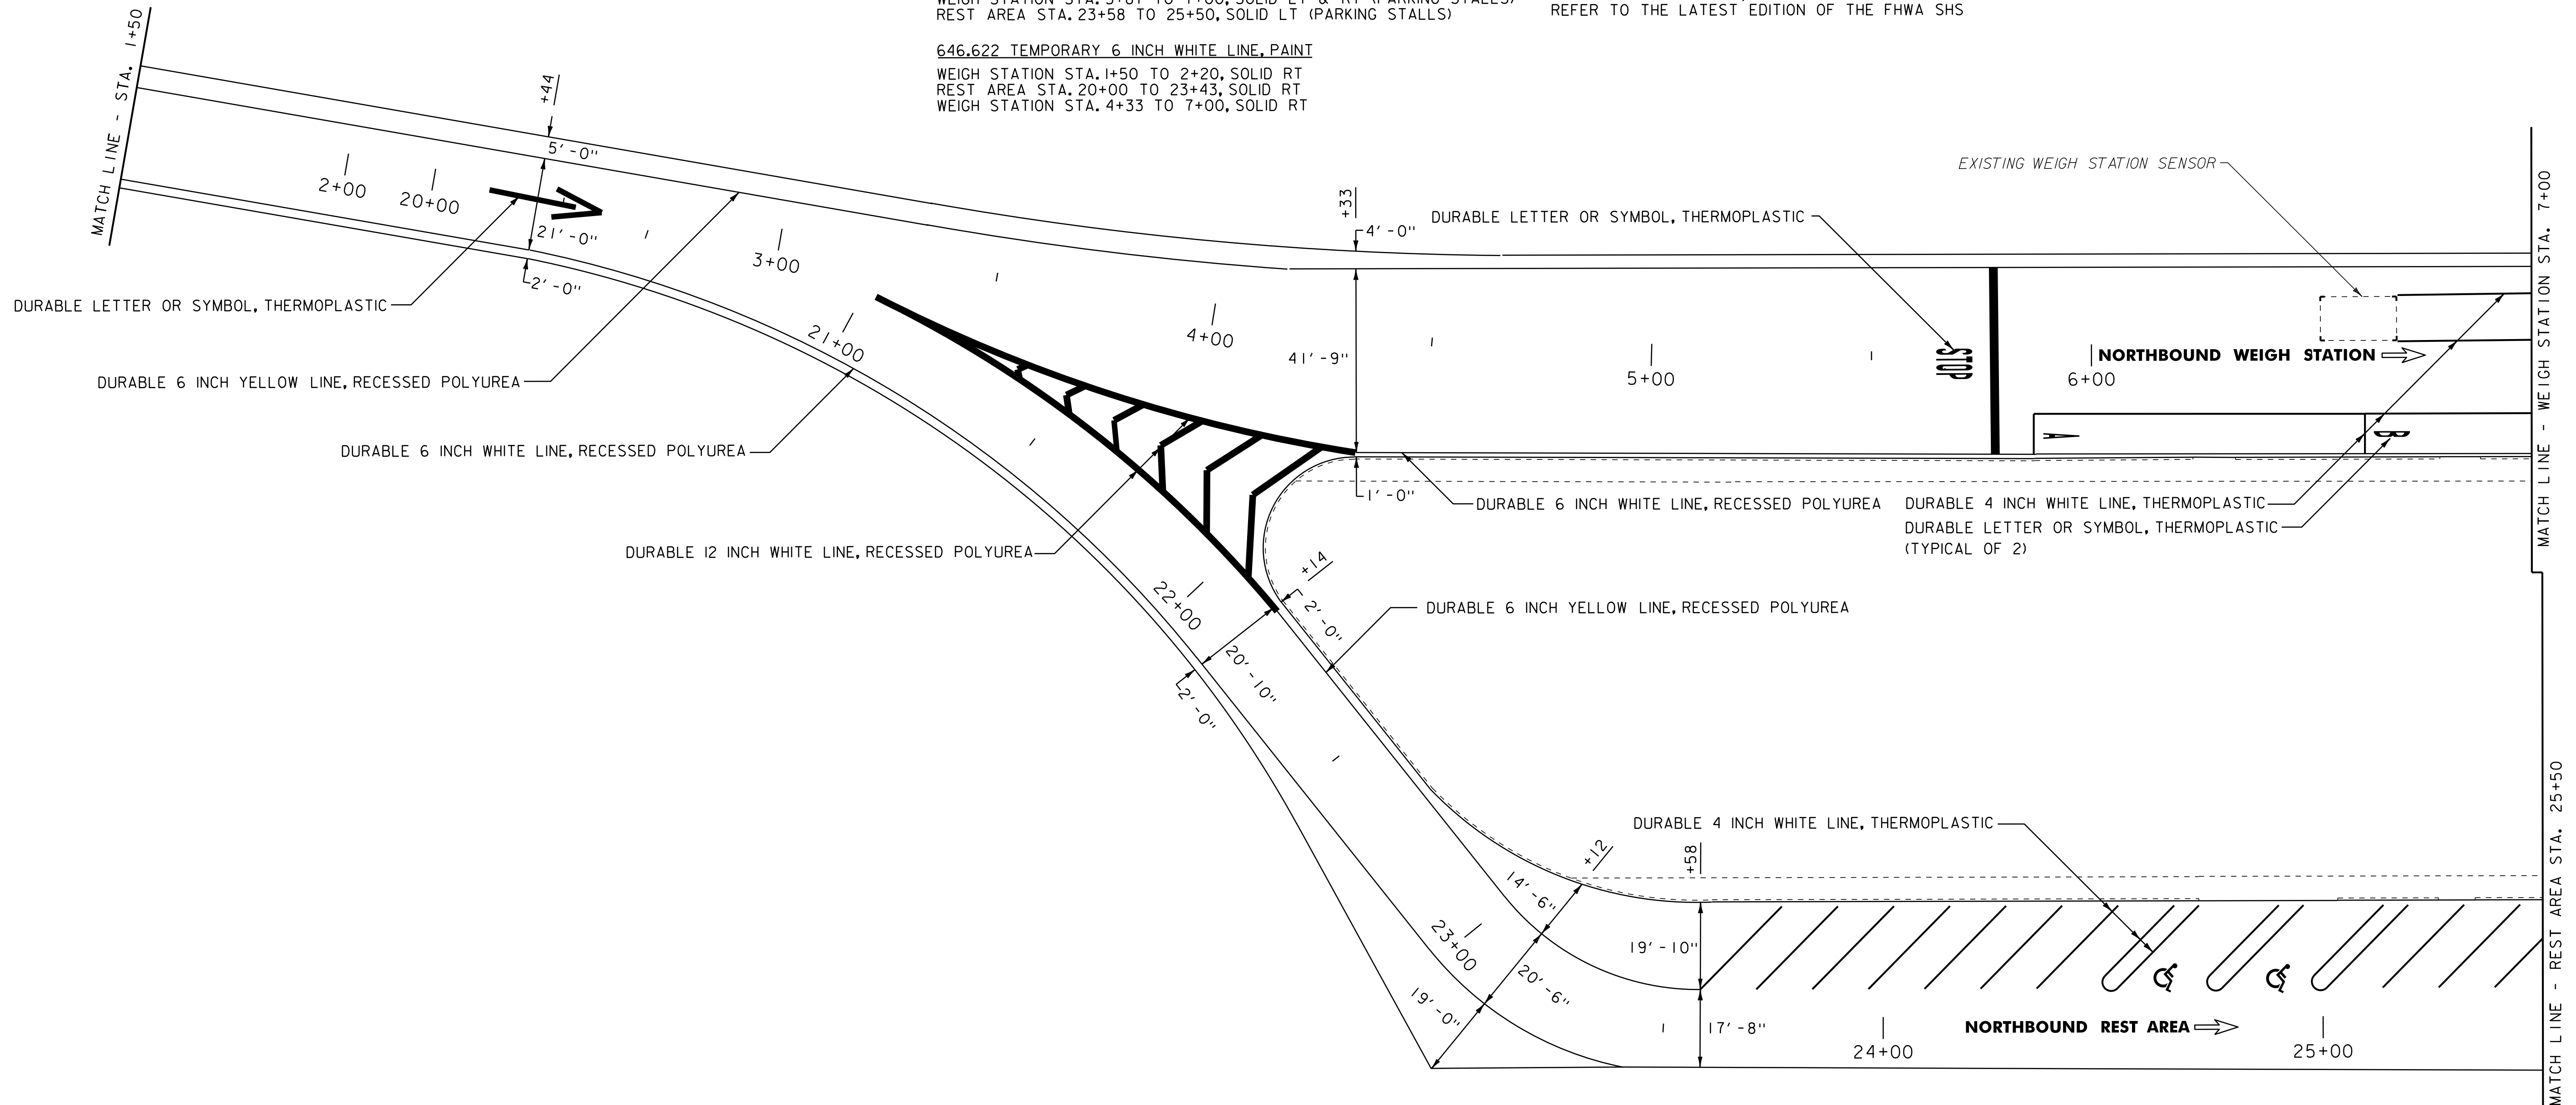

NOTES: 1. FOR STRIPING DETAILS AT GORES, SEE THE MISCELLANEOUS DETAIL SHEET AND THE LATEST EDITION OF THE MUTCD.

2. DIRECTION OF TRAVEL ARROW →



NORTHBOUND WEIGH STATION LAYOUT SHEET #2

NOT TO SCALE

PROJECT NAME: IRASBURG - DERBY
PROJECT NUMBER: IM 091-3(47)

FILE NAME: p07a148.dgn
PROJECT LEADER: JLL
DESIGNED BY: STANTEC
IPARM FILE: p07a148L02.i

PLOT DATE: 04-DEC-2012 13:4
DRAWN BY: STANTEC
CHECKED BY: STANTEC
SHEET 15 OF 28