

646.402 DURABLE 4 INCH WHITE LINE, THERMOPLASTIC
WEIGH STATION STA. 7+00 TO 8+13, SOLID LT & RT (PARKING STALLS)
REST AREA STA. 25+50 TO 26+28, SOLID LT (PARKING STALLS)

646.426 DURABLE 6 INCH WHITE LINE, RECESSED POLYUREA
WEIGH STATION STA. 7+00 TO 8+83, SOLID RT
REST AREA STA. 26+28 TO 29+86, SOLID RT
WEIGH STATION STA. 10+77 TO 12+50, SOLID RT

646.436 DURABLE 6 INCH YELLOW LINE, RECESSED POLYUREA
WEIGH STATION STA. 7+00 TO 12+50, SOLID LT
REST AREA STA. 26+28 TO 27+92, SOLID LT

646.466 DURABLE 12 INCH WHITE LINE, RECESSED POLYUREA
WEIGH STATION STA. 8+83 TO 9+65, RT
(GORE TO BE INSTALLED PER THE LATEST EDITION OF THE MUTCD)

646.492 DURABLE LETTER OR SYMBOL, THERMOPLASTIC
WEIGH STATION STA. 7+44, RT - "C"
REST AREA STA. 28+63, C - YIELD BAR
REFER TO THE LATEST EDITION OF THE FHWA SHS


646.602 TEMPORARY 4 INCH WHITE LINE, PAINT
WEIGH STATION STA. 7+00 TO 8+13, SOLID LT & RT (PARKING STALLS)
REST AREA STA. 25+50 TO 26+28, SOLID LT (PARKING STALLS)

646.622 TEMPORARY 6 INCH WHITE LINE, PAINT
WEIGH STATION STA. 7+00 TO 8+83, SOLID RT
REST AREA STA. 26+28 TO 29+86, SOLID RT
WEIGH STATION STA. 10+77 TO 12+50, SOLID RT

646.632 TEMPORARY 6 INCH YELLOW LINE, PAINT
WEIGH STATION STA. 7+00 TO 12+50, SOLID LT
REST AREA STA. 26+28 TO 27+92, SOLID LT

646.662 TEMPORARY 12 INCH WHITE LINE, PAINT
WEIGH STATION STA. 8+83 TO 9+65, RT
(GORE TO BE INSTALLED PER THE LATEST EDITION OF THE MUTCD)

646.692 TEMPORARY LETTER OR SYMBOL, PAINT
WEIGH STATION STA. 7+44, RT - "C"
REST AREA STA. 28+63, C - YIELD BAR
REFER TO THE LATEST EDITION OF THE FHWA SHS

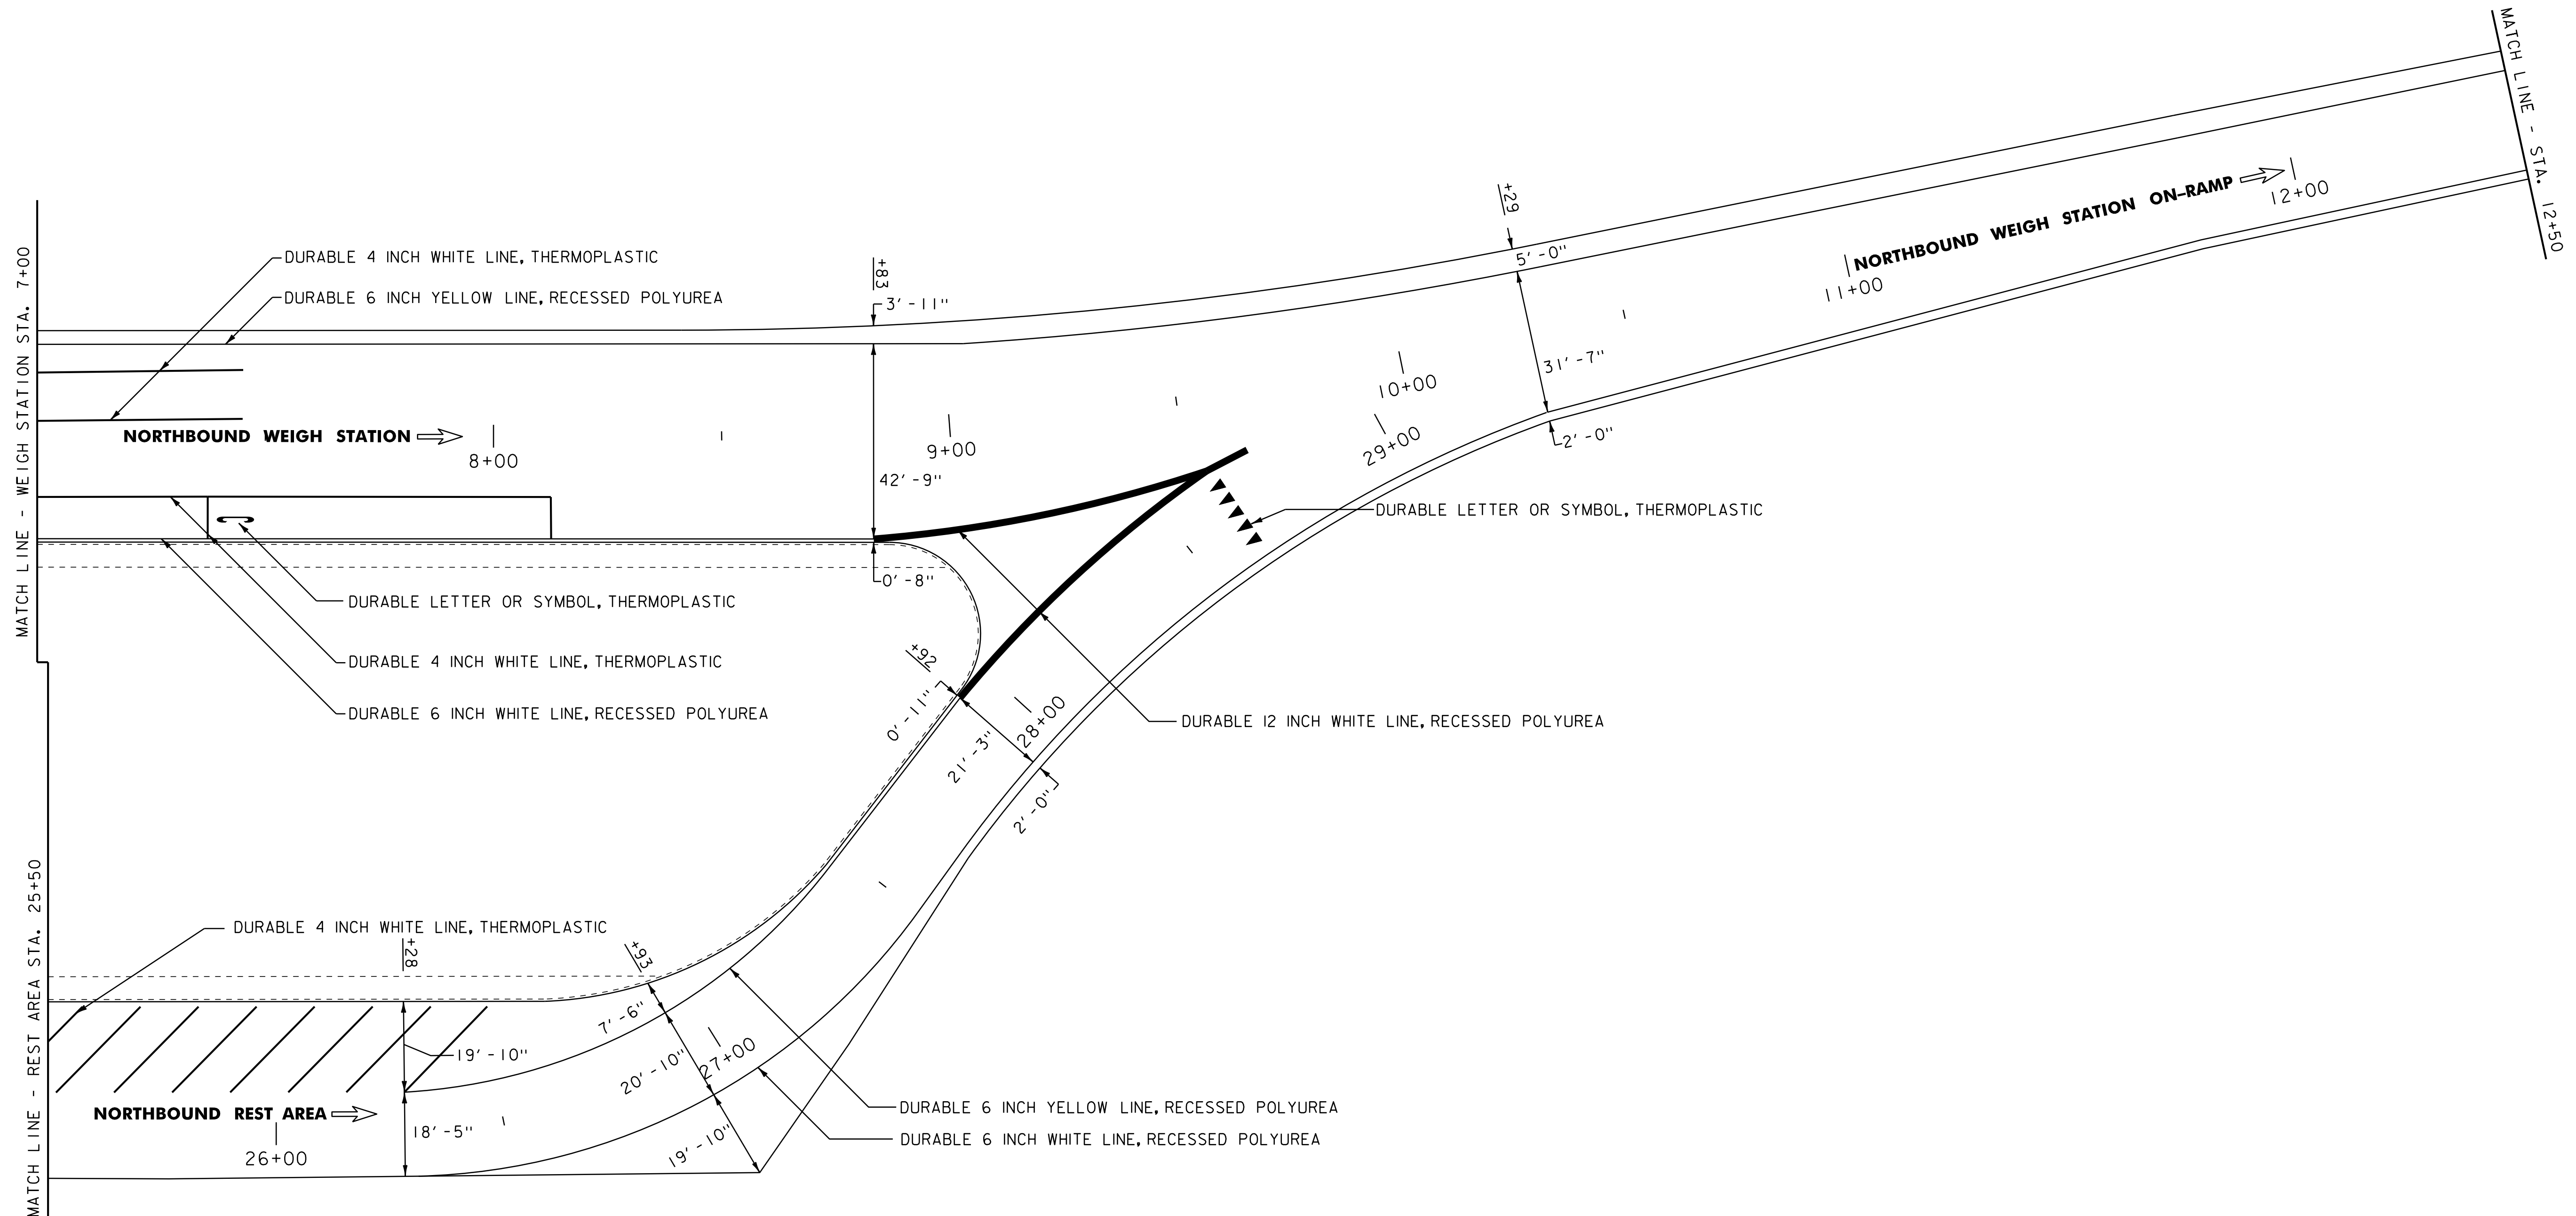

NOTES: 1. FOR STRIPING DETAILS AT GORES, SEE THE MISCELLANEOUS DETAIL SHEET AND THE LATEST EDITION OF THE MUTCD.

2. DIRECTION OF TRAVEL ARROW →



NORTHBOUND WEIGH STATION LAYOUT SHEET #3

NOT TO SCALE

PROJECT NAME: IRASBURG - DERBY
PROJECT NUMBER: IM 091-3(47)

FILE NAME: p07a148.dgn
PROJECT LEADER: JLL
DESIGNED BY: STANTEC
IPARM FILE: p07a148L03.i

PLOT DATE: 04-DEC-2012 13:4
DRAWN BY: STANTEC
CHECKED BY: STANTEC
SHEET 16 OF 28