

646.426 DURABLE 6 INCH WHITE LINE, RECESSED POLYUREA  
STA. 12+50 TO 13+15, SOLID RT



646.436 DURABLE 6 INCH YELLOW LINE, RECESSED POLYUREA  
STA. 12+50 TO 13+15, SOLID LT

646.466 DURABLE 12 INCH WHITE LINE, RECESSED POLYUREA  
WEIGH STATION (GORE TO BE INSTALLED PER  
THE LATEST EDITION OF THE MUTCD)

646.622 TEMPORARY 6 INCH WHITE LINE, PAINT  
STA. 12+50 TO 13+15, SOLID RT

646.632 TEMPORARY 6 INCH YELLOW LINE, PAINT  
STA. 12+50 TO 13+15, SOLID LT

646.662 TEMPORARY 12 INCH WHITE LINE, PAINT  
WEIGH STATION (GORE TO BE INSTALLED PER  
THE LATEST EDITION OF THE MUTCD)

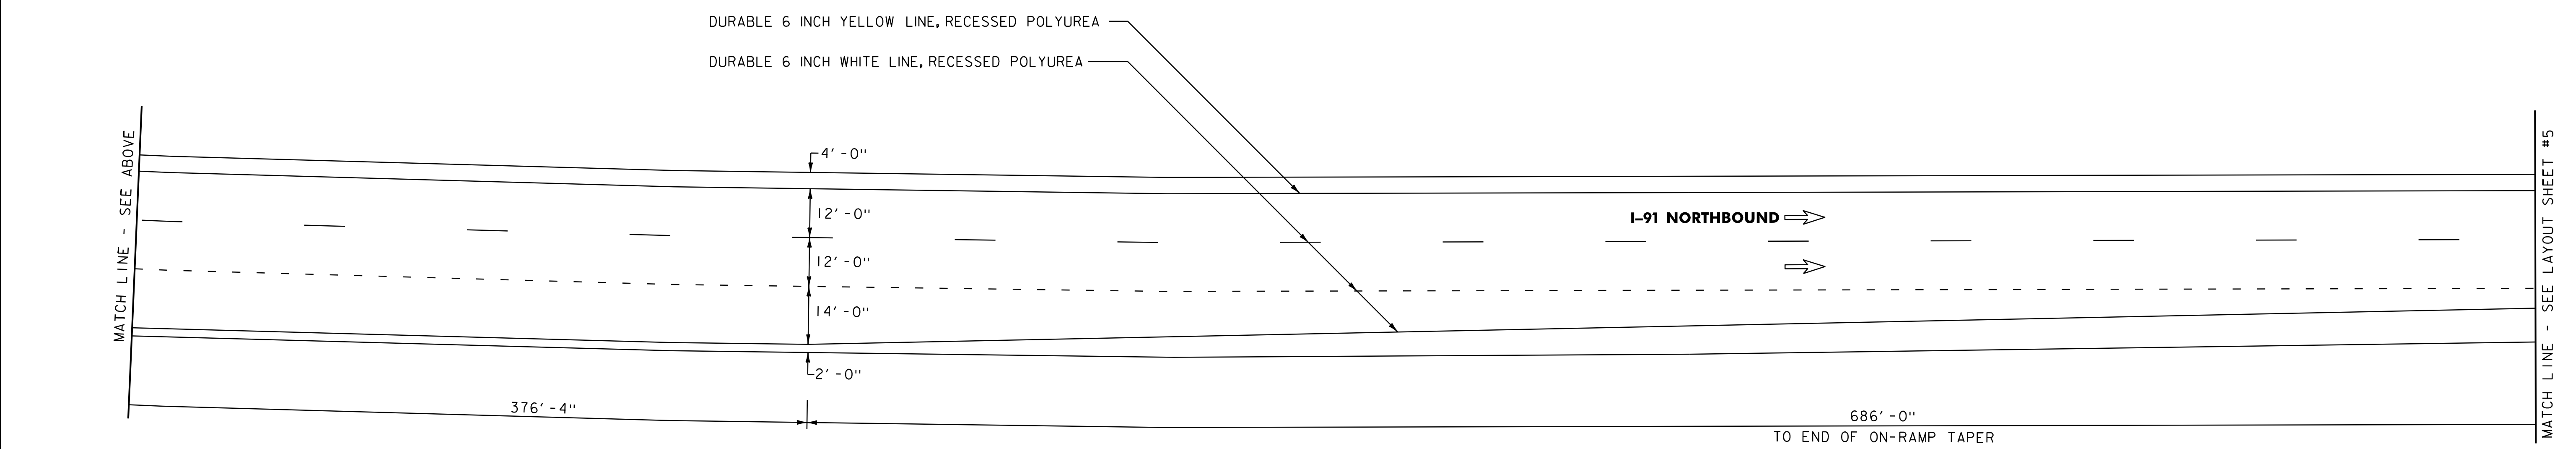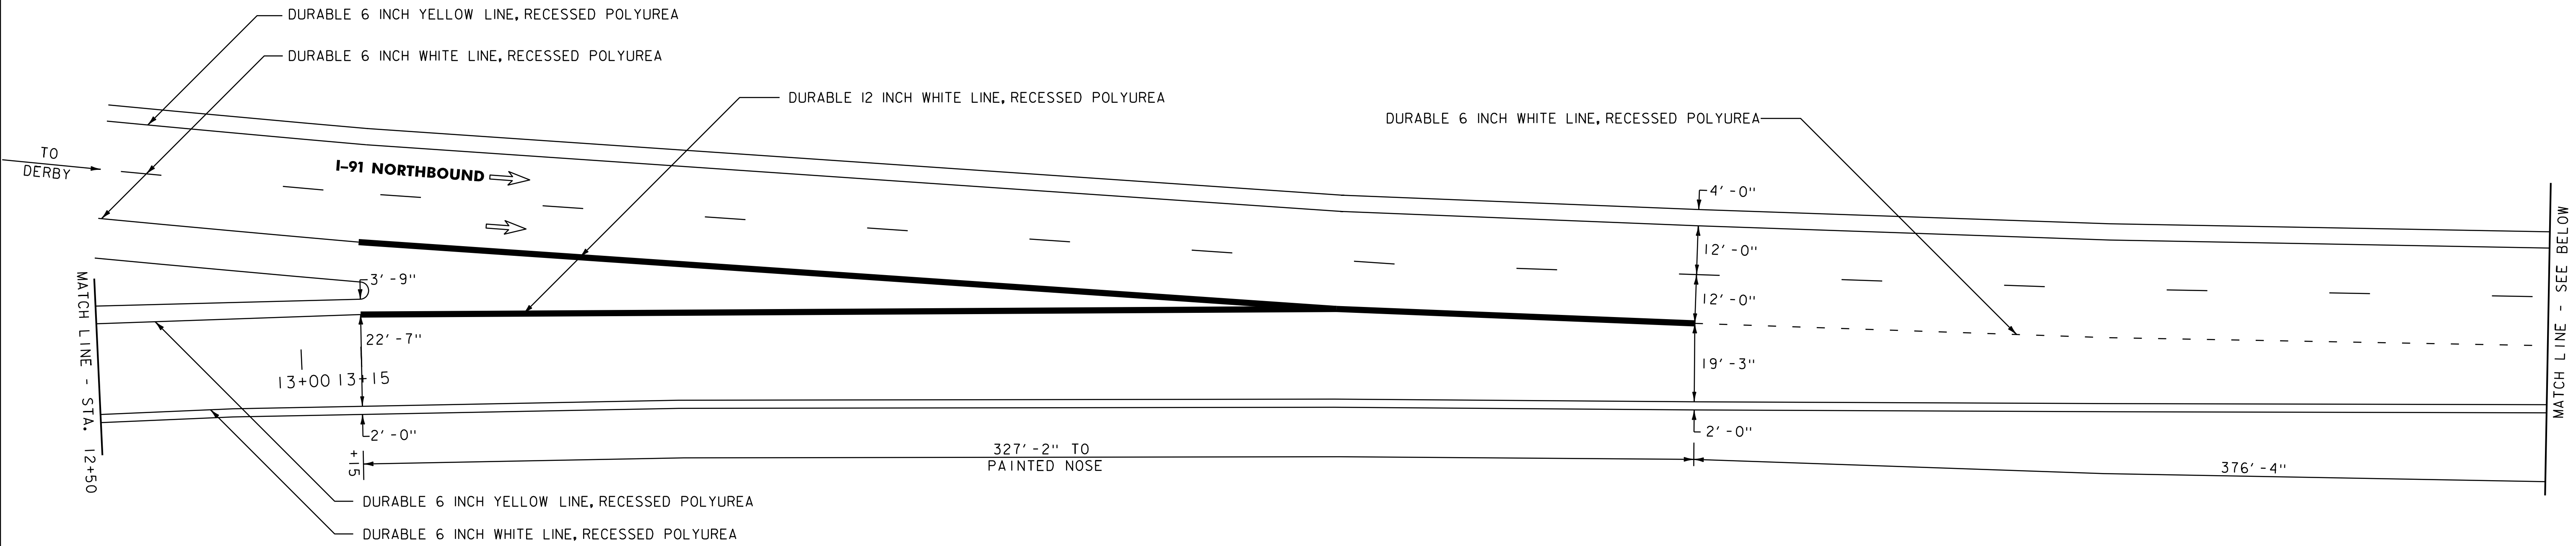

NOTES: 1. FOR STRIPING DETAILS AT GORES, SEE THE MISCELLANEOUS DETAIL SHEET AND THE LATEST EDITION OF THE MUTCD.

2. DIRECTION OF TRAVEL ARROW ⇨



**NORTHBOUND WEIGH STATION LAYOUT SHEET #4**

PROJECT NAME: IRASBURG - DERBY	PLOT DATE: 04-DEC-2012 13:4
PROJECT NUMBER: IM 091-3(47)	DRAWN BY: STANTEC
FILE NAME: p07a148.dgn	CHECKED BY: STANTEC
DESIGNED BY: STANTEC	SHEET 17 OF 28
IPARM FILE: p07a148L04.i	

NOT TO SCALE