


621.20 STEEL BEAM GUARDRAIL, GALVANIZED  
WEIGH STATION STA. 2+84.0 TO 3+84.0, LT  
621.50 MANUFACTURED TERMINAL SECTION, FLARED  
WEIGH STATION STA. 2+46.5 TO 2+84.0, LT

646.402 DURABLE 4 INCH WHITE LINE, THERMOPLASTIC  
WEIGH STATION STA. 2+89 TO 4+50, SOLID LT & RT (PARKING STALLS)  
REST AREA STA. 23+76 TO 24+50, SOLID RT (PARKING STALLS)  
646.426 DURABLE 6 INCH WHITE LINE, RECESSED POLYUREA  
WEIGH STATION STA. 0+00 TO 0+62, SOLID RT  
REST AREA STA. 20+00 TO 23+76, SOLID RT  
WEIGH STATION STA. 2+53 TO 4+50, SOLID RT

646.436 DURABLE 6 INCH YELLOW LINE, RECESSED POLYUREA  
WEIGH STATION STA. 0+00 TO 4+50, SOLID LT  
REST AREA STA. 21+93 TO 24+50, SOLID LT  
646.466 DURABLE 12 INCH WHITE LINE, RECESSED POLYUREA  
WEIGH STATION STA. 1+64 TO 2+53, RT  
(GOES TO BE INSTALLED PER THE LATEST EDITION OF THE MUTCD)  
646.482 DURABLE 24 INCH STOP BAR, THERMOPLASTIC  
WEIGH STATION STA. 2+66, C  
646.492 DURABLE LETTER OR SYMBOL, THERMOPLASTIC  
WEIGH STATION STA. 0+64, C - ARROW  
WEIGH STATION STA. 2+57, C - "STOP"  
WEIGH STATION STA. 2+95, RT - "A"  
WEIGH STATION STA. 3+71, RT - "B"  
WEIGH STATION STA. 4+45, RT - "C"  
REST AREA STA. 24+24, RT - HANDICAP SYMBOL  
REST AREA STA. 24+48, RT - HANDICAP SYMBOL  
REFER TO THE LATEST EDITION OF THE FHWA SHS

646.602 TEMPORARY 4 INCH WHITE LINE, PAINT  
WEIGH STATION STA. 2+89 TO 4+50, SOLID LT & RT (PARKING STALLS)  
REST AREA STA. 23+76 TO 24+50, SOLID RT (PARKING STALLS)  
646.622 TEMPORARY 6 INCH WHITE LINE, PAINT  
WEIGH STATION STA. 0+00 TO 0+62, SOLID RT  
REST AREA STA. 20+00 TO 23+76, SOLID RT  
WEIGH STATION STA. 2+53 TO 4+50, SOLID RT

646.632 TEMPORARY 6 INCH YELLOW LINE, PAINT  
WEIGH STATION STA. 0+00 TO 4+50, SOLID LT  
REST AREA STA. 21+93 TO 24+50, SOLID LT  
646.662 TEMPORARY 12 INCH WHITE LINE, PAINT  
WEIGH STATION STA. 1+64 TO 2+53, RT  
(GOES TO BE INSTALLED PER THE LATEST EDITION OF THE MUTCD)  
646.682 TEMPORARY 24 INCH STOP BAR, PAINT  
WEIGH STATION STA. 2+66, C  
646.692 TEMPORARY LETTER OR SYMBOL, PAINT  
WEIGH STATION STA. 0+64, C - ARROW  
WEIGH STATION STA. 2+57, C - "STOP"  
WEIGH STATION STA. 2+95, RT - "A"  
WEIGH STATION STA. 3+71, RT - "B"  
WEIGH STATION STA. 4+45, RT - "C"  
REST AREA STA. 24+24, RT - HANDICAP SYMBOL  
REST AREA STA. 24+48, RT - HANDICAP SYMBOL  
REFER TO THE LATEST EDITION OF THE FHWA SHS

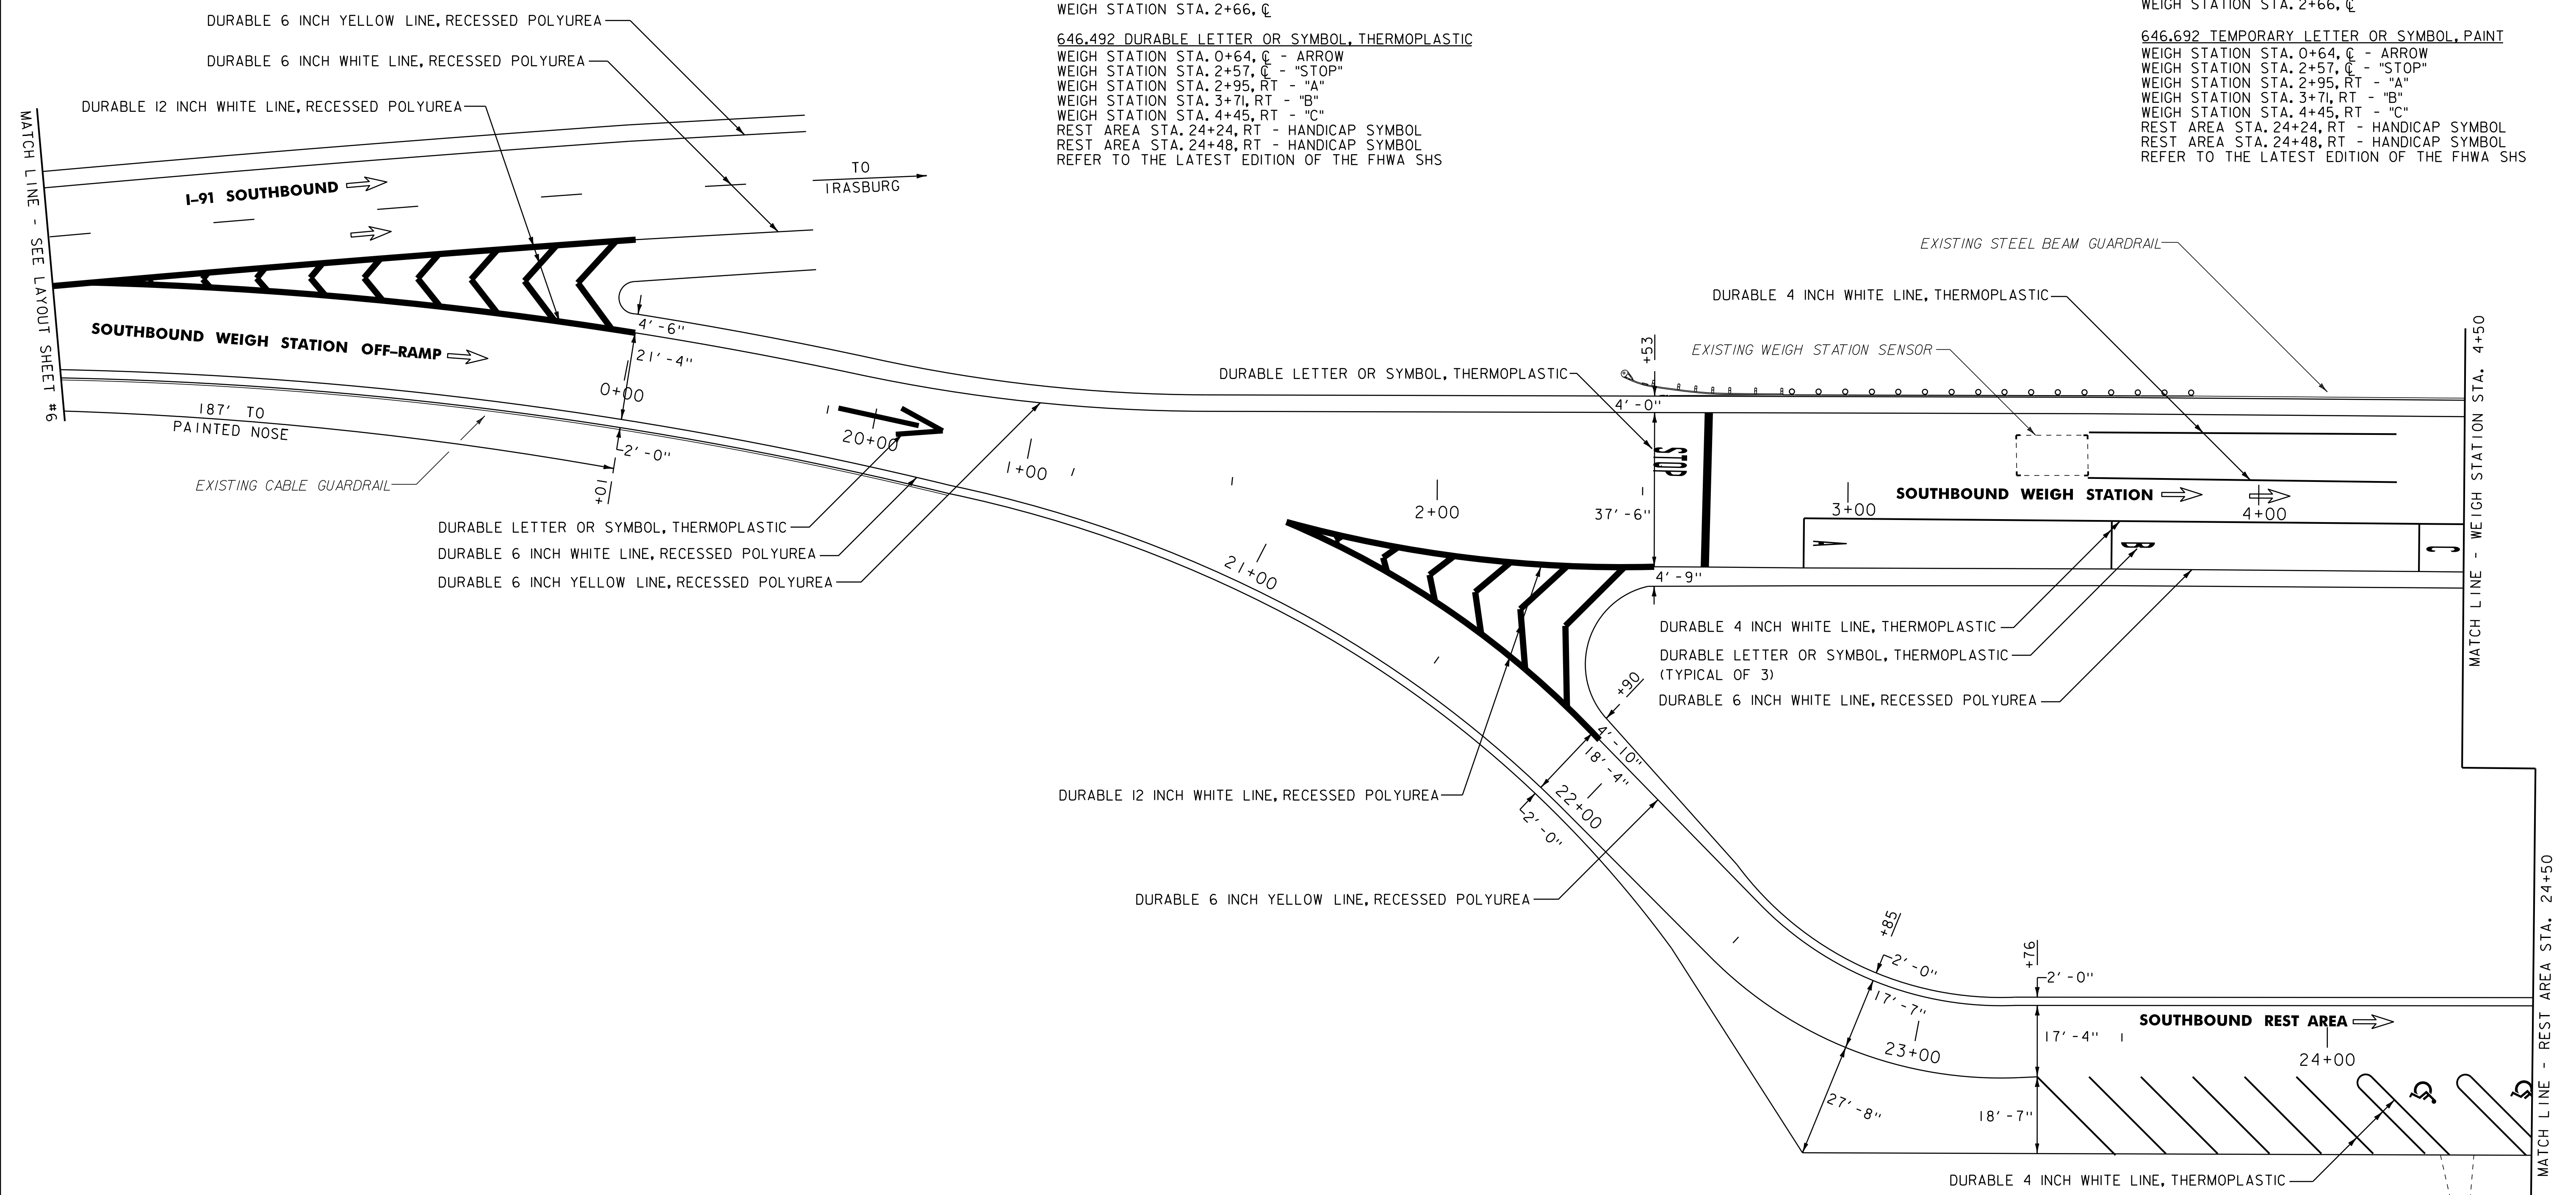

NOTES: 1. FOR STRIPING DETAILS AT GOES, SEE THE MISCELLANEOUS DETAIL SHEET AND THE LATEST EDITION OF THE MUTCD.

2. DIRECTION OF TRAVEL ARROW →



**SOUTHBOUND WEIGH STATION LAYOUT SHEET #2**

NOT TO SCALE

PROJECT NAME: IRASBURG - DERBY  
PROJECT NUMBER: IM 091-3(47)

FILE NAME: p07a148.dgn  
PROJECT LEADER: JLL  
DESIGNED BY: STANTEC  
IPARM FILE: p07a148L07.i

PLOT DATE: 04-DEC-2012 13:4  
DRAWN BY: STANTEC  
CHECKED BY: STANTEC  
SHEET 20 OF 28