

646.402 DURABLE 4 INCH WHITE LINE, THERMOPLASTIC
 WEIGH STATION STA. 4+50 TO 5+90, SOLID LT & RT (PARKING STALLS)
 REST AREA STA. 24+50 TO 25+85, SOLID RT (PARKING STALLS)

646.426 DURABLE 6 INCH WHITE LINE, RECESSED POLYUREA
 WEIGH STATION STA. 4+50 TO 6+91, SOLID RT
 REST AREA STA. 25+85 TO 29+33, SOLID RT
 WEIGH STATION STA. 8+90 TO 10+50, SOLID RT

646.436 DURABLE 6 INCH YELLOW LINE, RECESSED POLYUREA
 WEIGH STATION STA. 4+50 TO 10+50, SOLID LT
 REST AREA STA. 24+50 TO 27+10, SOLID LT

646.466 DURABLE 12 INCH WHITE LINE, RECESSED POLYUREA
 WEIGH STATION STA. 6+90 TO 7+86, RT
 (GORE TO BE INSTALLED PER THE LATEST EDITION OF THE MUTCD)

646.492 DURABLE LETTER OR SYMBOL, THERMOPLASTIC
 WEIGH STATION STA. 5+22, RT - "D"
 REST AREA STA. 27+81, C - YIELD BAR
 REFER TO THE LATEST EDITION OF THE FHWA SHS


646.602 TEMPORARY 4 INCH WHITE LINE, PAINT
 WEIGH STATION STA. 4+50 TO 5+90, SOLID LT & RT (PARKING STALLS)
 REST AREA STA. 24+50 TO 25+85, SOLID RT (PARKING STALLS)

646.622 TEMPORARY 6 INCH WHITE LINE, PAINT
 WEIGH STATION STA. 4+50 TO 6+91, SOLID RT
 REST AREA STA. 25+85 TO 29+33, SOLID RT
 WEIGH STATION STA. 8+90 TO 10+50, SOLID RT

646.632 TEMPORARY 6 INCH YELLOW LINE, PAINT
 WEIGH STATION STA. 4+50 TO 14+99, SOLID LT
 REST AREA STA. 24+50 TO 27+10, SOLID LT

646.662 TEMPORARY 12 INCH WHITE LINE, PAINT
 WEIGH STATION STA. 6+90 TO 7+86, RT
 (GORE TO BE INSTALLED PER THE LATEST EDITION OF THE MUTCD)

646.692 TEMPORARY LETTER OR SYMBOL, PAINT
 WEIGH STATION STA. 5+22, RT - "D"
 REST AREA STA. 27+81, C - YIELD BAR
 REFER TO THE LATEST EDITION OF THE FHWA SHS

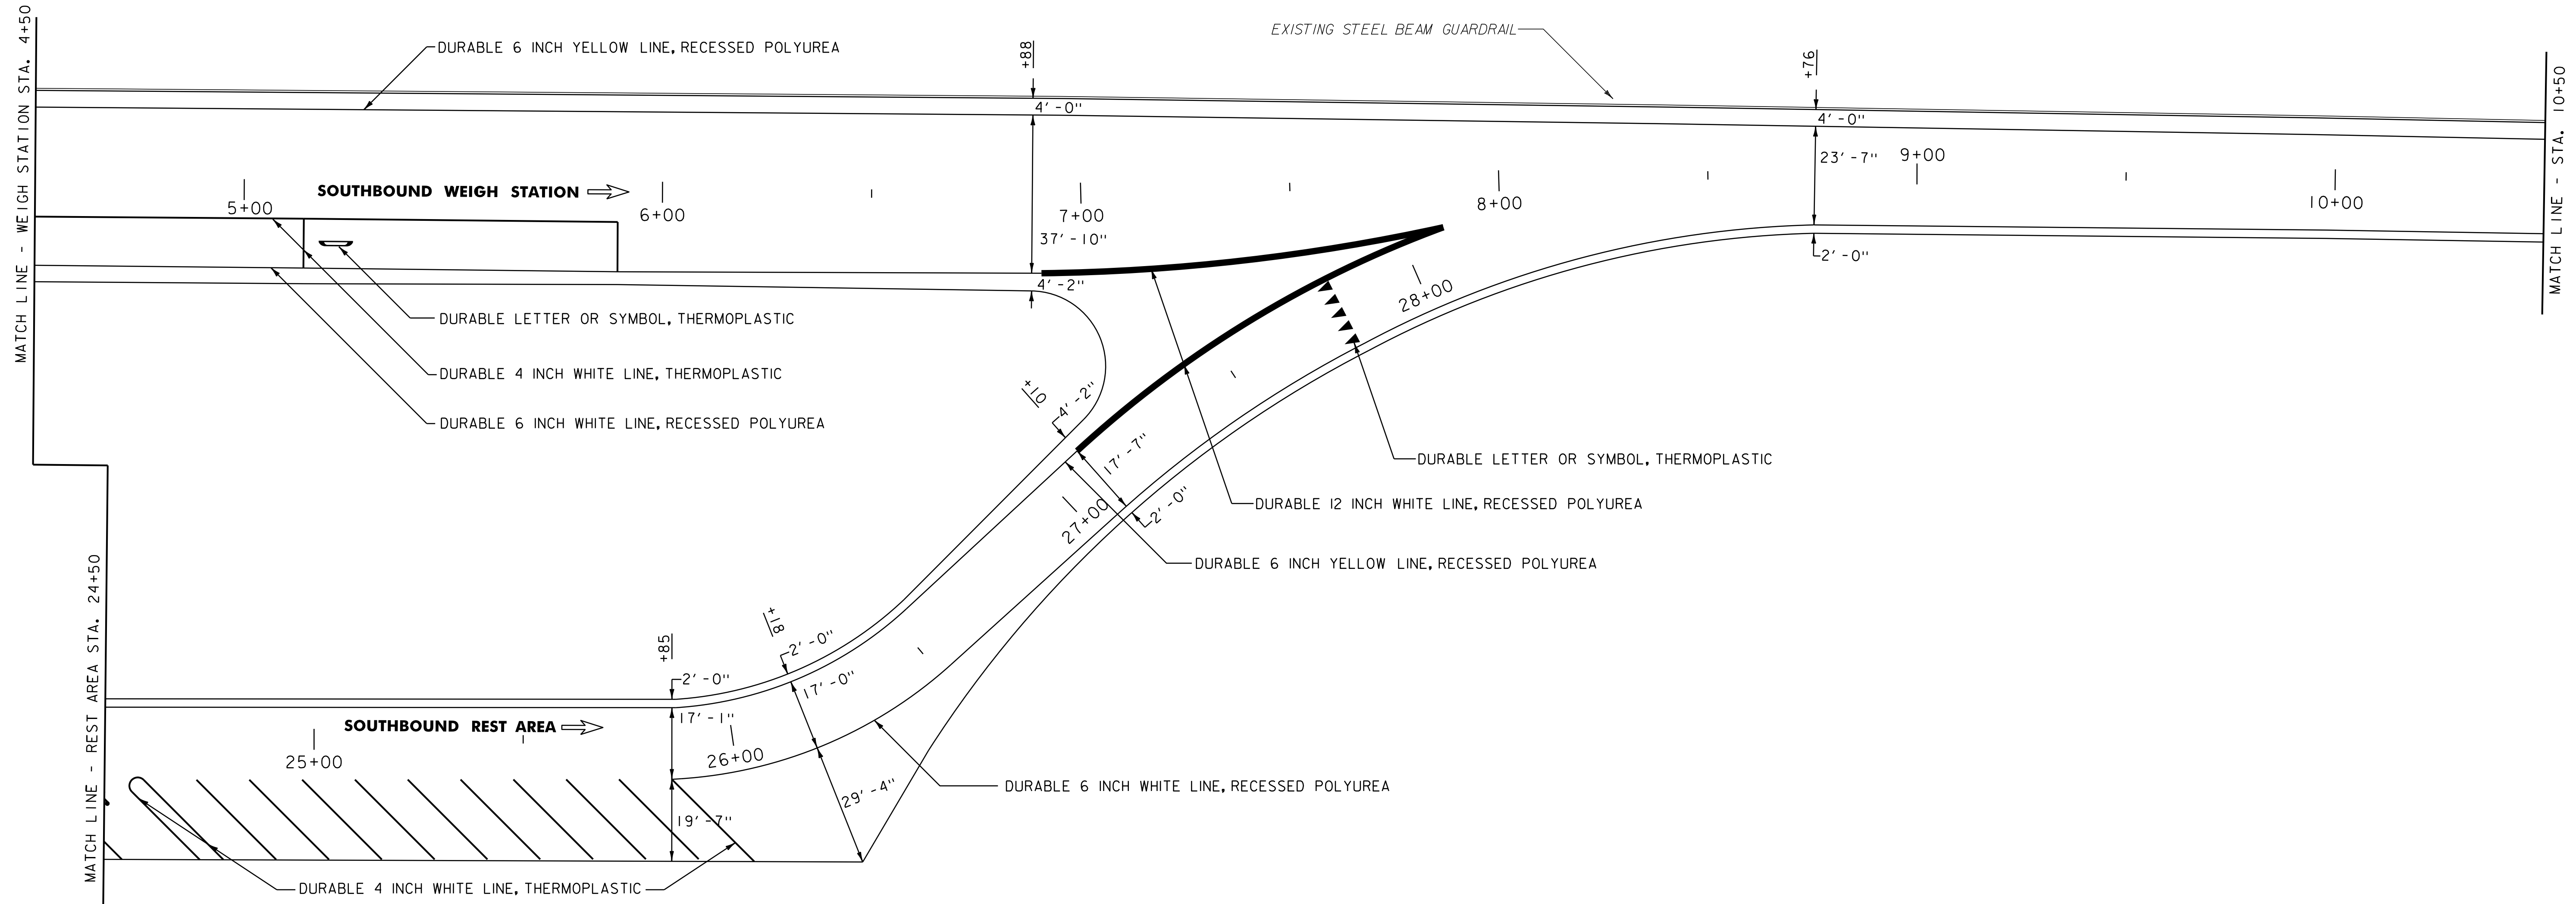

NOTES: 1. FOR STRIPING DETAILS AT GORES, SEE THE MISCELLANEOUS DETAIL SHEET AND THE LATEST EDITION OF THE MUTCD.

2. DIRECTION OF TRAVEL ARROW ⇨



**SOUTHBOUND
 WEIGH STATION
 LAYOUT
 SHEET #3**

NOT TO SCALE

PROJECT NAME: IRASBURG - DERBY
 PROJECT NUMBER: IM 091-3(47)

FILE NAME: p07a148.dgn
 PROJECT LEADER: JLL
 DESIGNED BY: STANTEC
 IPARM FILE: p07a148L08.i

PLOT DATE: 04-DEC-2012 13:4
 DRAWN BY: STANTEC
 CHECKED BY: STANTEC
 SHEET 21 OF 28