

621.20 STEEL BEAM GUARDRAIL, GALVANIZED  
WEIGH STATION STA. 12+84.0 TO 13+09.0, LT

621.60 ANCHOR FOR STEEL BEAM RAIL  
WEIGH STATION STA. 13+09.0, LT

646.426 DURABLE 6 INCH WHITE LINE, RECESSED POLYUREA  
STA. 10+50 TO 14+99, SOLID RT


646.436 DURABLE 6 INCH YELLOW LINE, RECESSED POLYUREA  
STA. 10+50 TO 14+99, SOLID LT

646.466 DURABLE 12 INCH WHITE LINE, RECESSED POLYUREA  
WEIGH STATION (GORE TO BE INSTALLED PER  
THE LATEST EDITION OF THE MUTCD)

646.622 TEMPORARY 6 INCH WHITE LINE, PAINT  
STA. 10+50 TO 14+99, SOLID RT


646.632 TEMPORARY 6 INCH YELLOW LINE, PAINT  
STA. 10+50 TO 14+99, SOLID LT

646.662 TEMPORARY 12 INCH WHITE LINE, PAINT  
WEIGH STATION (GORE TO BE INSTALLED PER  
THE LATEST EDITION OF THE MUTCD)

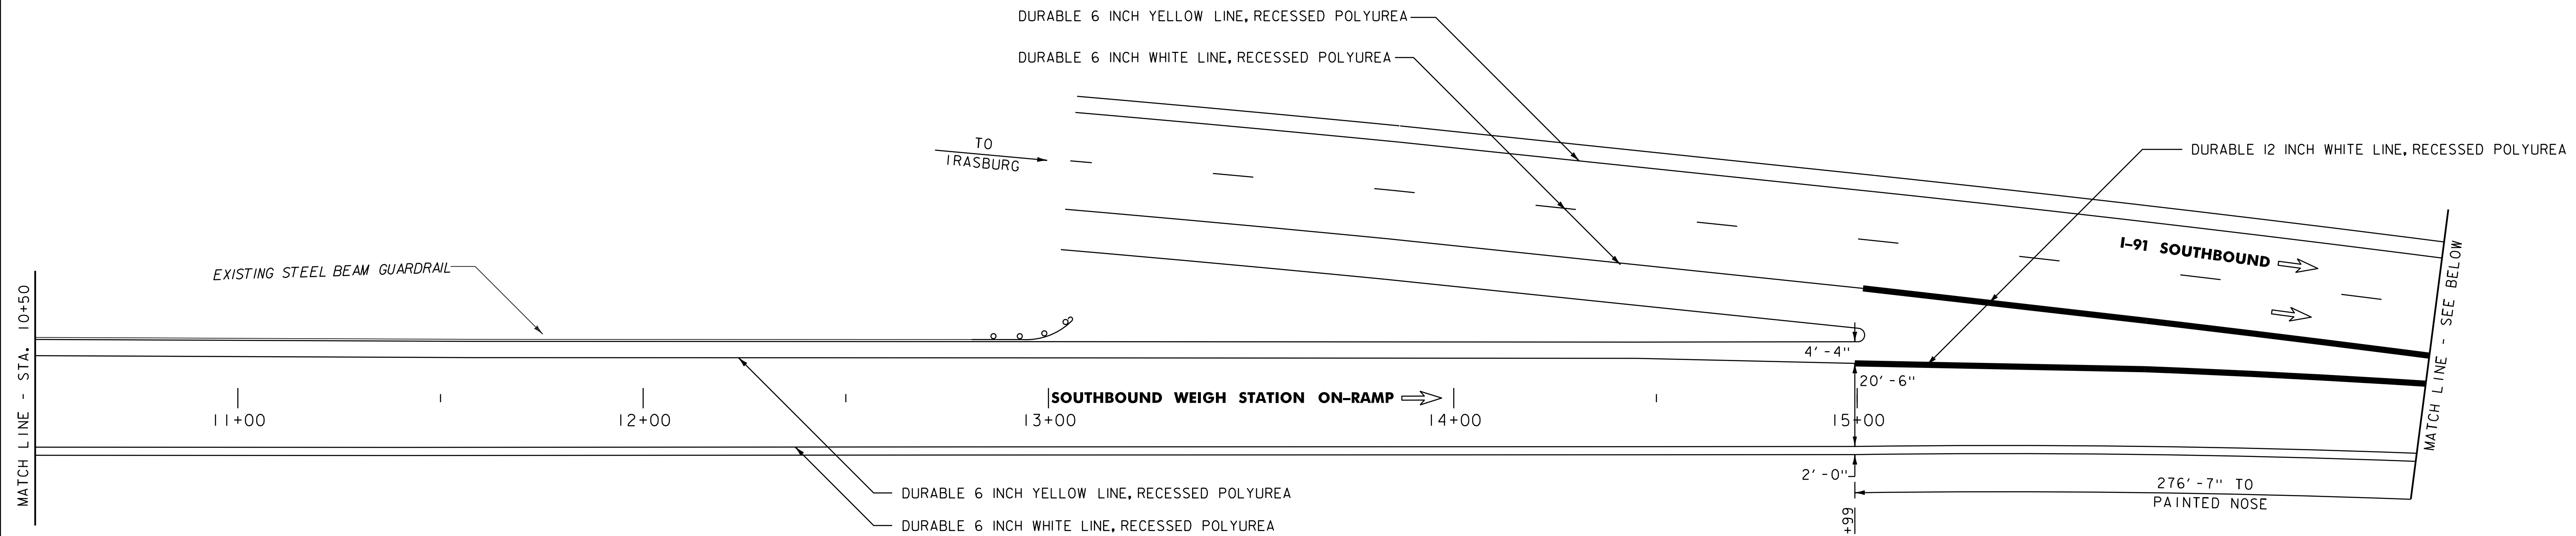

646.466 DURABLE 12 INCH WHITE LINE, RECESSED POLYUREA  
WEIGH STATION (GORE TO BE INSTALLED PER  
THE LATEST EDITION OF THE MUTCD)

646.662 TEMPORARY 12 INCH WHITE LINE, PAINT  
WEIGH STATION (GORE TO BE INSTALLED PER  
THE LATEST EDITION OF THE MUTCD)

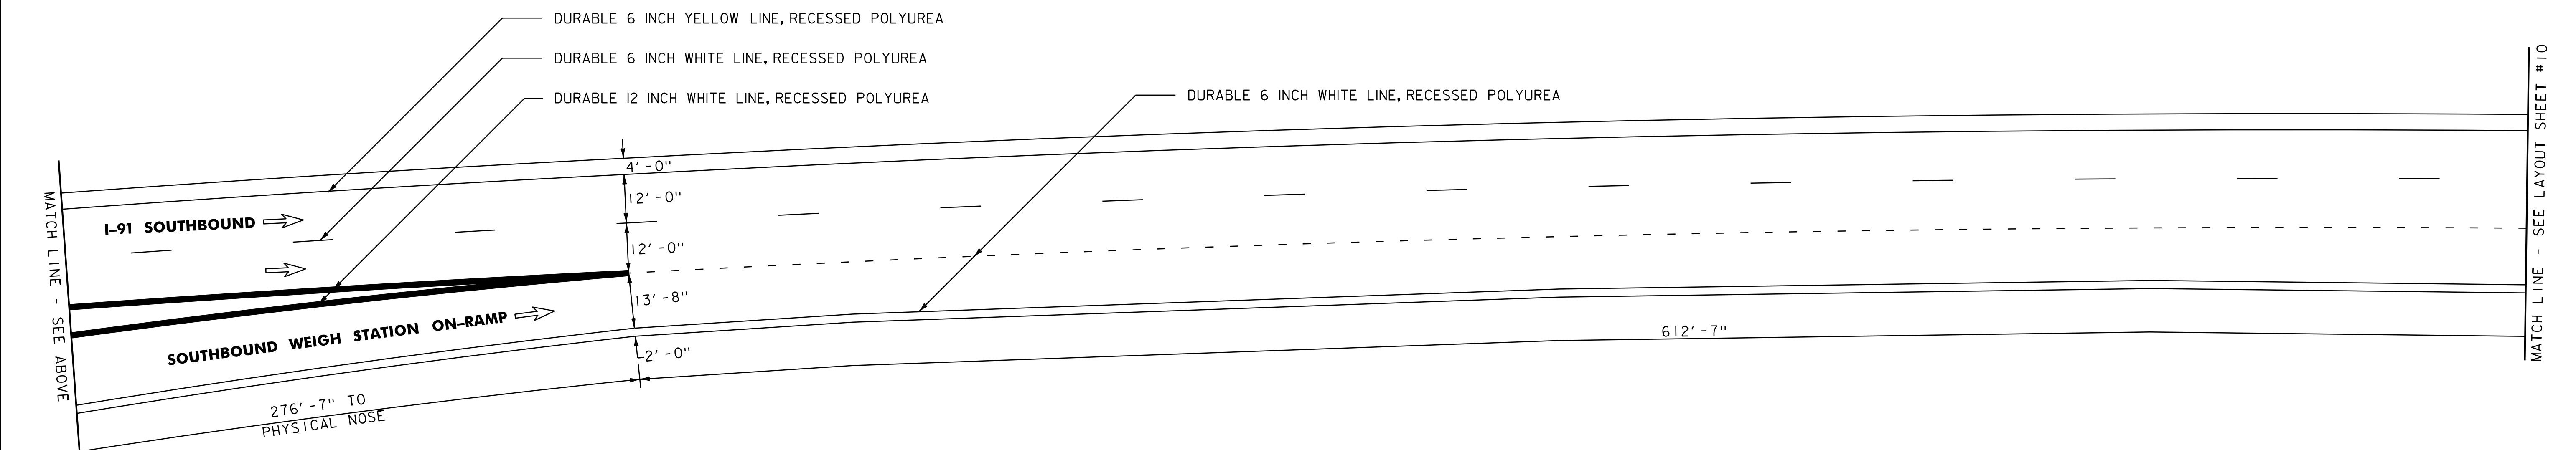

NOTES: 1. FOR STRIPING DETAILS AT GORES  
SEE THE MISCELLANEOUS DETAIL  
SHEET AND THE LATEST EDITION  
OF THE MUTCD.

2. DIRECTION OF TRAVEL ARROW ⇨



**SOUTHBOUND  
WEIGH STATION  
LAYOUT  
SHEET #4**

NOT TO SCALE

PROJECT NAME: IRASBURG - DERBY  
PROJECT NUMBER: IM 091-3(47)

FILE NAME: p07a148.dgn  
PROJECT LEADER: JLL  
DESIGNED BY: STANTEC  
IPARM FILE: p07a148L09.i

PLOT DATE: 04-DEC-2012 13:4  
DRAWN BY: STANTEC  
CHECKED BY: STANTEC  
SHEET 22 OF 28