



ELEVATION

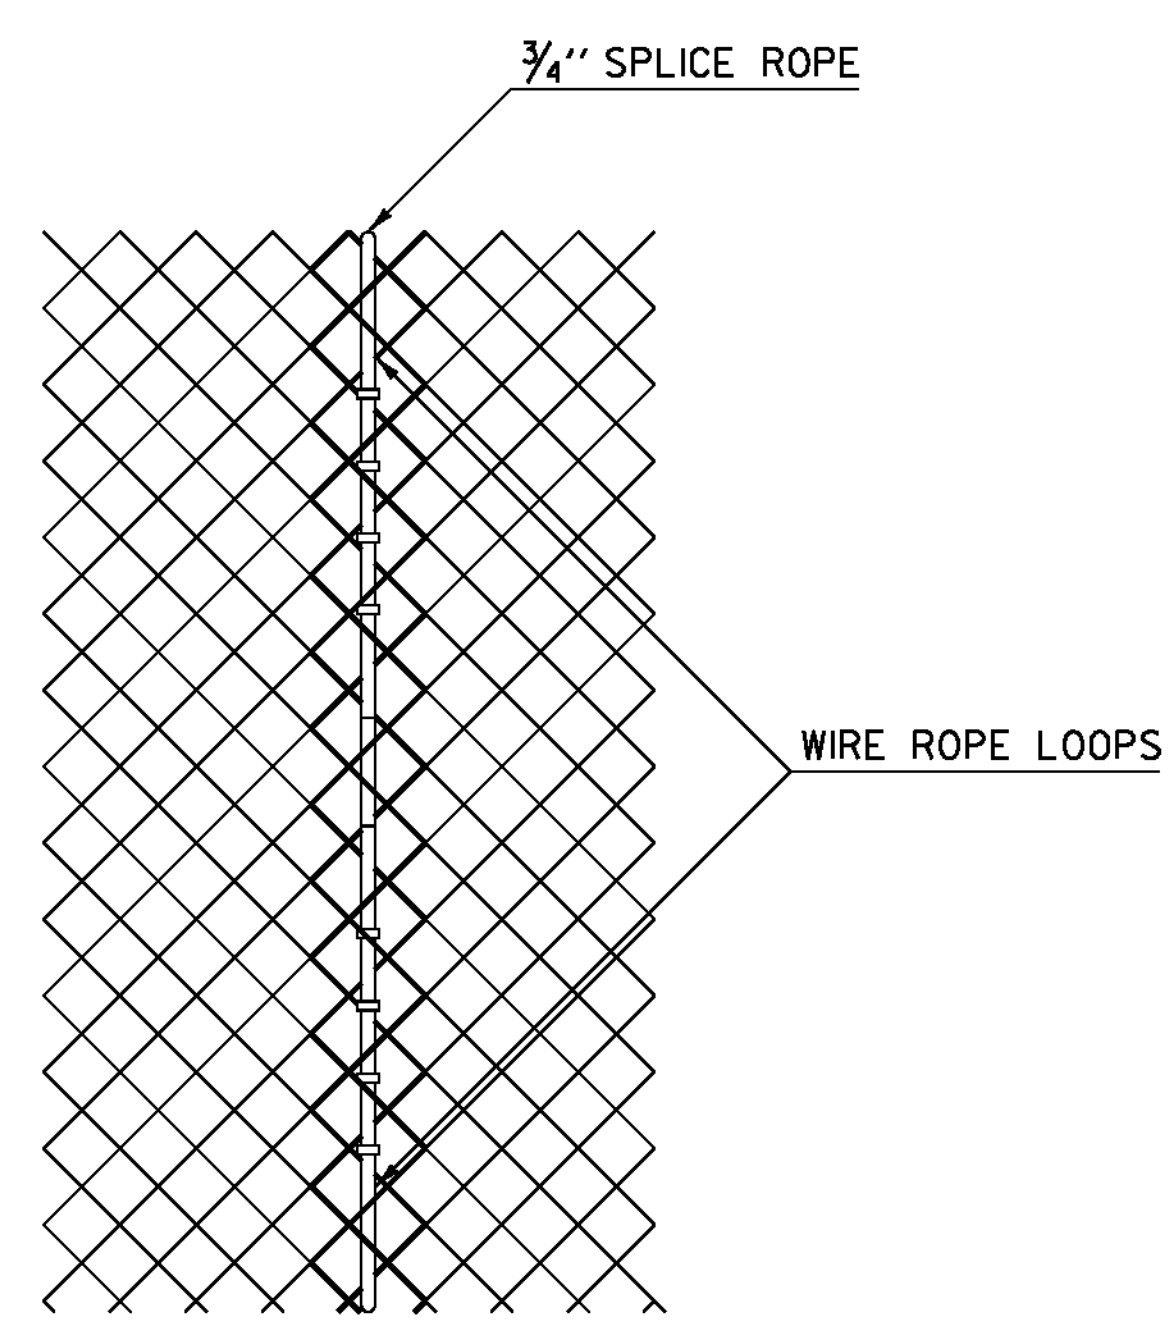

CHAIN-LINK MESH SPLICE DETAIL

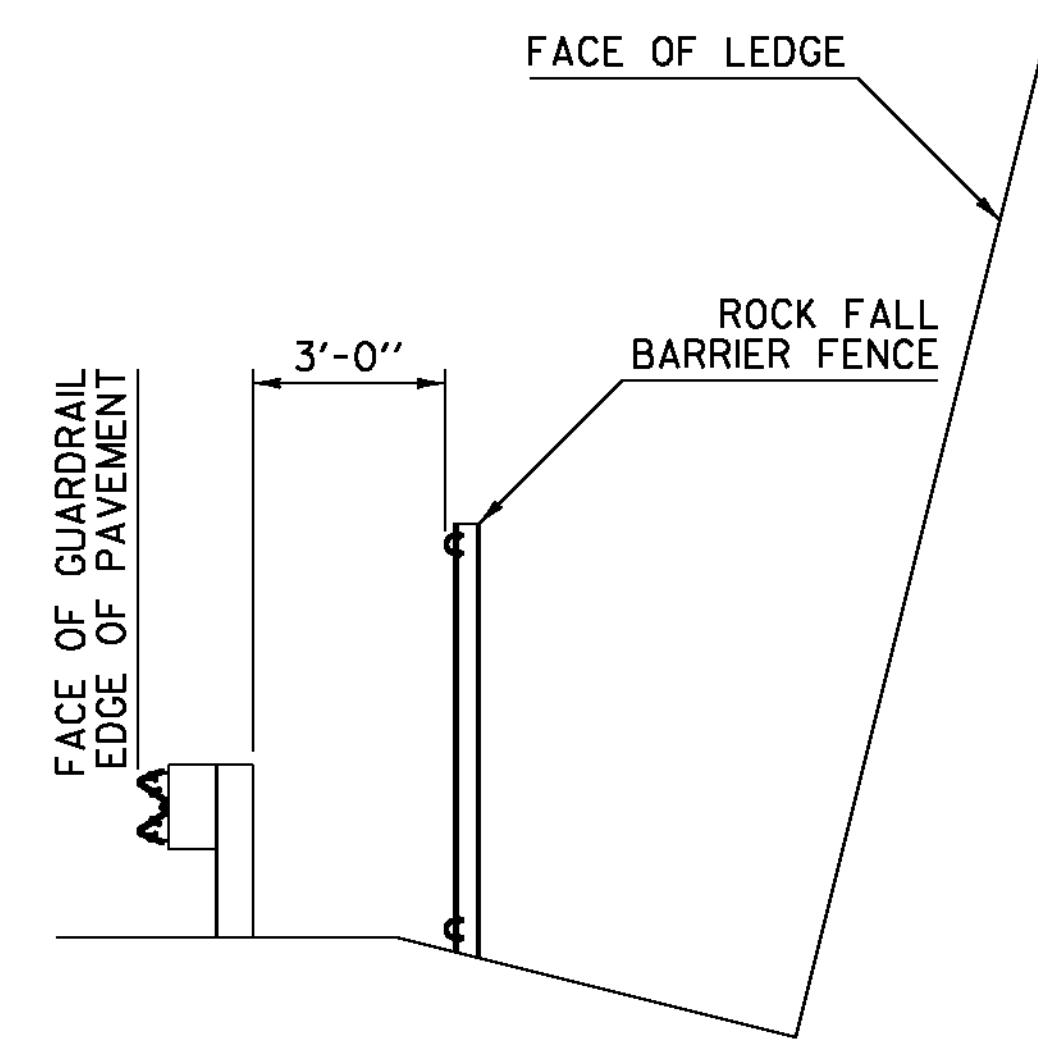

TYPICAL SECTION

NOTE:

PAYMENT FOR ROCKFALL BARRIER FENCE WILL BE MADE UNDER CONTRACT ITEM 900.640 SPECIAL PROVISION (ROCKFALL BARRIER FENCE).

NOT TO SCALE

**SPECIAL PROVISION
(ROCKFALL BARRIER FENCE)**

PROJECT NAME: BERLIN - MONTPELIER	
PROJECT NUMBER: IM 089-1(53)	
FILE NAME: 07A150/DESIGN/D07A150FRM.DGN	PLOT DATE: 19-OCT-2011
PROJECT LEADER: K. ROBBIE	DRAWN BY: P. PELOQUIN
DESIGNED BY: P. PELOQUIN	CHECKED BY: S. MENARD
DETAIL SHEET 1	SHEET 3 OF 29