



END PROJECT  
STA 176 + 65

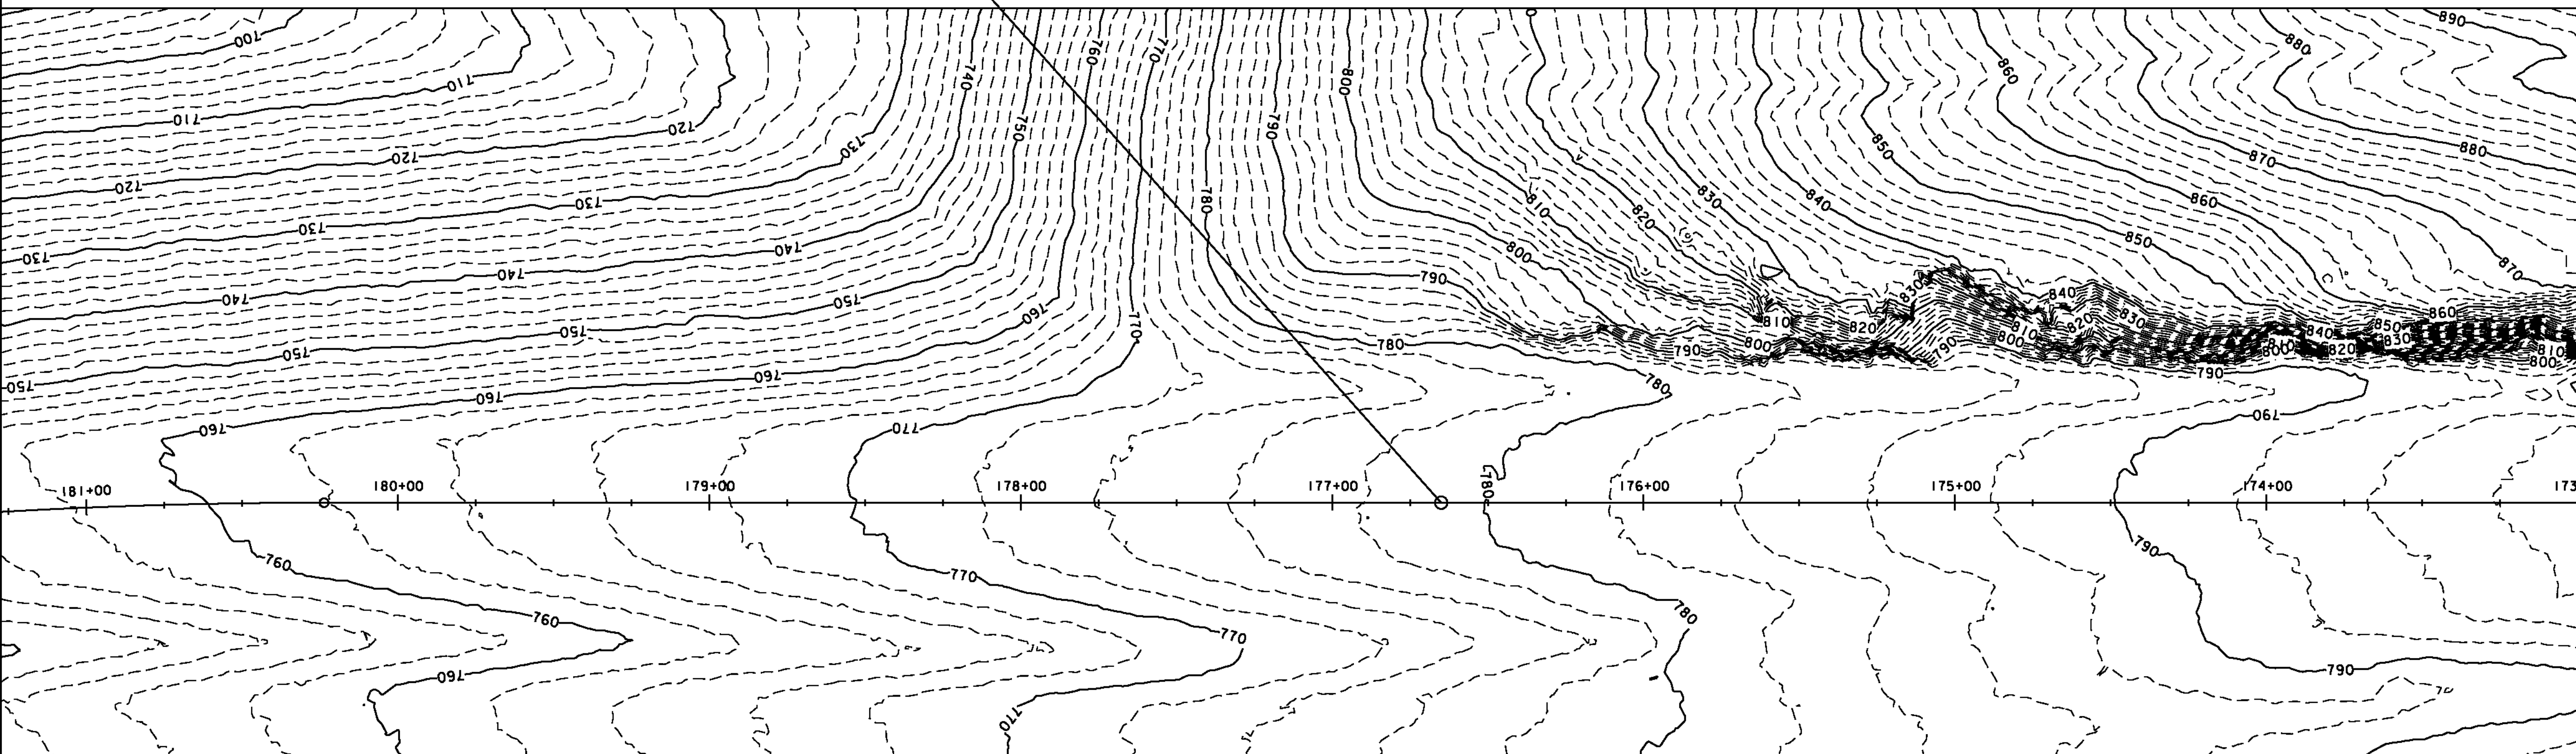

MATCHLINE 173+00

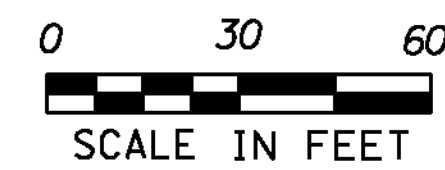

PROJECT NAME: BERLIN - MONTPELIER	FILE NAME: 07A150/DESIGN/D07A150BDR.DGN	PLOT DATE: 19-OCT-2011
PROJECT NUMBER: IM 089-1(53)	PROJECT LEADER: K. ROBBIE	DRAWN BY: I. SHEA
	DESIGNED BY: P. PELOQUIN	CHECKED BY: S. MENARD
	EXISTING CONDITIONS LAYOUT SHEET 3	SHEET 19 OF 29