


653.20 - TEMPORARY EROSION MATTING
 STA. 161+50 RT TO STA. 165+00 RT (DITCH)
 STA. 161+75 RT TO STA. 165+00 RT (CREST OF LEDGE)
 STA. 159+75 RT TO STA. 161+50 RT (STAGING AREA)

653.40 - INLET PROTECTION DEVICE, TYPE I
 STA. 161+00 RT

653.55 - PROJECT DEMARCATION FENCE
 STA. 159+75 RT TO STA. 165+00 RT (579 FT)


653.25 - TEMPORARY STONE CHECK DAM, TYPE I
 STA. 159+75 RT TO STA. 165+00 RT (14 CHECK DAMS)

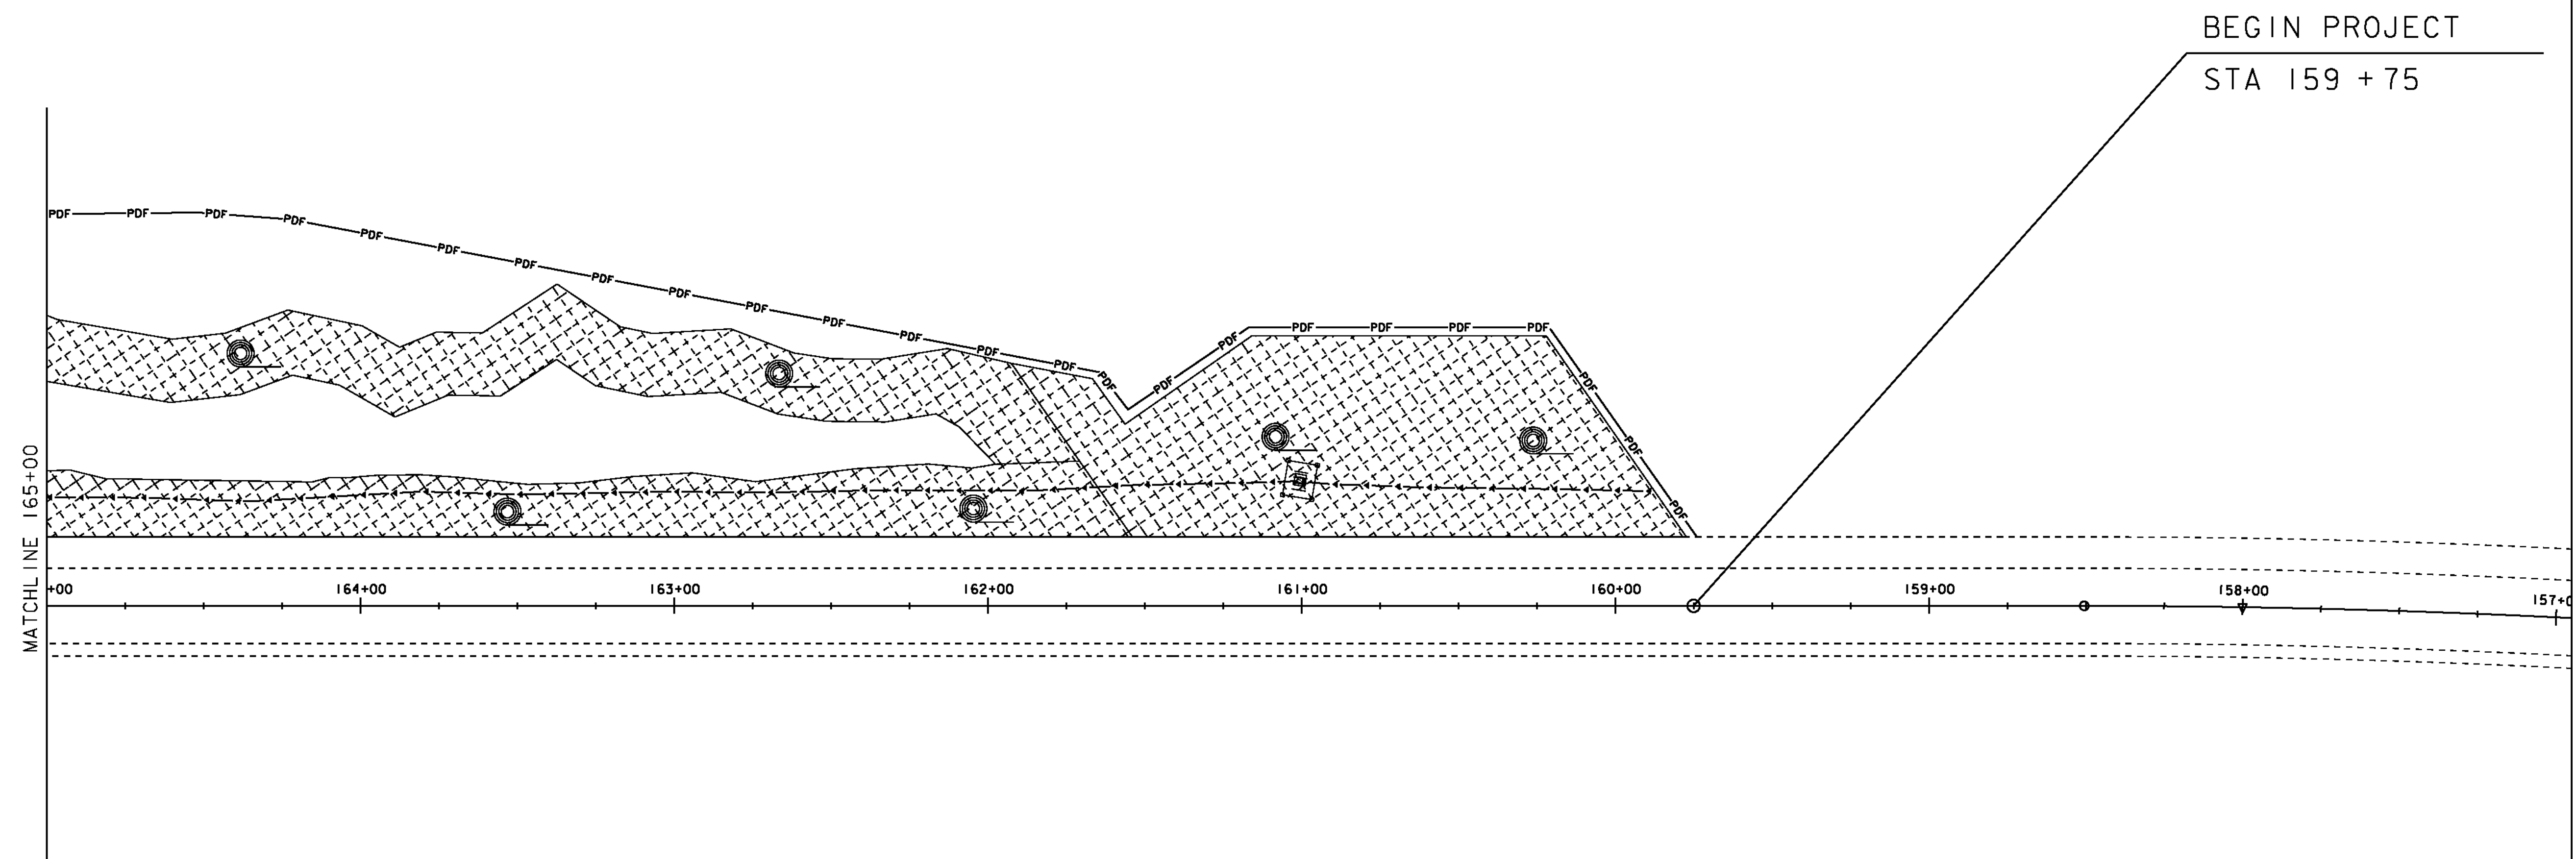

LEGEND

- CHECK DAMS
- SILT FENCE
- EROSION MATTING/LIMITS OF DISTURBANCE
- PROJECT DEMARCATION FENCE
- DROP INLET PROTECTION

AREA OF DISTURBANCE:
 CREST OF LEDGE: 6,988 SF: 0.160 ACRES
 DITCH: 6,694 SF: 0.154 ACRES
 STAGING ACCESS: 10,223 SF: 0.235 ACRES
 SHEET TOTAL: 23,905 SF: 0.549 ACRES
 PROJECT TOTAL: 70,589 SF: 1.621 ACRES

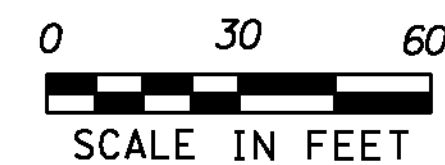

PROJECT NAME: BERLIN - MONTPELIER	FILE NAME: 07A150/DESIGN/D07A150BDR.DGN	PLOT DATE: 19-OCT-2011
PROJECT NUMBER: IM 089-1(53)	PROJECT LEADER: K. ROBIE	DRAWN BY: I. SHEA
	DESIGNED BY: P. PELOQUIN	CHECKED BY: S. MENARD
	EPSC LAYOUT SHEET 1	SHEET 20 OF 29