

653.20 - TEMPORARY EROSION MATTING
 STA. 173+00 RT TO STA. 176+65 RT (DITCH)
 STA. 173+00 RT TO STA. 176+50 RT (CREST OF LEDGE)


653.25 - TEMPORARY STONE CHECK DAM, TYPE I
 STA. 173+00 RT TO STA. 176+65 RT (8 CHECK DAMS)

653.40 - INLET PROTECTION DEVICE, TYPE I
 STA. 175+41 RT (HW)

653.55 - PROJECT DEMARCATION FENCE
 STA. 173+00 RT TO STA. 176+65 RT (432 FT)

649.51 - GEOTEXTILE FOR SILT FENCE
 STA. 176+25 RT TO STA. 176+75 RT (DITCH)


END PROJECT
 STA 176 + 65

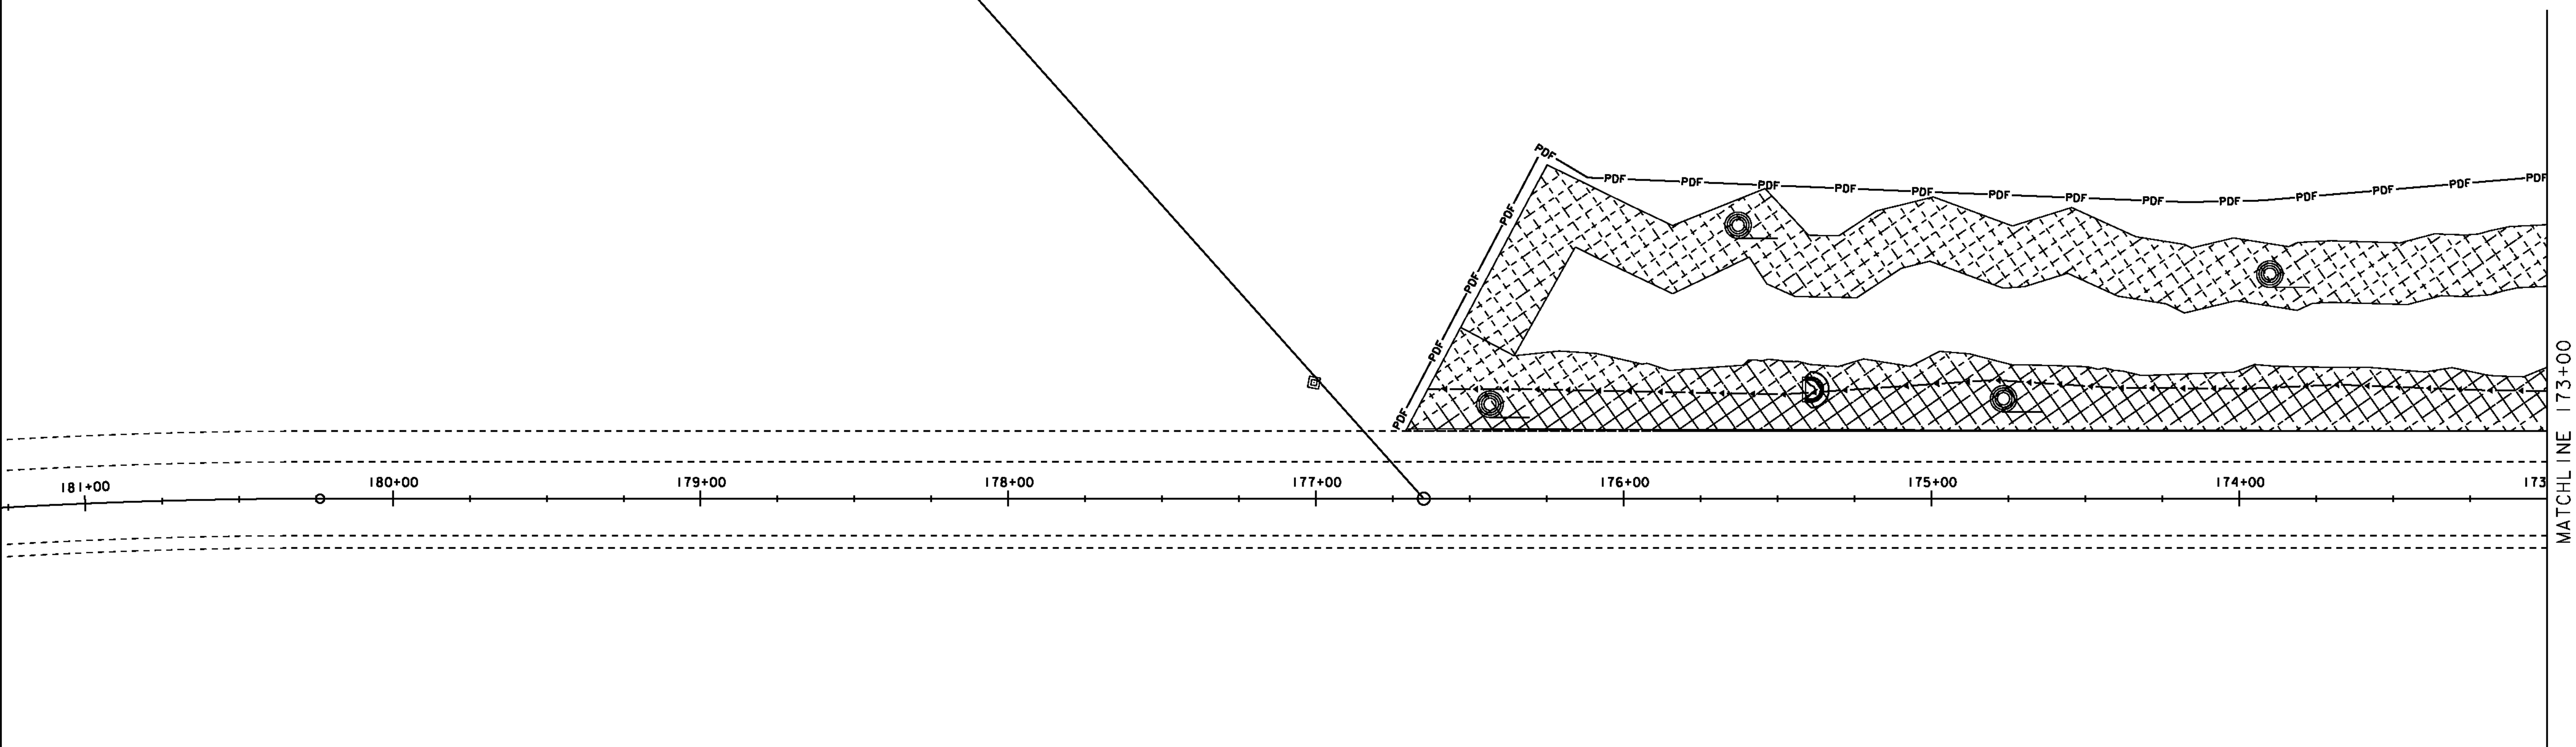

LEGEND

- CHECK DAMS
- SILT FENCE
- EROSION MATTING/LIMITS OF DISTURBANCE
- PROJECT DEMARCATION FENCE
- DROP INLET PROTECTION
- PIPE INLET PROTECTION

AREA OF DISTURBANCE
 CREST OF LEDGE: 7,840 SF: 0.180 ACRES
 DITCH: 7,842 SF: 0.180 ACRES
 SHEET TOTAL: 15,682 SF: 0.360 ACRES
 PROJECT TOTAL: 70,589 SF: 1.621 ACRES

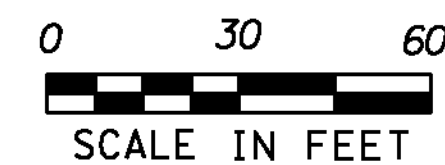

PROJECT NAME: BERLIN - MONTPELIER	
PROJECT NUMBER: IM 089-1(53)	
FILE NAME: 07A150/DESIGN/DO7A150BDR.DGN	PLOT DATE: 19-OCT-2011
PROJECT LEADER: K. ROBBIE	DRAWN BY: I. SHEA
DESIGNED BY: P. PELOQUIN	CHECKED BY: S. MENARD
EPSC LAYOUT SHEET 3	SHEET 22 OF 29