


189 SB 2007 IRI DATA FOR SWANTON-HIGHGATE IM SURF(5)

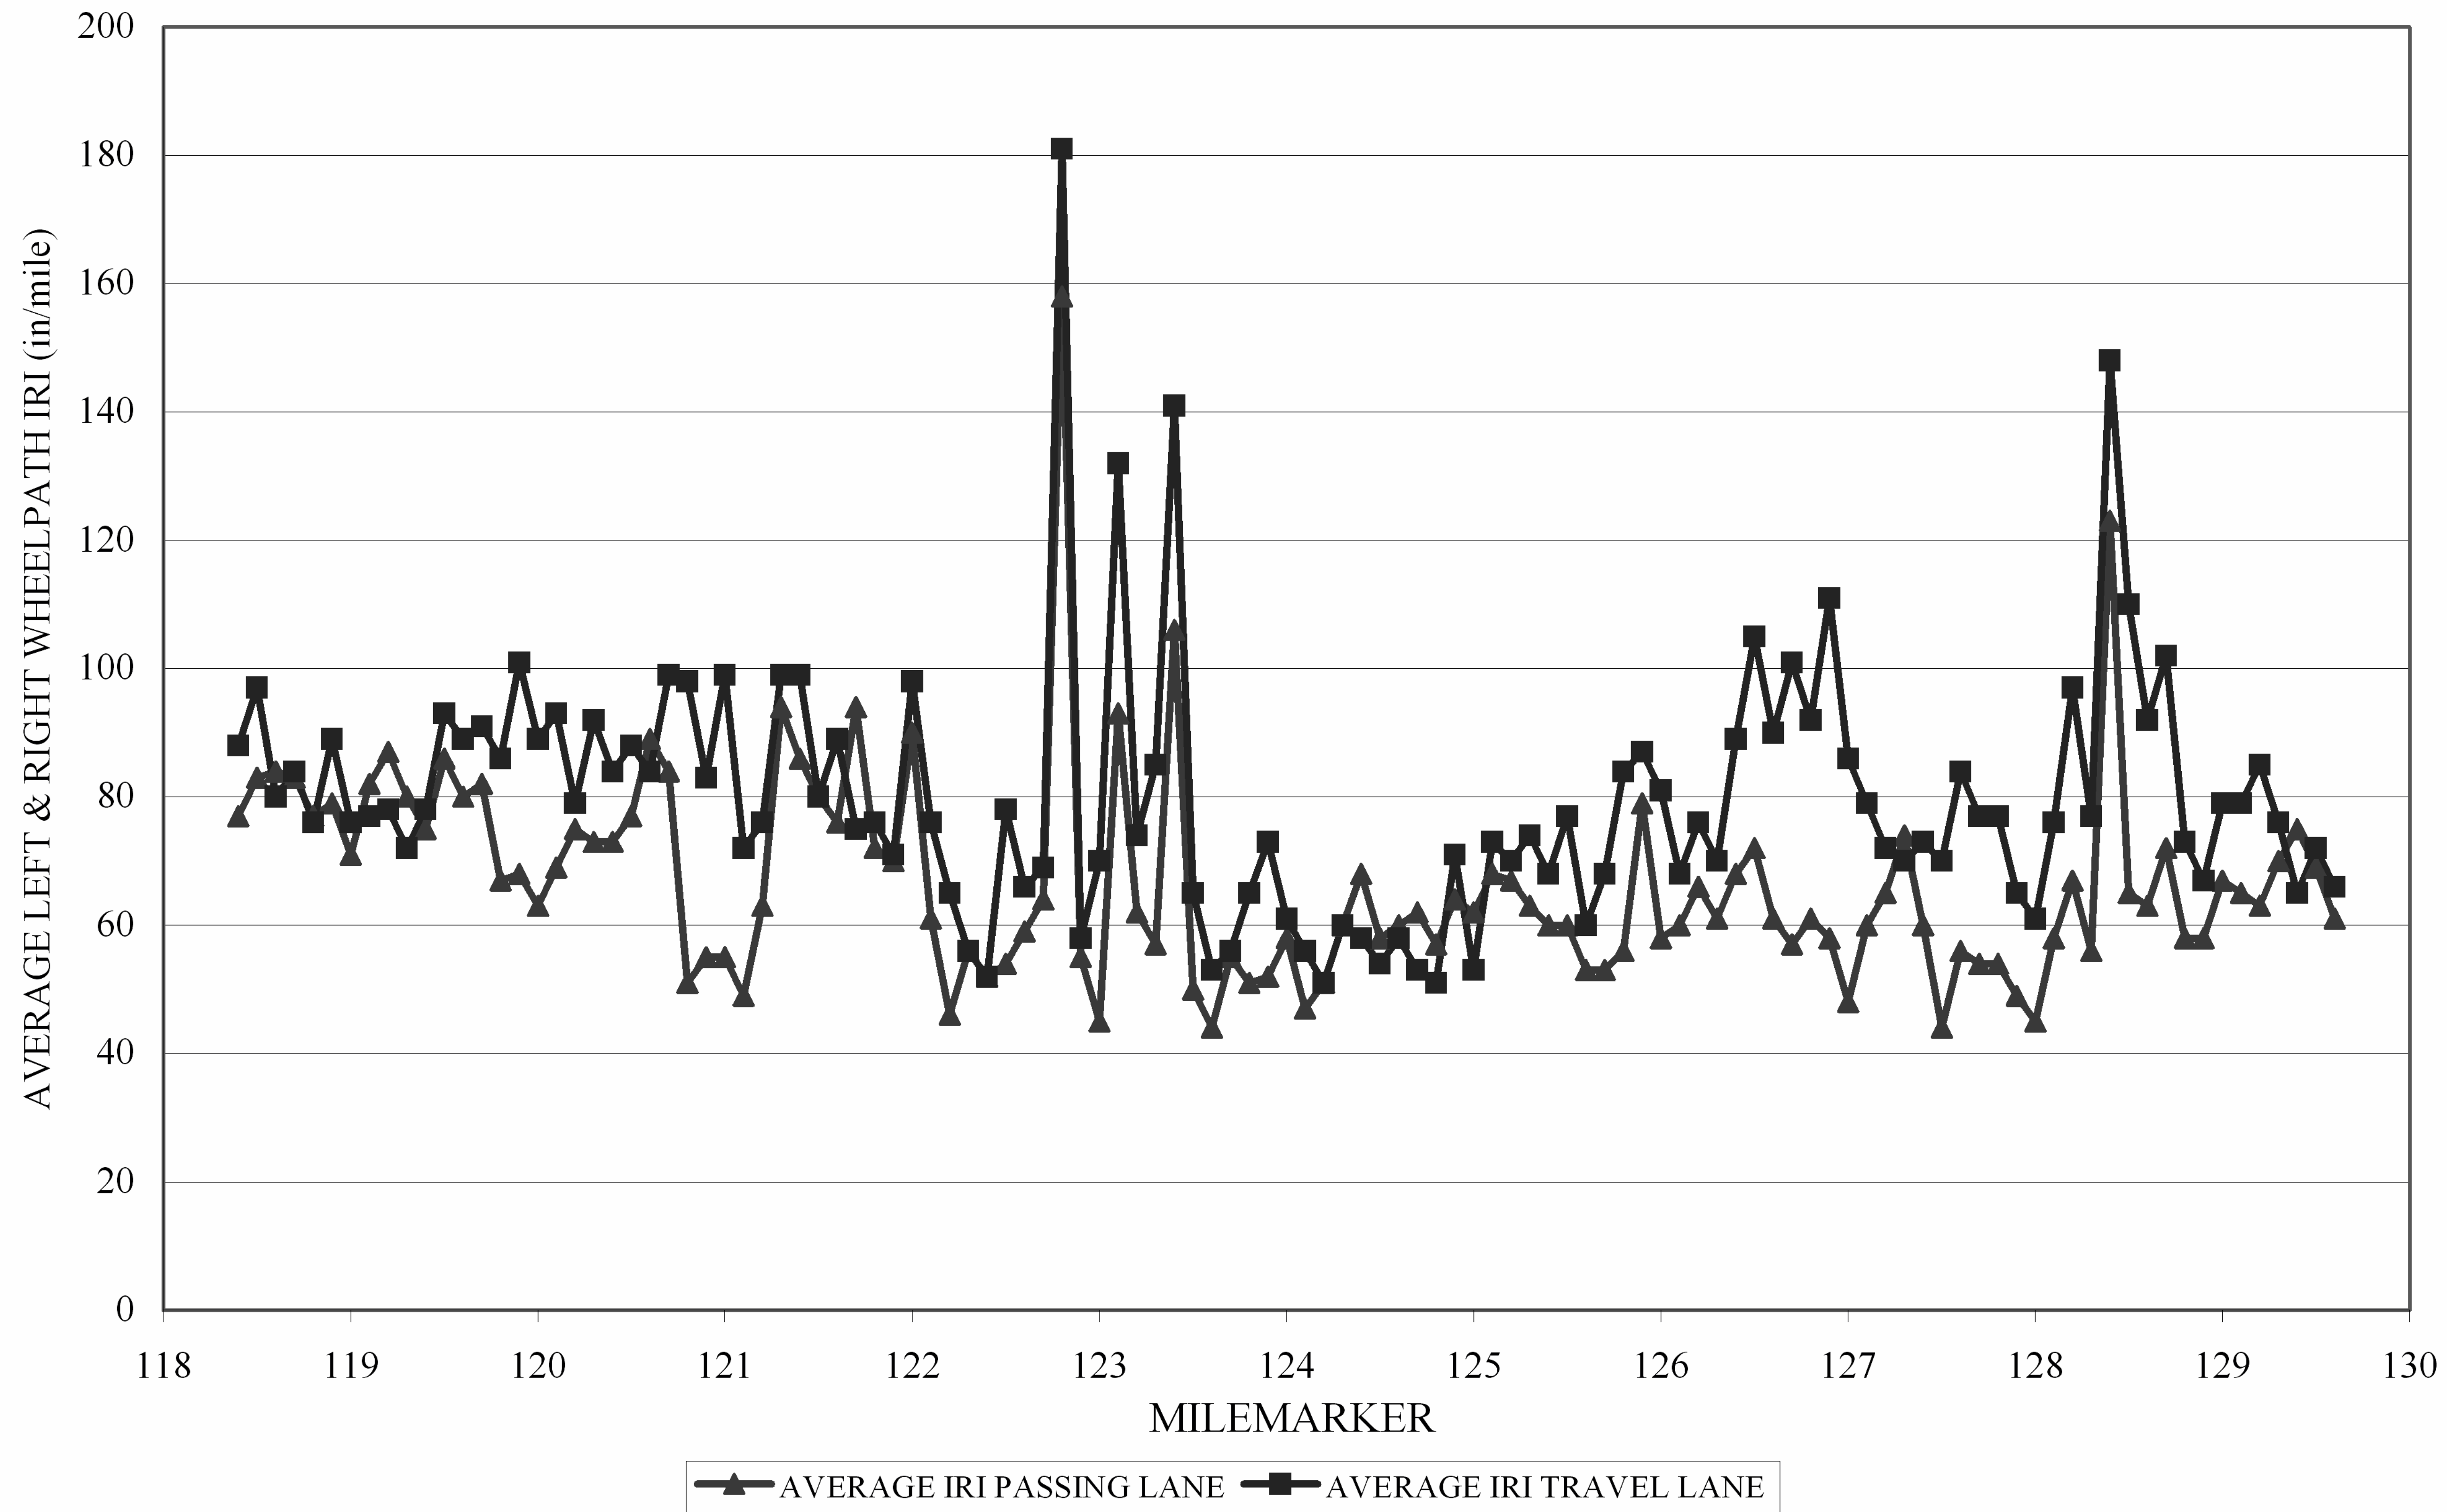

FOR INFORMATIONAL PURPOSES ONLY

ROUGHNESS DATA INFORMATION SHEET

PROJECT NAME:	SWANTON - HIGHGATE
PROJECT NUMBER:	IM SURF (5)
FILE NAME: ...07A278\...07A278.dgn	PLOT DATE: 11-FEB-2009
PROJECT LEADER: DOMEY	DRAWN BY: HUNT
DESIGNED BY: HUNT	CHECKED BY: PAVT MGMT
IPARM FILE NAME: 07A278rod.1	SHEET 13 OF 14