

646.426 DURABLE 6 INCH WHITE LINE, RECESSED POLYUREA
 STA. A0+00 TO A2+70, DOTTED RT
 STA. A0+00 TO A5+40, SOLID RT (EDGE LINE)



646.436 DURABLE 6 INCH YELLOW LINE, RECESSED POLYUREA
 STA. A3+95 TO A5+40, SOLID LT (EDGE LINE)

646.466 DURABLE 12 INCH WHITE LINE, RECESSED POLYUREA
 RAMP A GORE-TO BE INSTALLED PER LATEST EDITION OF THE MUTCD
 STA. A2+70 TO A3+95 LT

646.622 TEMPORARY 6 INCH WHITE LINE, PAINT
 STA. A0+00 TO A2+70, DOTTED RT
 STA. A0+00 TO A5+40, SOLID RT (EDGE LINE)

646.632 TEMPORARY 6 INCH YELLOW LINE, PAINT
 STA. A3+95 TO A5+40, SOLID LT (EDGE LINE)

646.662 TEMPORARY 12 INCH WHITE LINE, PAINT
 RAMP A GORE-TO BE INSTALLED PER LATEST EDITION OF THE MUTCD
 STA. A2+70 TO A3+95 LT

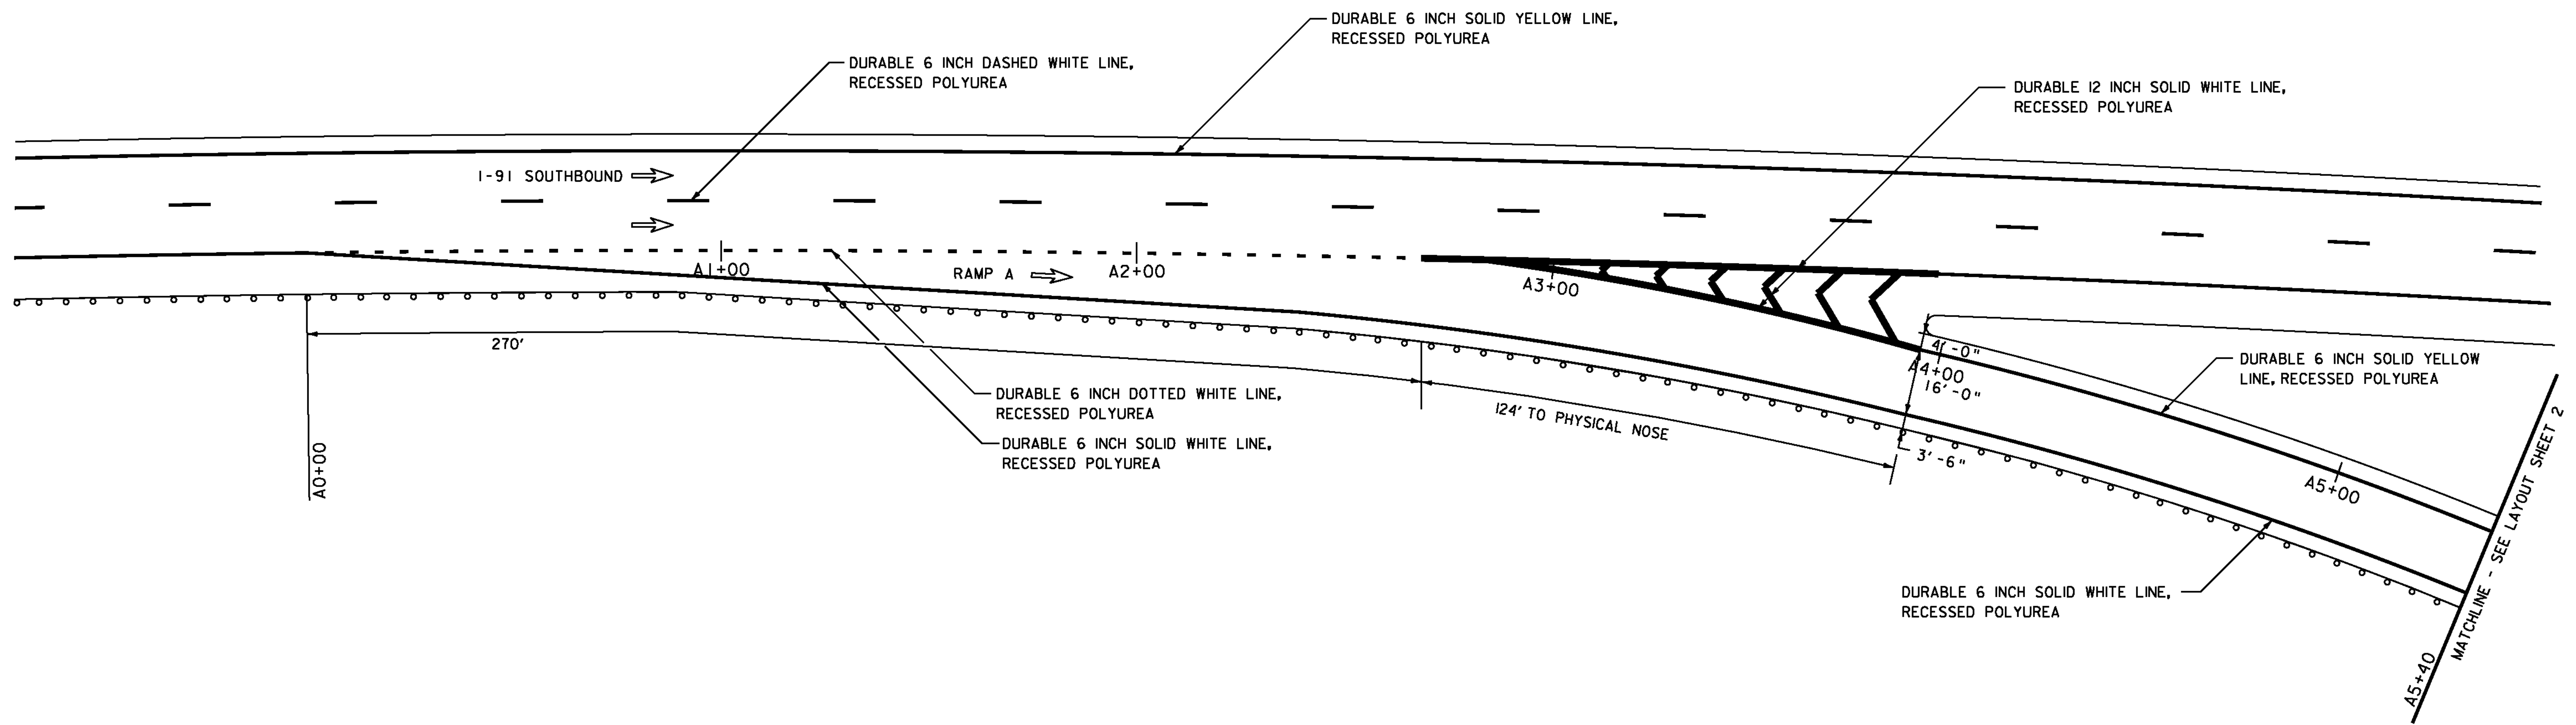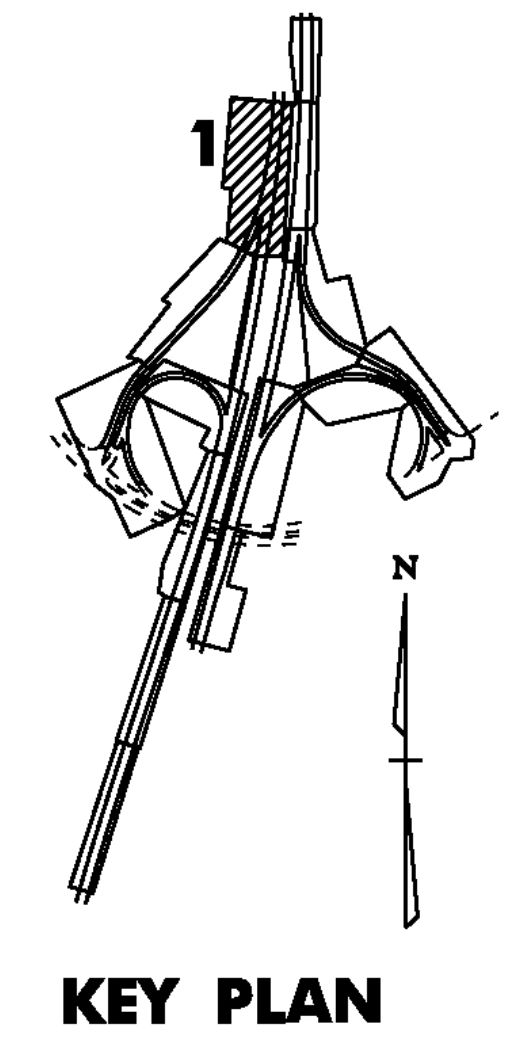

UTILITY LEGEND	
	= EXISTING DI
	= EXISTING SIGN POST
	= EXISTING GUARDRAIL
	= EXISTING CULVERT

SIGN LEGEND	
N	= NEW
R	= REMOVE
R&S	= REMOVE & SALVAGE
S	= SALVAGE SIGN
RET	= RETAIN
B-B	= BACK TO BACK

NOT TO SCALE

INTERCHANGE 26 LAYOUT SHEET #1

NOTE: ALL EXISTING SIGNS NOT SHOWN SHALL BE RETAINED.

PROJECT NAME: BARTON-IRASBURG	PLOT DATE: 08-JUL-2011
PROJECT NUMBER: IM 091-3(48)	DRAWN BY: STANTEC
FILE NAME: p07a286.dgn	CHECKED BY: STANTEC
DESIGNED BY: STANTEC	SHEET 22 OF 40
IPARM FILE: p07a286107.i	

