

646.426 DURABLE 6 INCH WHITE LINE, RECESSED POLYUREA
 STA. A5+40 TO A11+40, SOLID RT

646.436 DURABLE 6 INCH YELLOW LINE, RECESSED POLYUREA
 STA. A5+40 TO A11+40, SOLID LT

646.494 DURABLE LETTER OR SYMBOL, POLYUREA


STA. A7+69, RT - "STOP"
 STA. A8+09, RT - "AHEAD"
 STA. A11+00, RT - "WRONG WAY" ARROW

646.622 TEMPORARY 6 INCH WHITE LINE, PAINT
 STA. A5+40 TO A11+40, SOLID RT


646.632 TEMPORARY 6 INCH YELLOW LINE, PAINT
 STA. A5+40 TO A11+40, SOLID LT

646.692 TEMPORARY LETTER OR SYMBOL, PAINT

STA. A7+69, RT - "STOP"
 STA. A8+09, RT - "AHEAD"
 STA. A11+00, RT - "WRONG WAY" ARROW

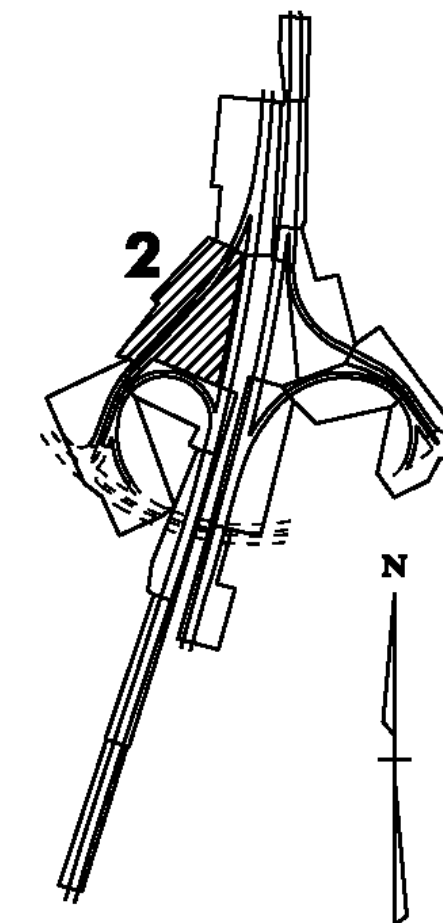

KEY PLAN

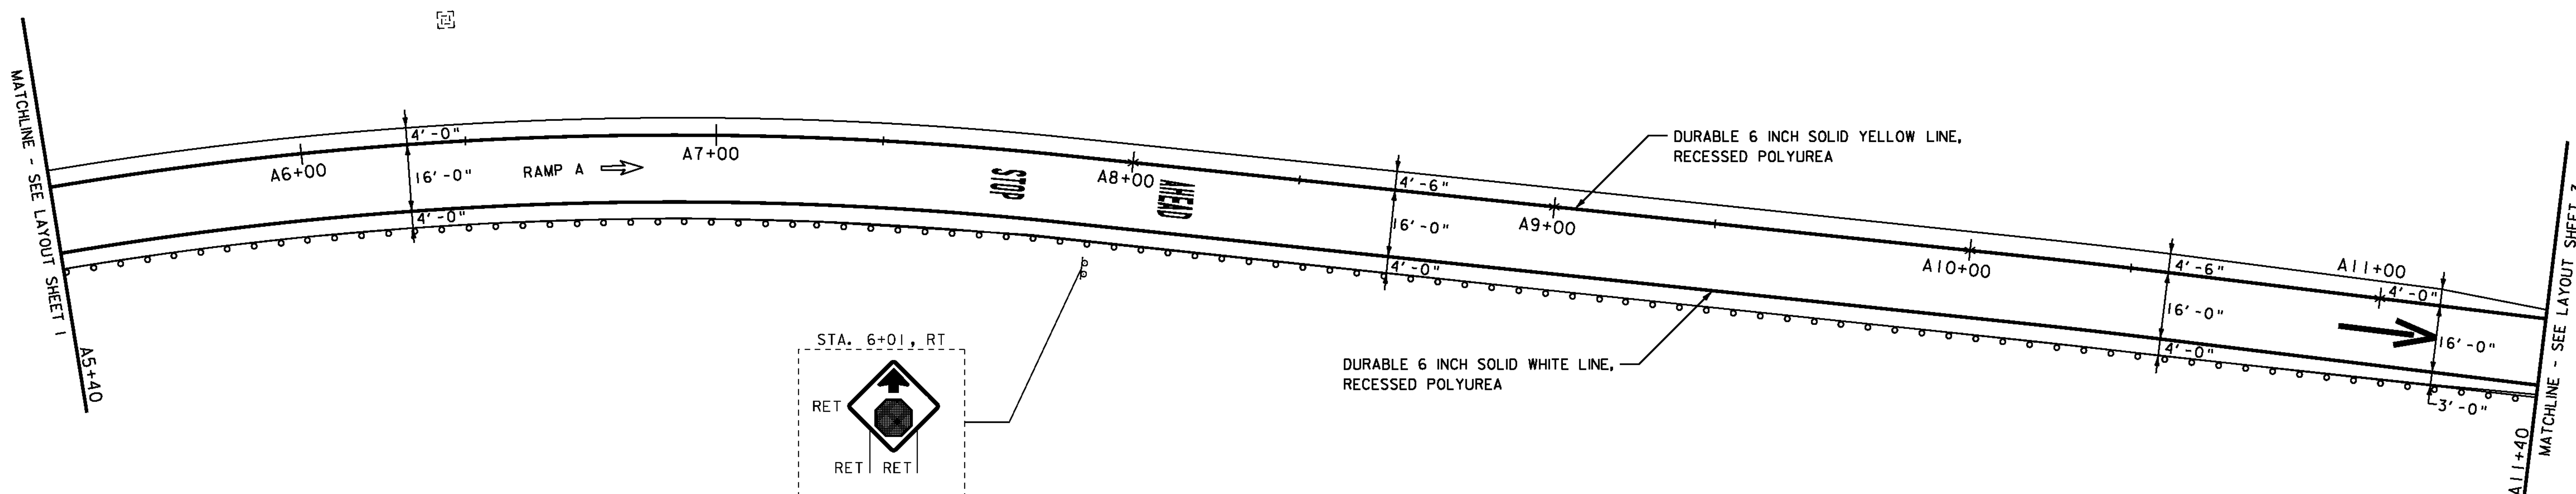

UTILITY LEGEND	
	= EXISTING DI
	= EXISTING SIGN POST
	= EXISTING GUARDRAIL
	= EXISTING CULVERT

SIGN LEGEND	
N	= NEW
R	= REMOVE
R&S	= REMOVE & SALVAGE
S	= SALVAGE SIGN
RET	= RETAIN
B-B	= BACK TO BACK

NOT TO SCALE

NOTE:
 ALL EXISTING SIGNS NOT SHOWN SHALL BE RETAINED.

**INTERCHANGE
 26 LAYOUT
 SHEET #2**



PROJECT NAME: BARTON-IRASBURG	PLOT DATE: 08-JUL-2011
PROJECT NUMBER: IM 091-3(48)	DRAWN BY: STANTEC
FILE NAME: p07a286.dgn	CHECKED BY: STANTEC
DESIGNED BY: STANTEC	SHEET 23 OF 40
IPARM FILE: p07a286108.i	