
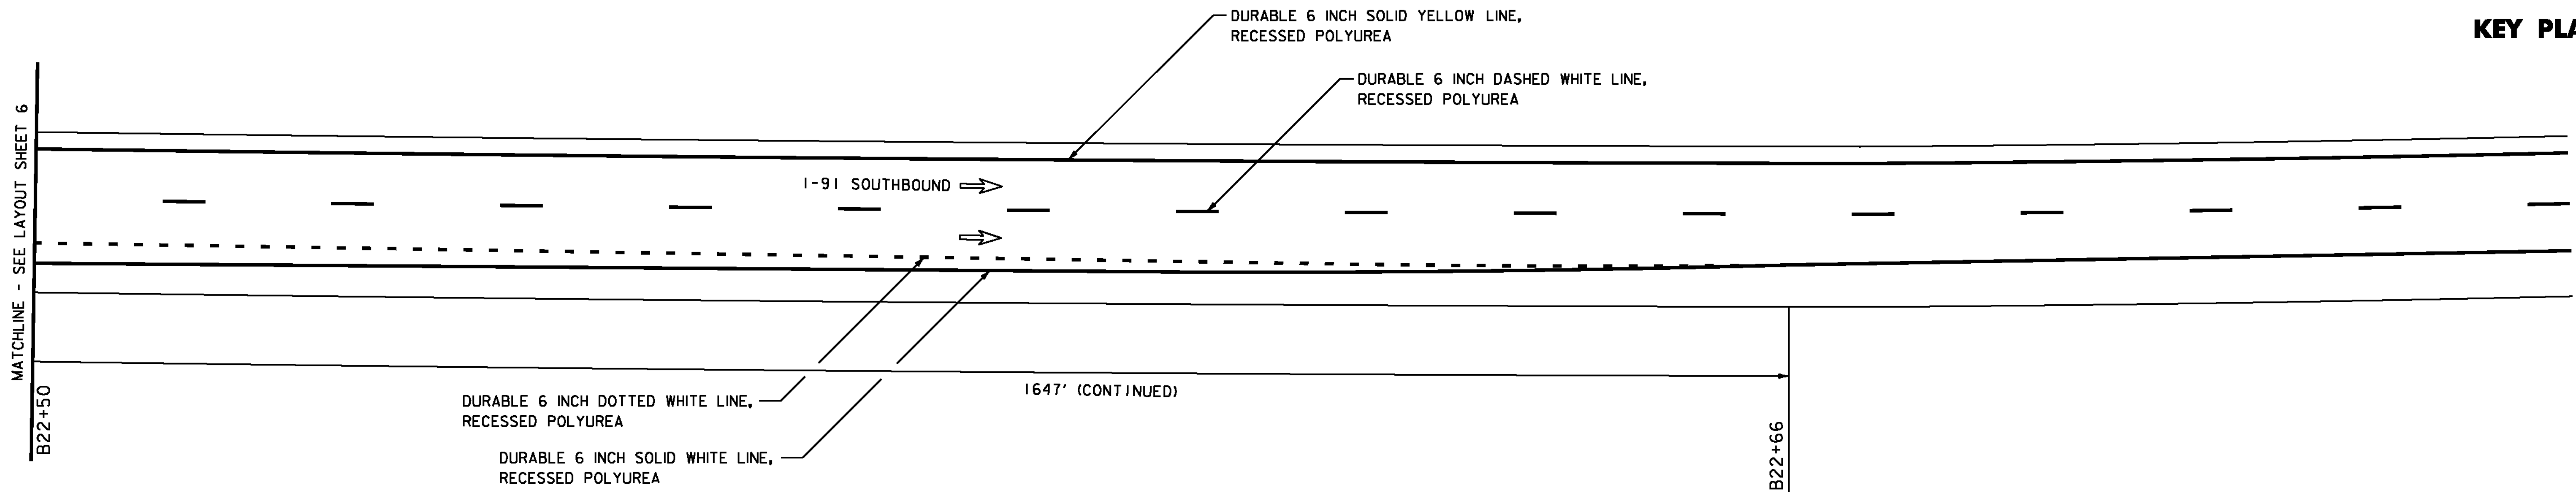


646.426 DURABLE 6 INCH WHITE LINE, RECESSED POLYUREA
 STA. B22+50 TO B26+66, SOLID RT (EDGE LINE)
 STA. B22+50 TO B26+66, DOTTED LT

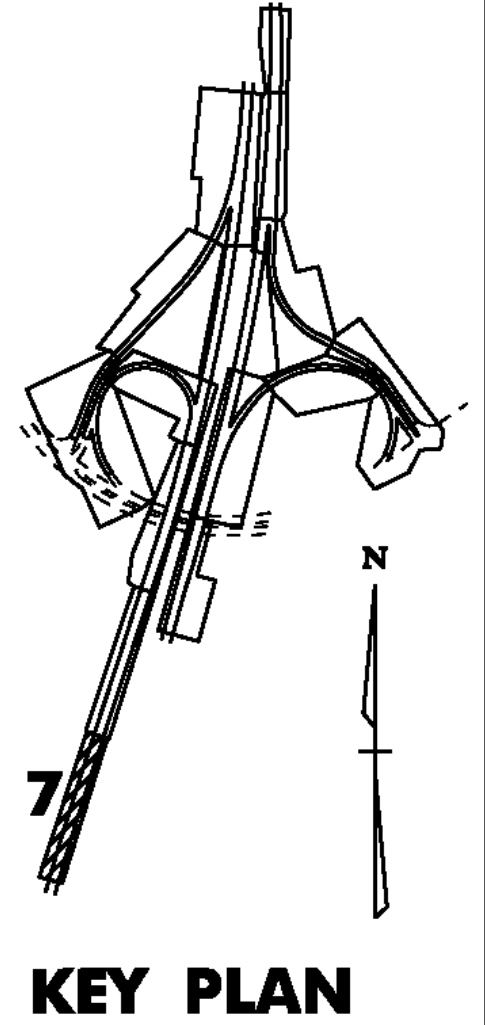

UTILITY LEGEND	
	= EXISTING DI
	= EXISTING SIGN POST
	= EXISTING GUARDRAIL
	= EXISTING CULVERT

SIGN LEGEND	
N	= NEW
R	= REMOVE
R&S	= REMOVE & SALVAGE
S	= SALVAGE SIGN
RET	= RETAIN
B-B	= BACK TO BACK

NOT TO SCALE

NOTE:
 ALL EXISTING SIGNS NOT SHOWN SHALL BE RETAINED.

INTERCHANGE 26 LAYOUT SHEET #7	PROJECT NAME: BARTON-IRASBURG	PLOT DATE: 06-JUL-2011
	PROJECT NUMBER: IM 091-3(48)	DRAWN BY: STANTEC
	FILE NAME: p07a286.dgn	CHECKED BY: STANTEC
	IPARM FILE: p07a286i13.i	SHEET 28 OF 40

