

646.426 DURABLE 6 INCH WHITE LINE, RECESSED POLYUREA
STA. C4+27 TO C10+25, SOLID RT (EDGE LINE)
STA. C4+27 TO C6+12, DOTTED LT


646.436 DURABLE 6 INCH YELLOW LINE, RECESSED POLYUREA
STA. C8+13 TO C10+25, SOLID LT

646.466 DURABLE 12 INCH WHITE LINE, RECESSED POLYUREA
RAMP C GORE - TO BE INSTALLED PER
THE LATEST EDITION OF THE MUTCD
STA C6+12 TO C8+13 LT


646.622 TEMPORARY 6 INCH WHITE LINE, PAINT
STA. C4+27 TO C10+25, SOLID RT (EDGE LINE)
STA. C4+27 TO C6+12, DOTTED LT

646.632 TEMPORARY 6 INCH YELLOW LINE, PAINT
STA. C8+13 TO C10+25, SOLID LT

646.662 TEMPORARY 12 INCH WHITE LINE, PAINT
RAMP C GORE - TO BE INSTALLED PER
THE LATEST EDITION OF THE MUTCD
STA C6+12 TO C8+13 LT

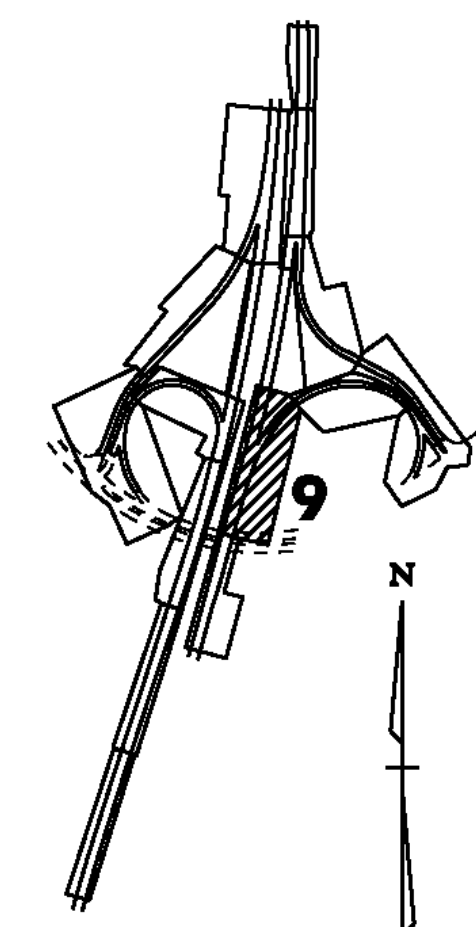

KEY PLAN

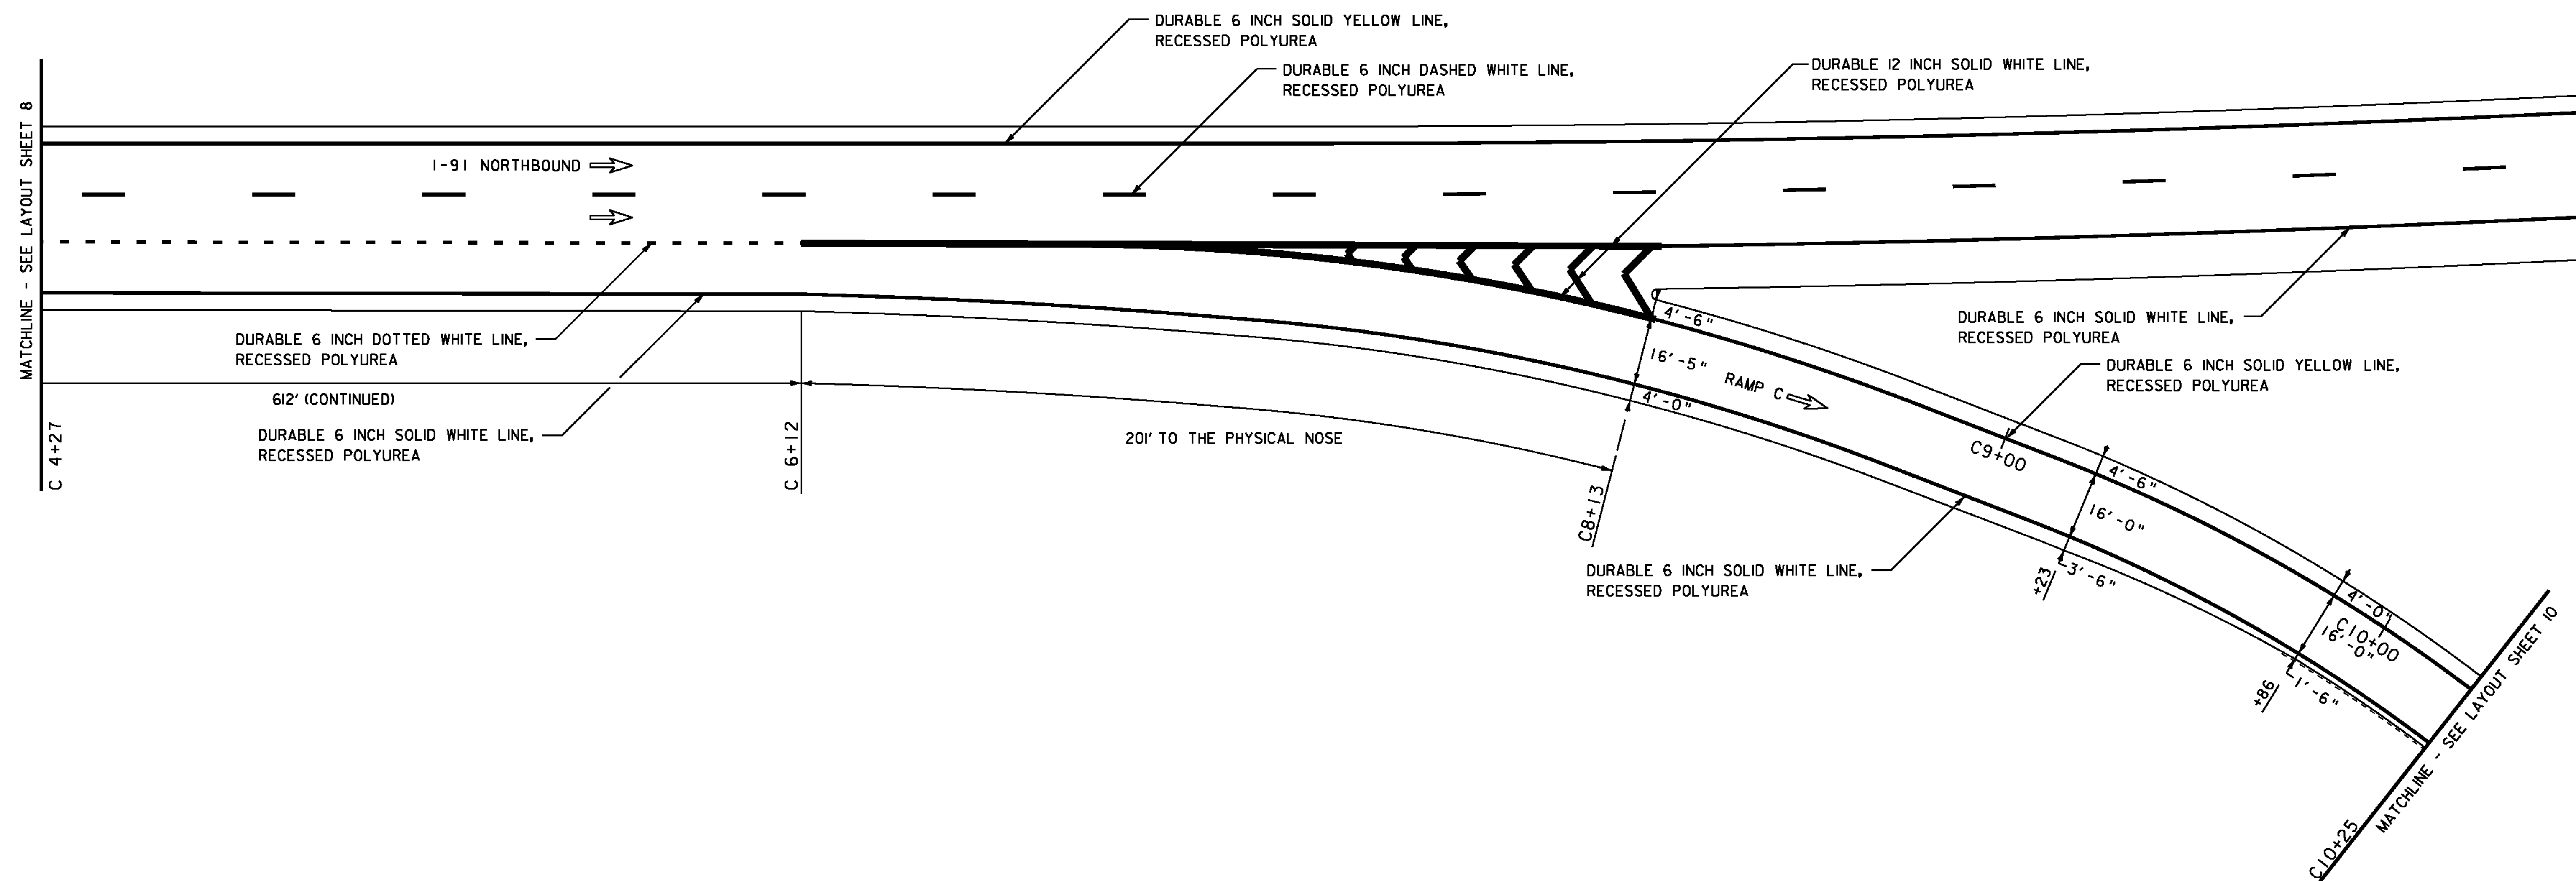

UTILITY LEGEND	
	= EXISTING DI
	= EXISTING SIGN POST
	= EXISTING GUARDRAIL
	= EXISTING CULVERT

SIGN LEGEND	
N	= NEW
R	= REMOVE
R&S	= REMOVE & SALVAGE
S	= SALVAGE SIGN
RET	= RETAIN
B-B	= BACK TO BACK



INTERCHANGE
26 LAYOUT
SHEET #9

NOTE:
ALL EXISTING SIGNS NOT SHOWN SHALL BE RETAINED.

PROJECT NAME:	BARTON-IRASBURG
PROJECT NUMBER:	IM 091-3(48)
FILE NAME:	p07a286.dgn
PROJECT LEADER:	JLL
DESIGNED BY:	STANTEC
IPARM FILE:	p07a286i15.i
PLOT DATE:	06-JUL-2011
DRAWN BY:	STANTEC
CHECKED BY:	STANTEC
SHEET	30 OF 40