

616.47 BITUMINOUS CONCRETE GUTTERS AND TRAFFIC ISLANDS

STA. C12+54, RT
STA. C14+67, RT

646.426 DURABLE 6 INCH WHITE LINE, RECESSED POLYUREA
STA. C10+25 TO C15+30, SOLID RT


646.436 DURABLE 6 INCH YELLOW LINE, RECESSED POLYUREA
STA. C10+25 TO C15+30, SOLID RT

646.494 DURABLE LETTER OR SYMBOL, POLYUREA
STA. C10+80, RT - "STOP"
STA. C11+20, RT - "AHEAD"


646.622 TEMPORARY 6 INCH WHITE LINE, PAINT
STA. C10+25 TO C15+30, SOLID RT

646.632 TEMPORARY 6 INCH YELLOW LINE, PAINT
STA. C10+25 TO C15+30, SOLID RT

646.692 TEMPORARY LETTER OR SYMBOL, PAINT
STA. C10+80, RT - "STOP"
STA. C11+20, RT - "AHEAD"

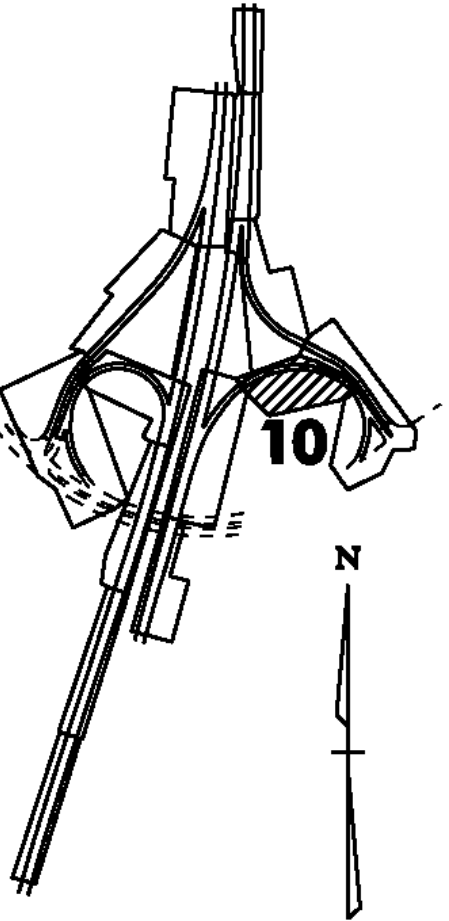

KEY PLAN

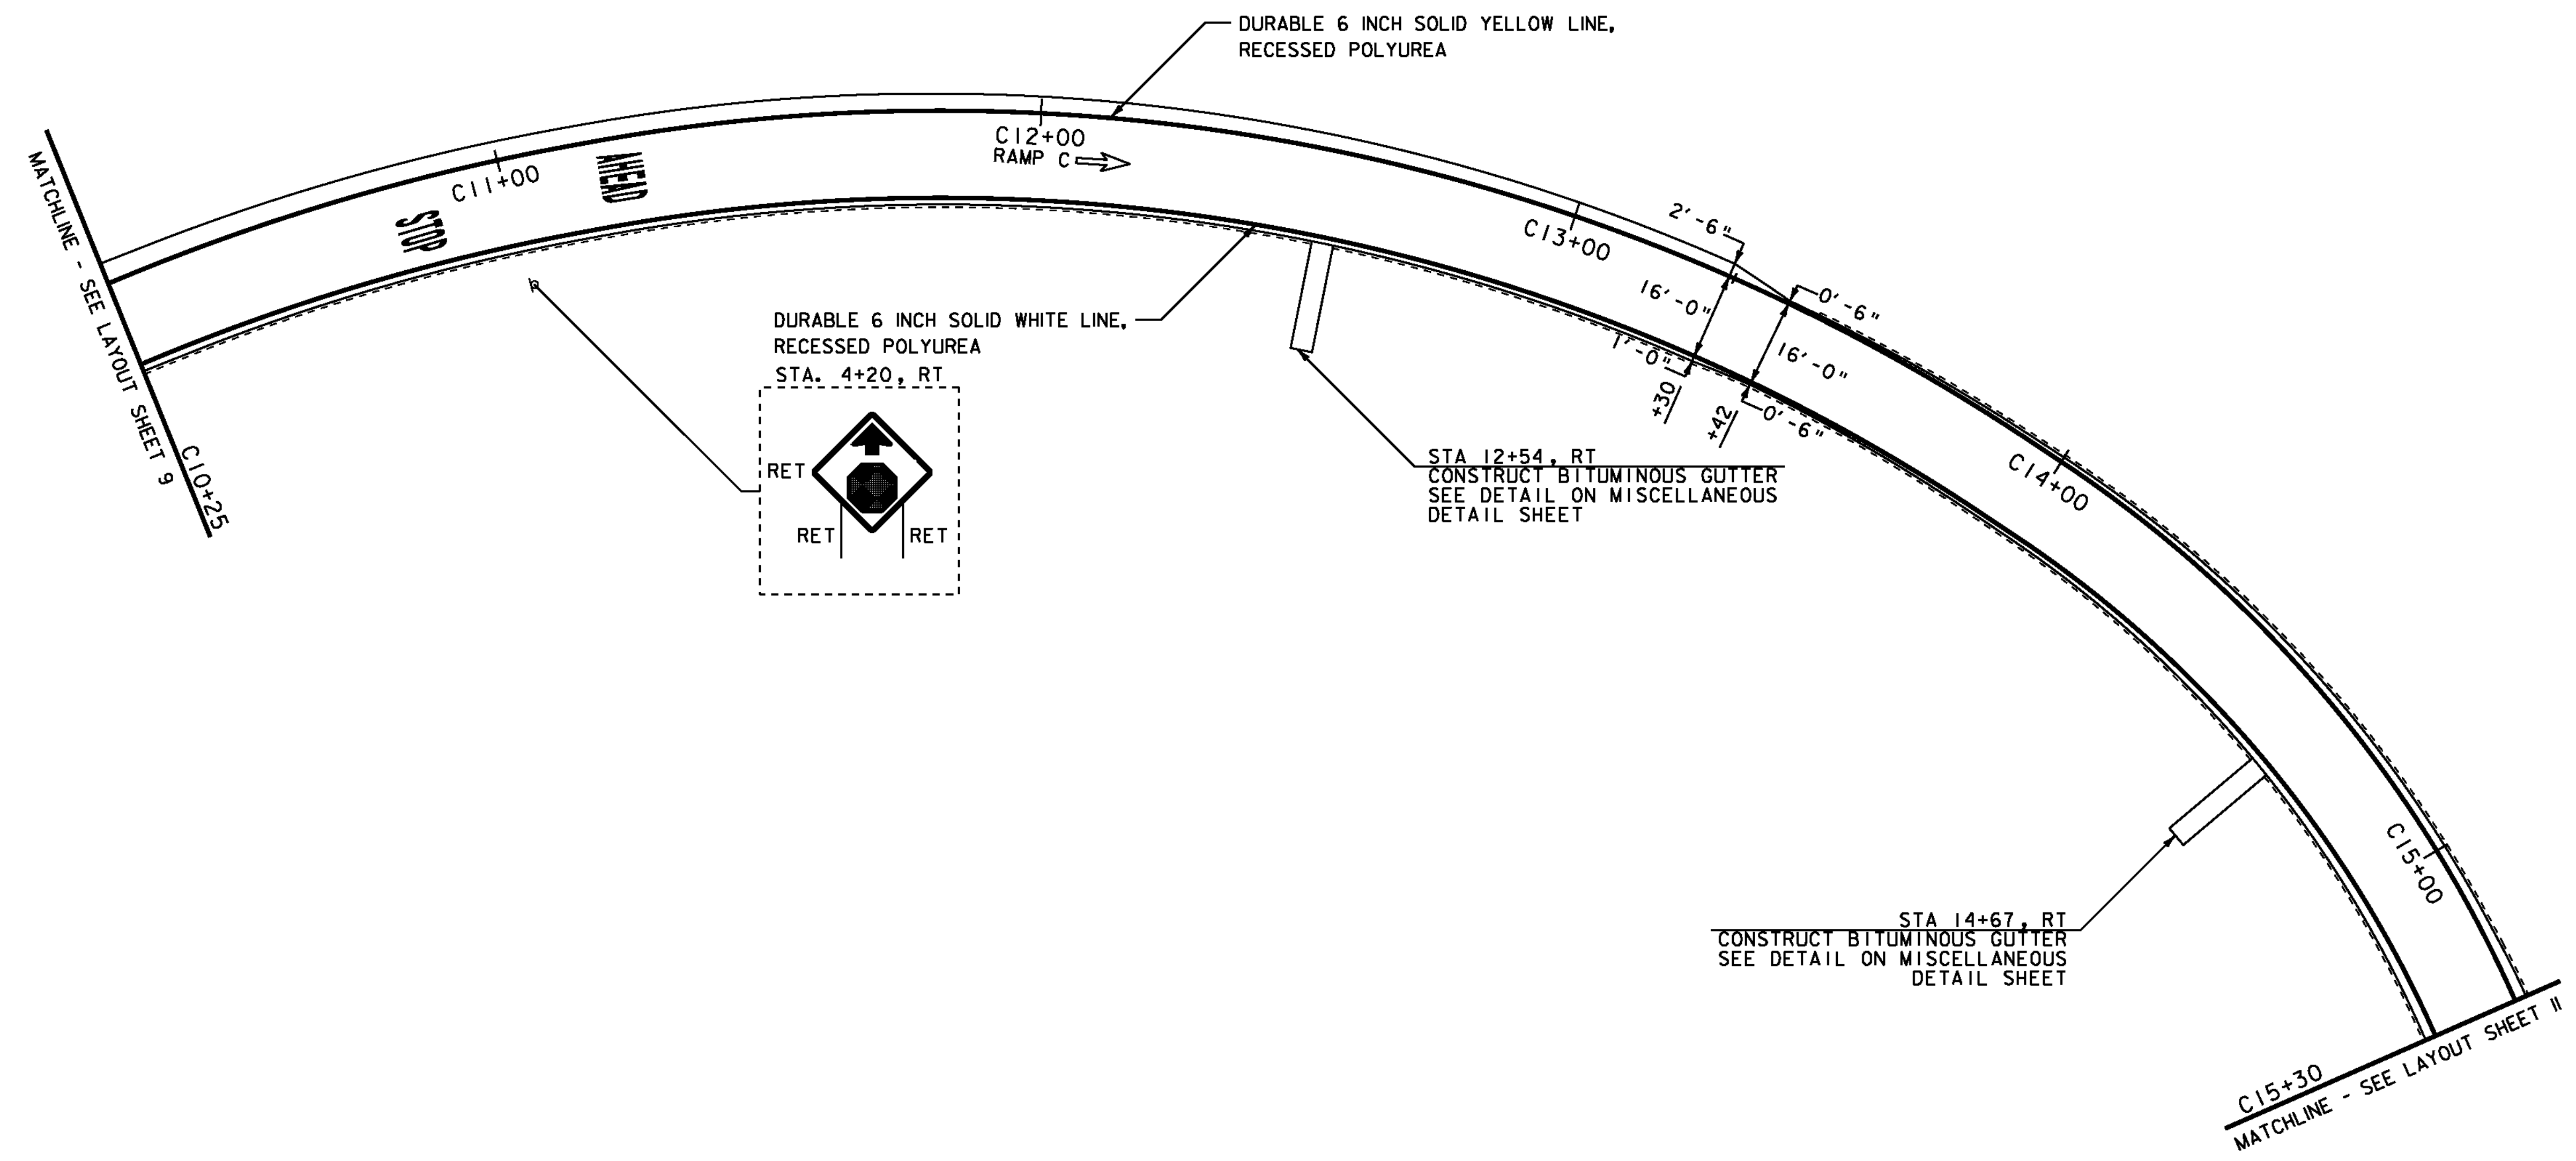

UTILITY LEGEND	
	= EXISTING DI
	= EXISTING SIGN POST
	= EXISTING GUARDRAIL
	= EXISTING CULVERT

SIGN LEGEND	
N	= NEW
R	= REMOVE
R&S	= REMOVE & SALVAGE
S	= SALVAGE SIGN
RET	= RETAIN
B-B	= BACK TO BACK

NOT TO SCALE

NOTE: ALL EXISTING SIGNS NOT SHOWN SHALL BE RETAINED.

**INTERCHANGE
26 LAYOUT
SHEET #10**



PROJECT NAME: BARTON-IRASBURG	PLOT DATE: 06-JUL-2011
PROJECT NUMBER: IM 091-3(48)	DRAWN BY: STANTEC
FILE NAME: p07a286.dgn	CHECKED BY: STANTEC
PROJECT LEADER: JLL	SHEET 31 OF 40
DESIGNED BY: STANTEC	
IPARM FILE: p07a286116.i	