

646.426 DURABLE 6 INCH WHITE LINE, RECESSED POLYUREA
 STA. B4+50 TO B8+92, SOLID RT

646.436 DURABLE 6 INCH YELLOW LINE, RECESSED POLYUREA
 STA. B4+50 TO B8+92, SOLID LT



646.466 DURABLE 12 INCH WHITE LINE, RECESSED POLYUREA
 RAMP B GORE - TO BE INSTALLED PER
 THE LATEST EDITION OF THE MUTCD
 STA. B8+92 ~ B10+19 LT

646.622 TEMPORARY 6 INCH WHITE LINE, PAINT
 STA. B4+50 TO B8+92, SOLID RT

646.632 TEMPORARY 6 INCH YELLOW LINE, PAINT
 STA. B4+50 TO B8+92, SOLID LT

646.662 TEMPORARY 12 INCH WHITE LINE, PAINT
 RAMP B GORE - TO BE INSTALLED PER
 THE LATEST EDITION OF THE MUTCD
 STA. B8+92 ~ B10+19 LT

616.47 BITUMINOUS CONCRETE GUTTERS AND
 TRAFFIC ISLANDS
 STA. B5+30.0, RT
 STA. B6+93.0, RT
 STA. B9+66.0, RT

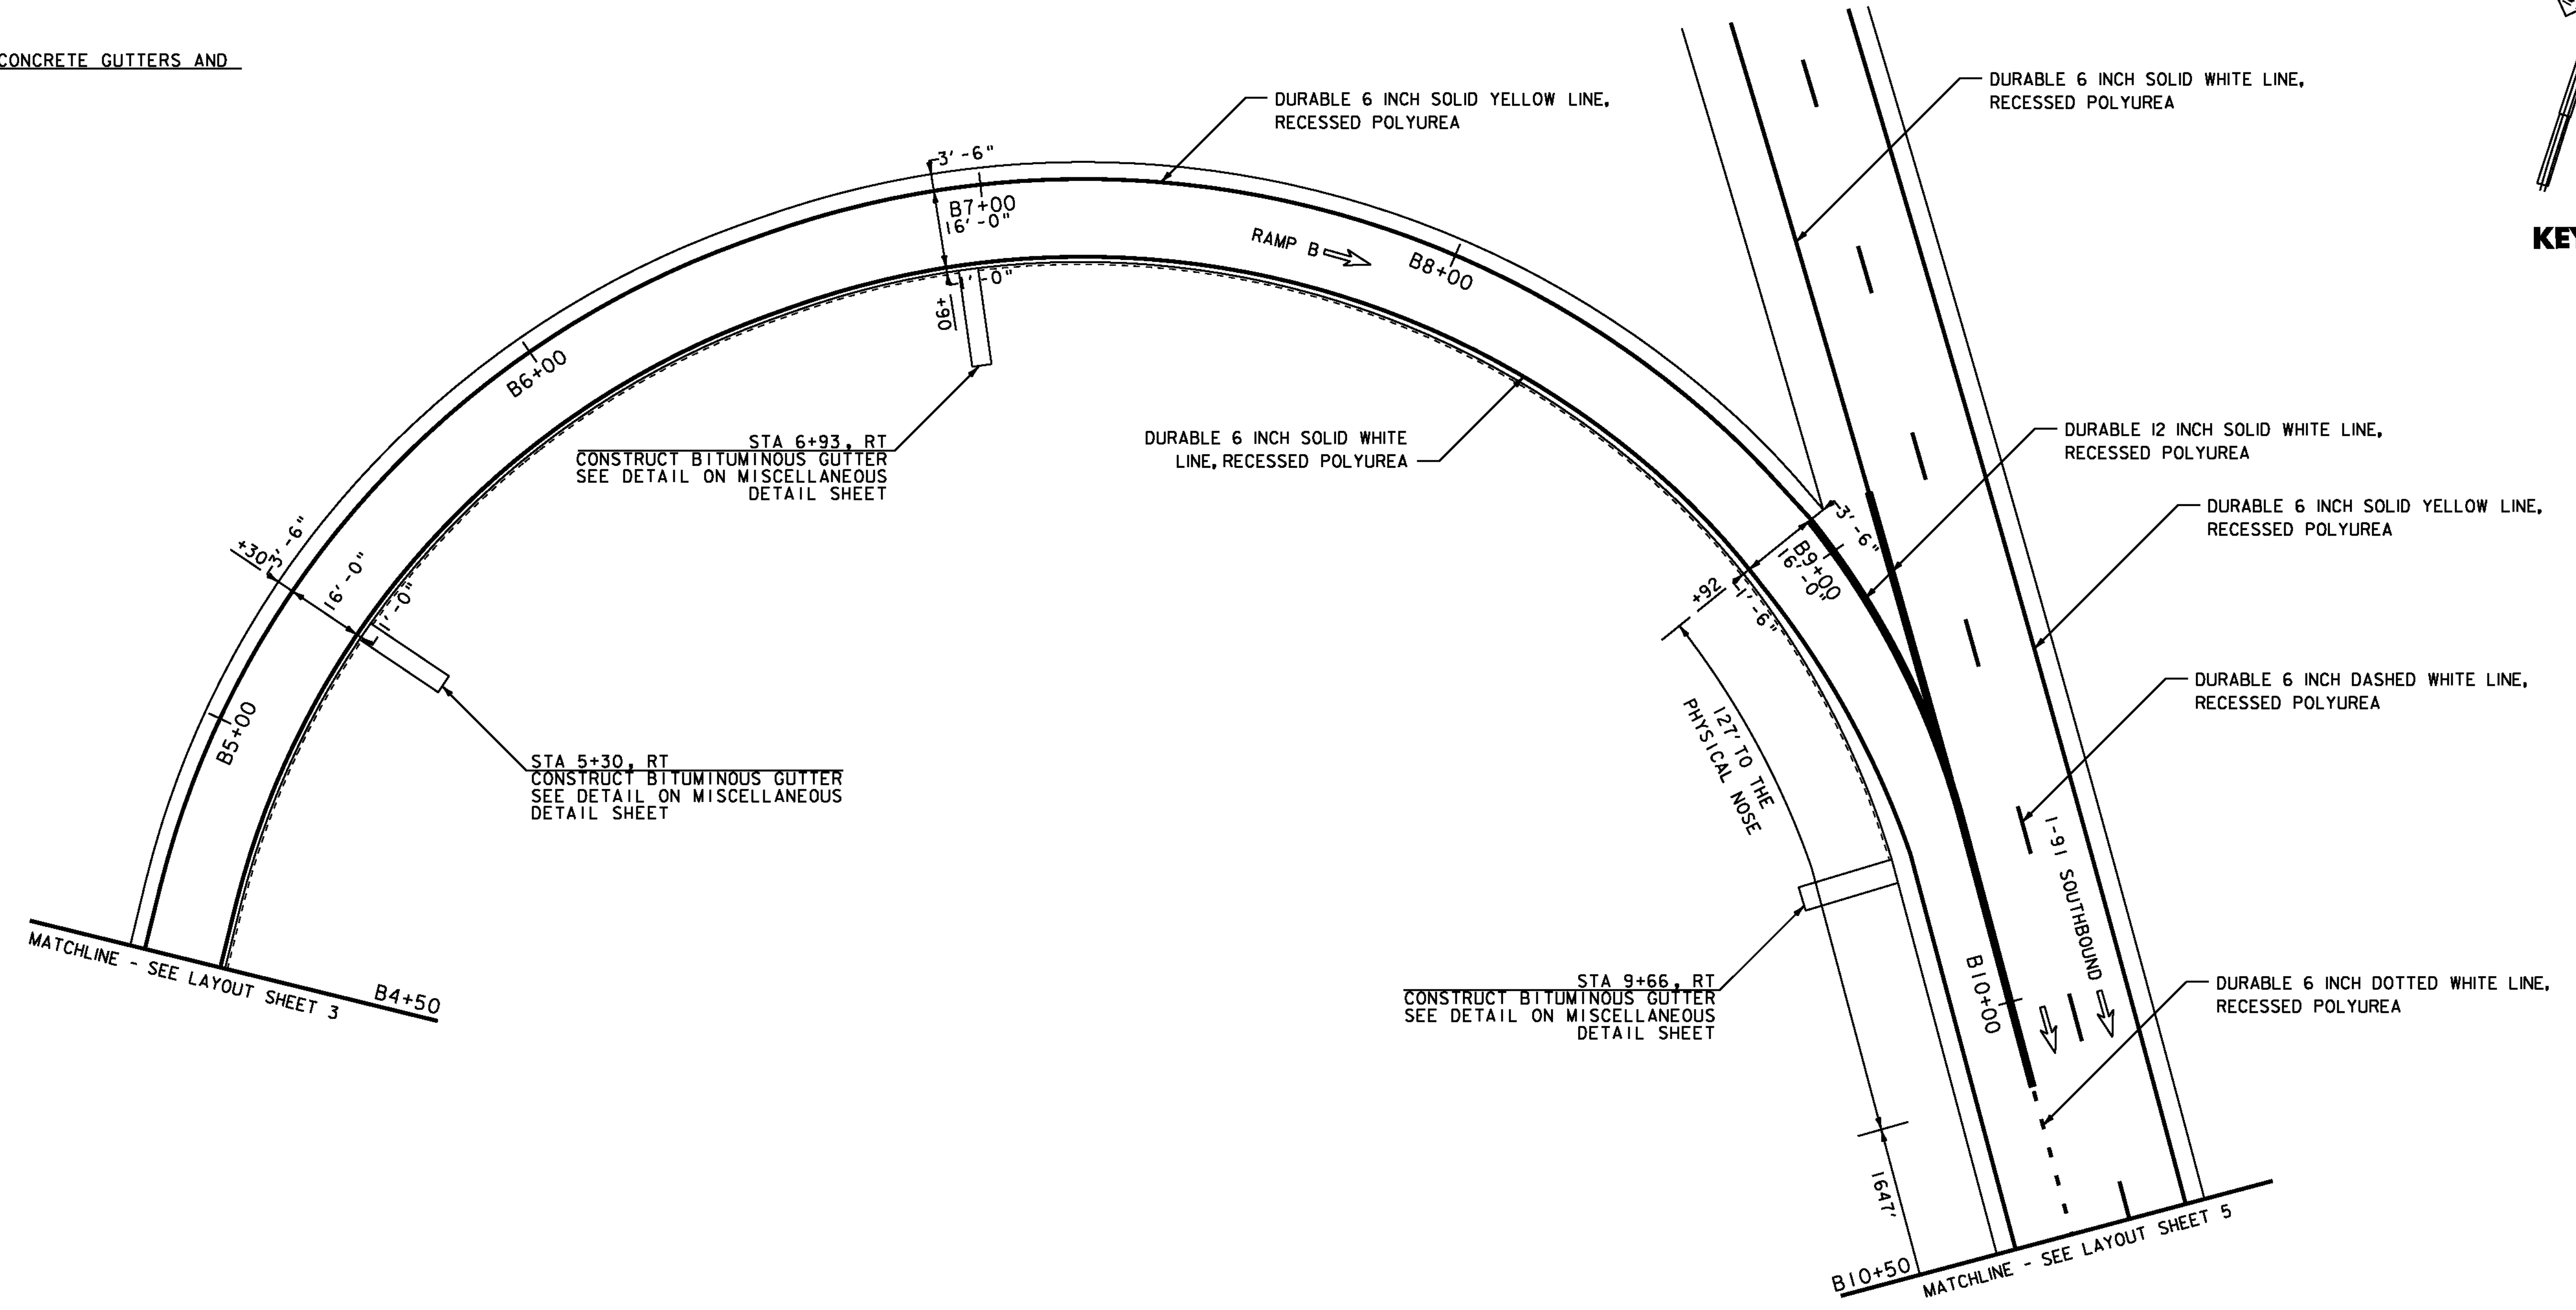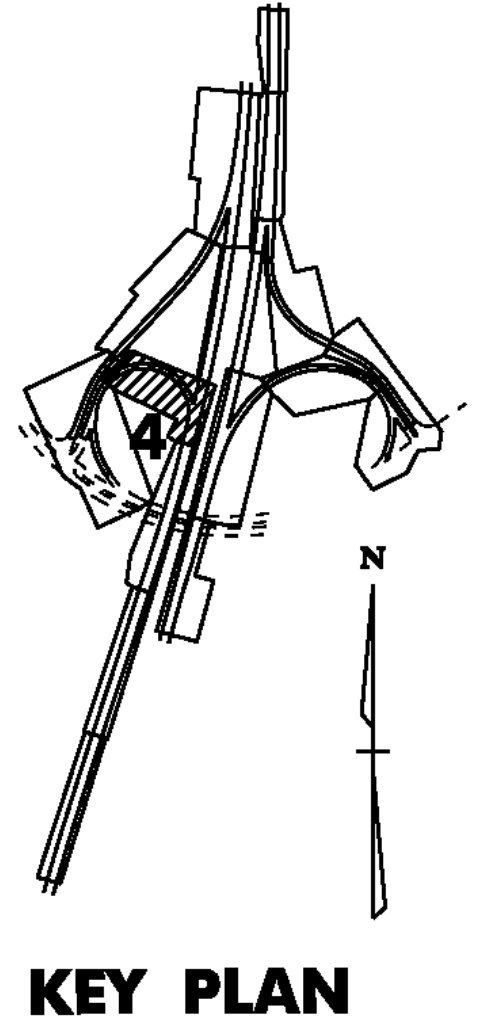

UTILITY LEGEND	
	= EXISTING DI
	= EXISTING SIGN POST
	= EXISTING GUARDRAIL
	= EXISTING CULVERT

SIGN LEGEND	
N	= NEW
R	= REMOVE
R&S	= REMOVE & SALVAGE
S	= SALVAGE SIGN
RET	= RETAIN
B-B	= BACK TO BACK

NOT TO SCALE

NOTE:
 ALL EXISTING SIGNS NOT SHOWN SHALL BE RETAINED.

**INTERCHANGE
 26 LAYOUT
 SHEET #4**

PROJECT NAME: BARTON-IRASBURG
 PROJECT NUMBER: IM 091-3(48)

FILE NAME: p07a286.dgn
 PROJECT LEADER: JLL
 DESIGNED BY: STANTEC
 IPARM FILE: p07a286110.i

PLOT DATE: 06-JUL-2011
 DRAWN BY: STANTEC
 CHECKED BY: STANTEC
 SHEET 25 OF 40

