



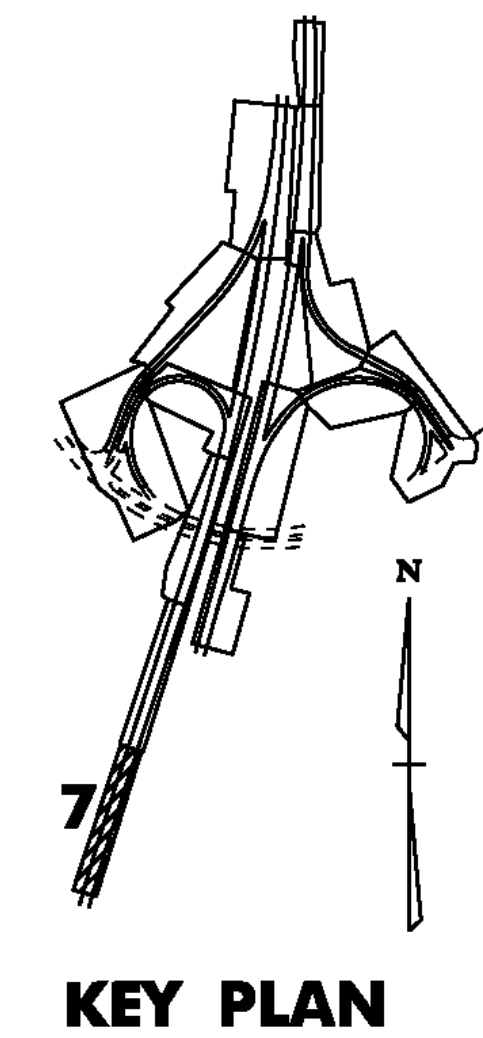

KEY PLAN

646.426 DURABLE 6 INCH WHITE LINE, RECESSED POLYUREA
STA. B22+50 TO B26+66, SOLID RT (EDGE LINE)
STA. B22+50 TO B26+66, DOTTED LT

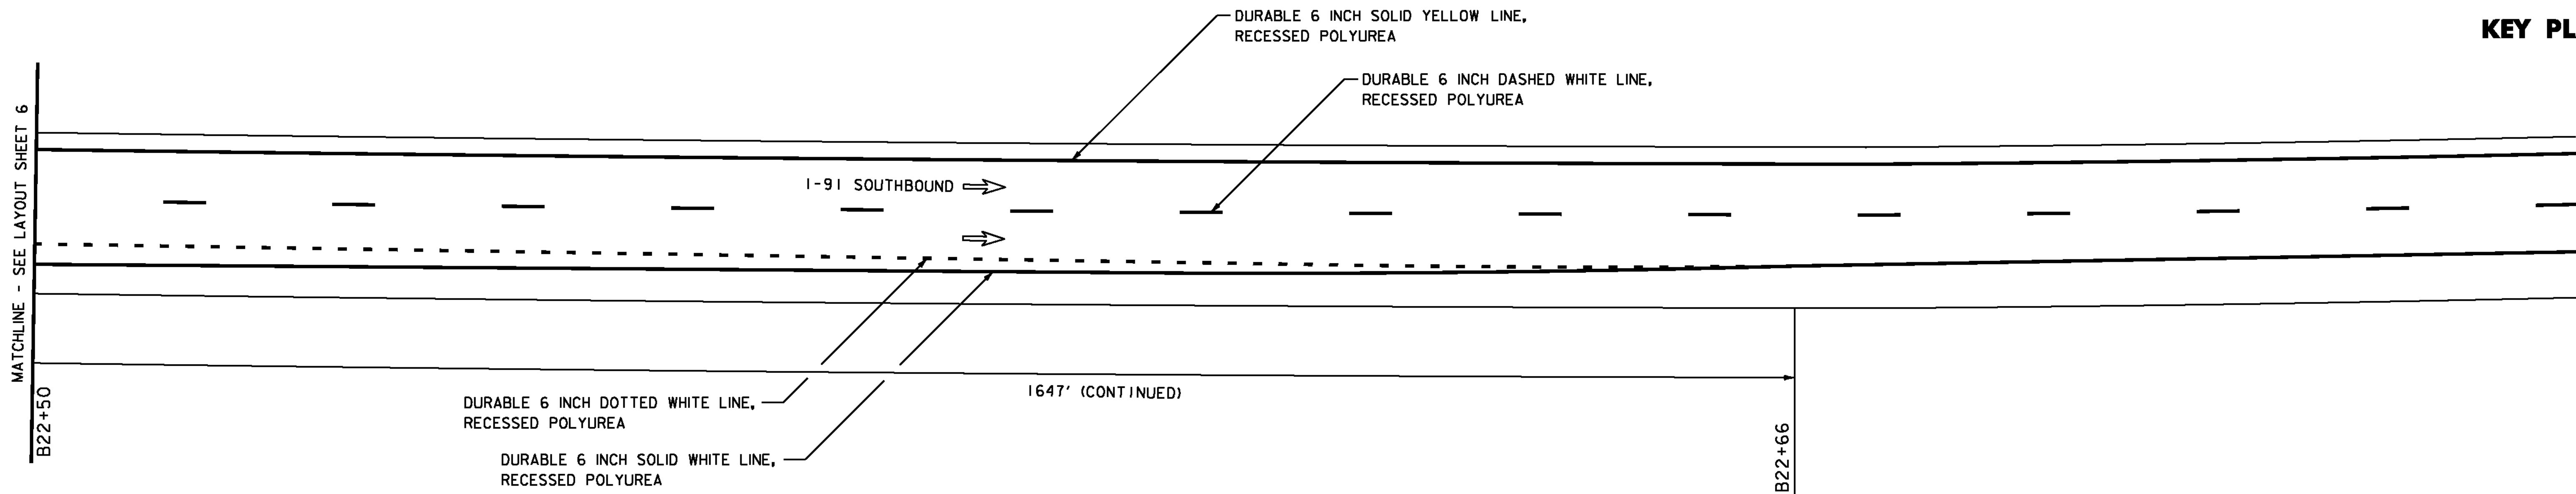

UTILITY LEGEND	
	= EXISTING DI
	= EXISTING SIGN POST
	= EXISTING GUARDRAIL
	= EXISTING CULVERT

SIGN LEGEND	
N	= NEW
R	= REMOVE
R&S	= REMOVE & SALVAGE
S	= SALVAGE SIGN
RET	= RETAIN
B-B	= BACK TO BACK



**INTERCHANGE
26 LAYOUT
SHEET #7**

NOT TO SCALE

NOTE:
ALL EXISTING SIGNS NOT SHOWN SHALL BE RETAINED.

PROJECT NAME: BARTON-IRASBURG	
PROJECT NUMBER: IM 091-3(48)	
FILE NAME: p07a286.dgn	PLOT DATE: 06-JUL-2011
PROJECT LEADER: JLL	DRAWN BY: STANTEC
DESIGNED BY: STANTEC	CHECKED BY: STANTEC
IPARM FILE: p07a286113.i	SHEET 28 OF 40