



646.426 DURABLE 6 INCH WHITE LINE, RECESSED POLYUREA
 STA. D5+50 TO DII+23, SOLID RT
 646.436 DURABLE 6 INCH YELLOW LINE, RECESSED POLYUREA
 STA. D5+50 TO DII+23, SOLID LT
 646.466 DURABLE 12 INCH WHITE LINE, RECESSED POLYUREA
 RAMP D GORE - TO BE INSTALLED PER
 THE LATEST EDITION OF THE MUTCD
 DII+23 TO DII+50 LT

646.622 TEMPORARY 6 INCH WHITE LINE, PAINT
 STA. D5+50 TO DII+23, SOLID RT
 646.632 TEMPORARY 6 INCH YELLOW LINE, PAINT
 STA. D5+50 TO DII+23, SOLID LT
 646.662 TEMPORARY 12 INCH WHITE LINE, PAINT
 RAMP D GORE - TO BE INSTALLED PER
 THE LATEST EDITION OF THE MUTCD
 DII+23 TO DII+50 LT

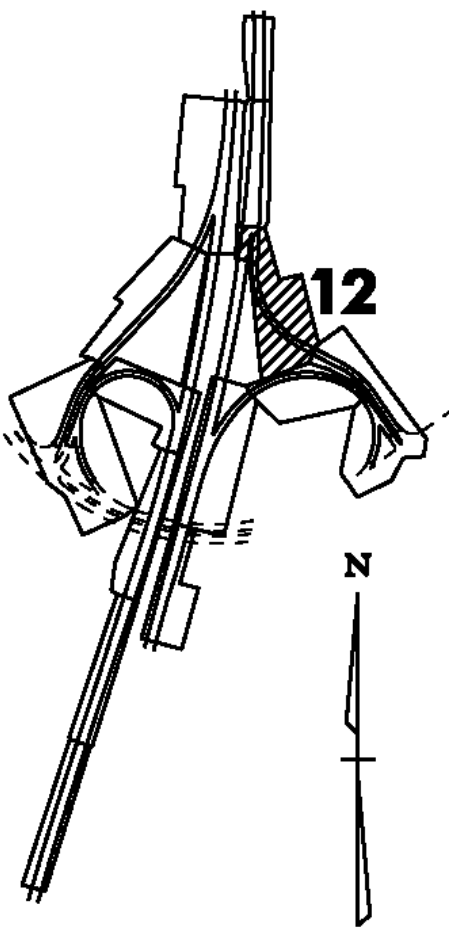

KEY PLAN

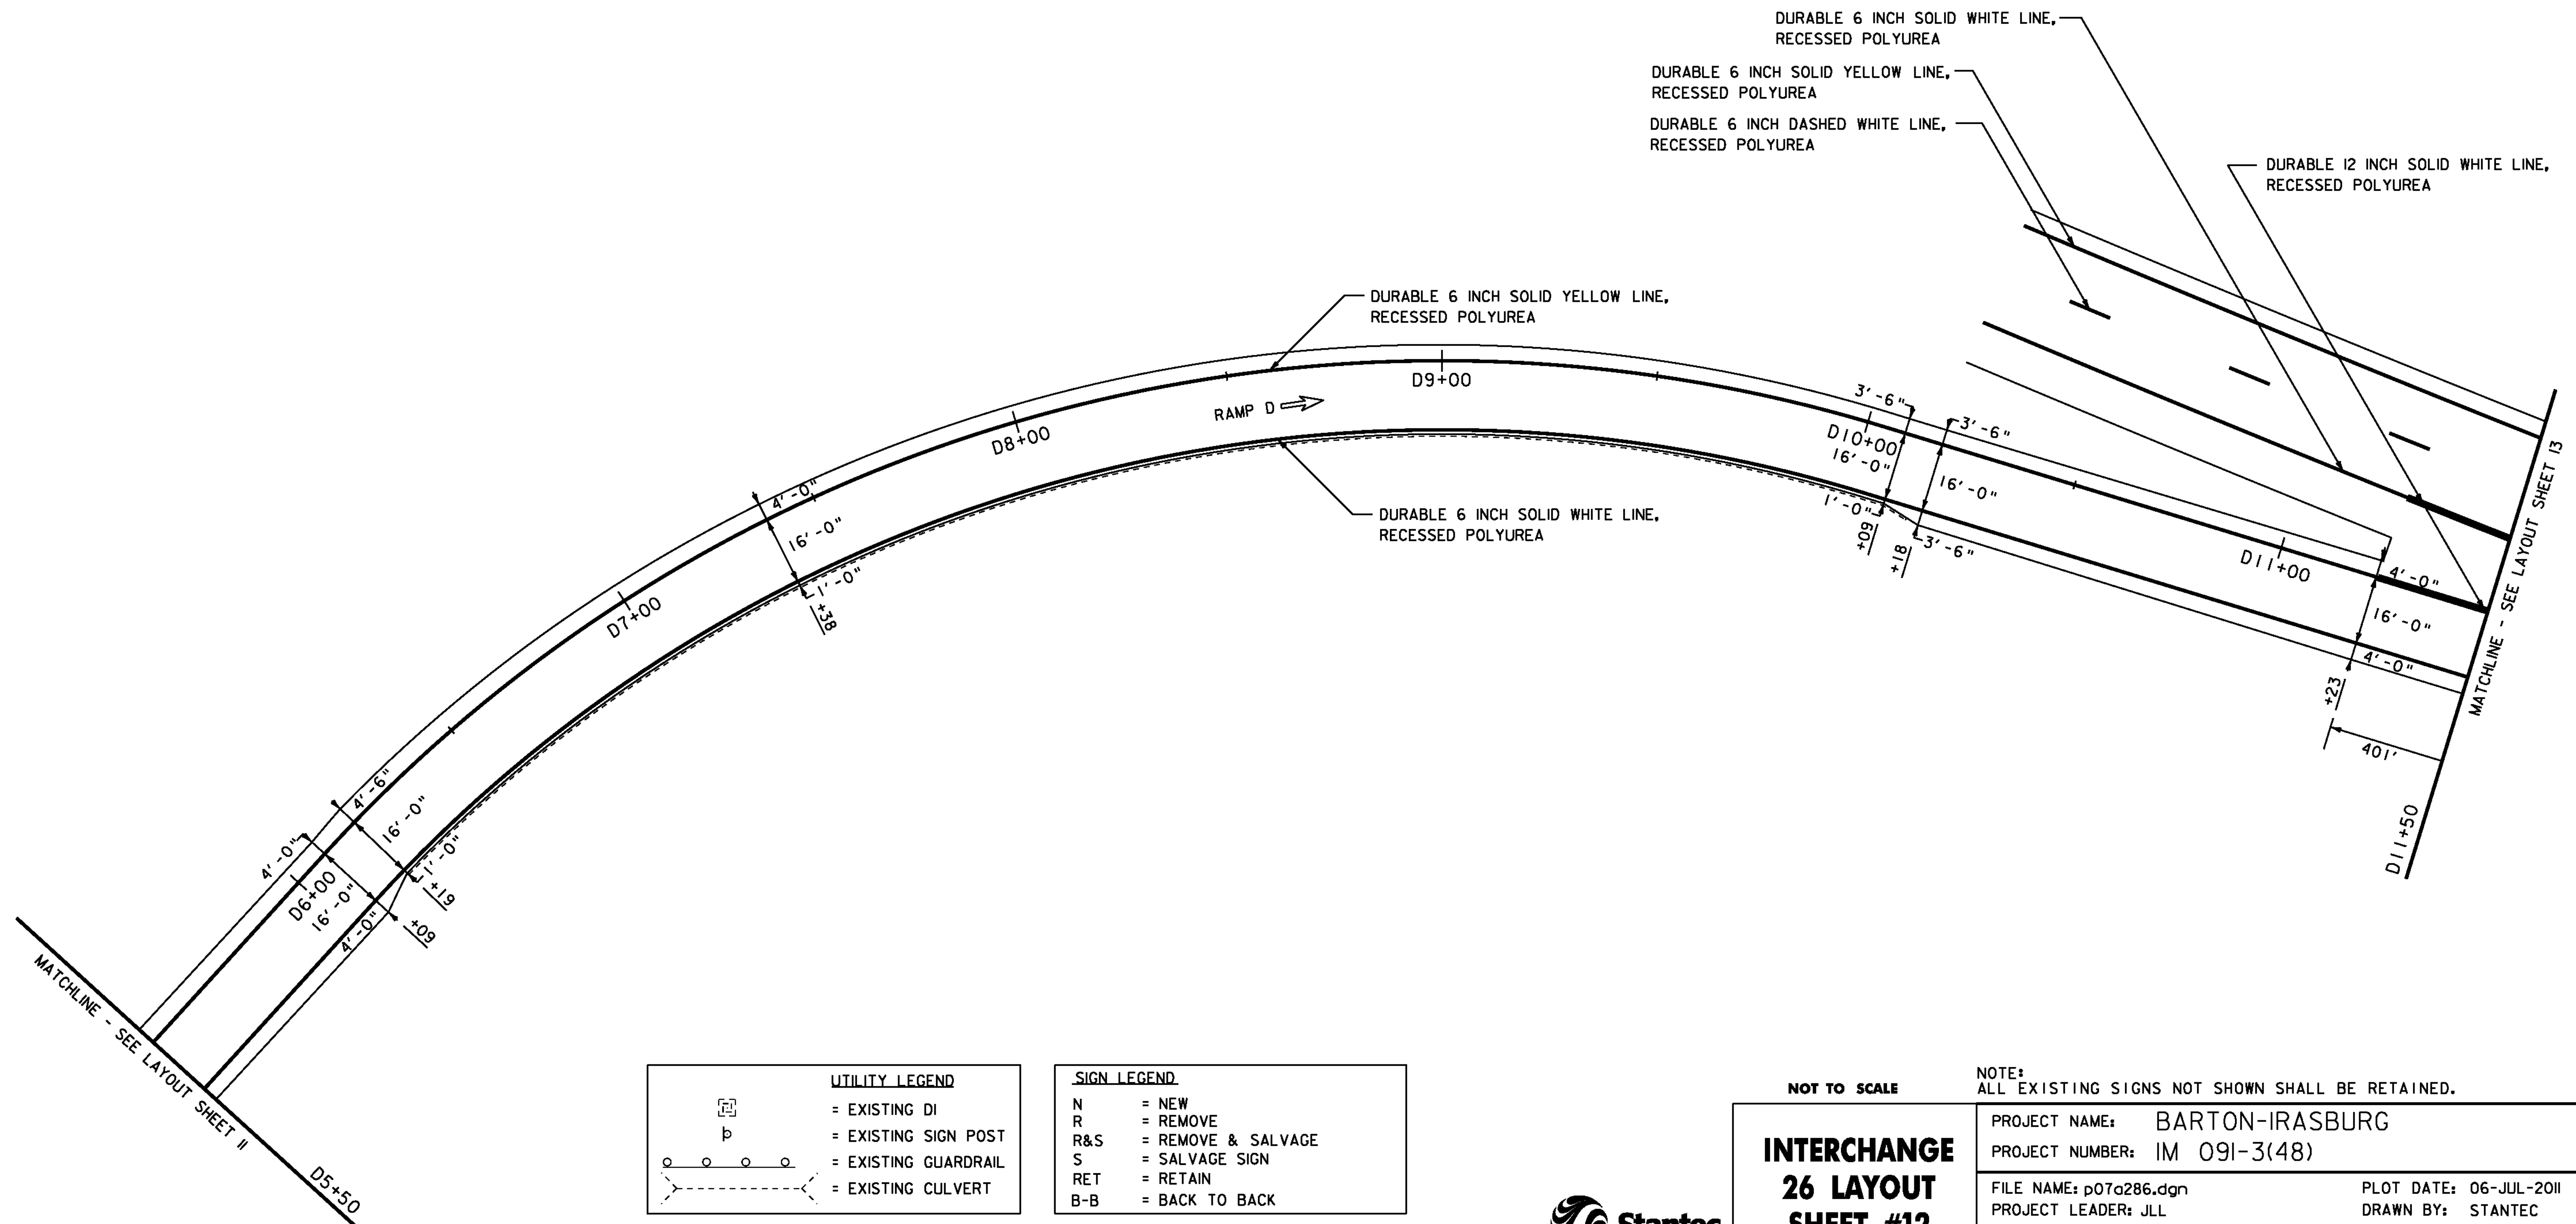

UTILITY LEGEND	
	= EXISTING DI
	= EXISTING SIGN POST
	= EXISTING GUARDRAIL
	= EXISTING CULVERT

SIGN LEGEND	
N	= NEW
R	= REMOVE
R&S	= REMOVE & SALVAGE
S	= SALVAGE SIGN
RET	= RETAIN
B-B	= BACK TO BACK

NOT TO SCALE

INTERCHANGE 26 LAYOUT SHEET #12

NOTE: ALL EXISTING SIGNS NOT SHOWN SHALL BE RETAINED.

PROJECT NAME: BARTON-IRASBURG	PLOT DATE: 06-JUL-2011
PROJECT NUMBER: IM 09I-3(48)	DRAWN BY: STANTEC
FILE NAME: p07a286.dgn	CHECKED BY: STANTEC
DESIGNED BY: STANTEC	SHEET 33 OF 40
IPARM FILE: p07a286I18.i	

