


I91 SB 2007 IRI DATA FOR NEWBURY-BARNET IM SURF(6)

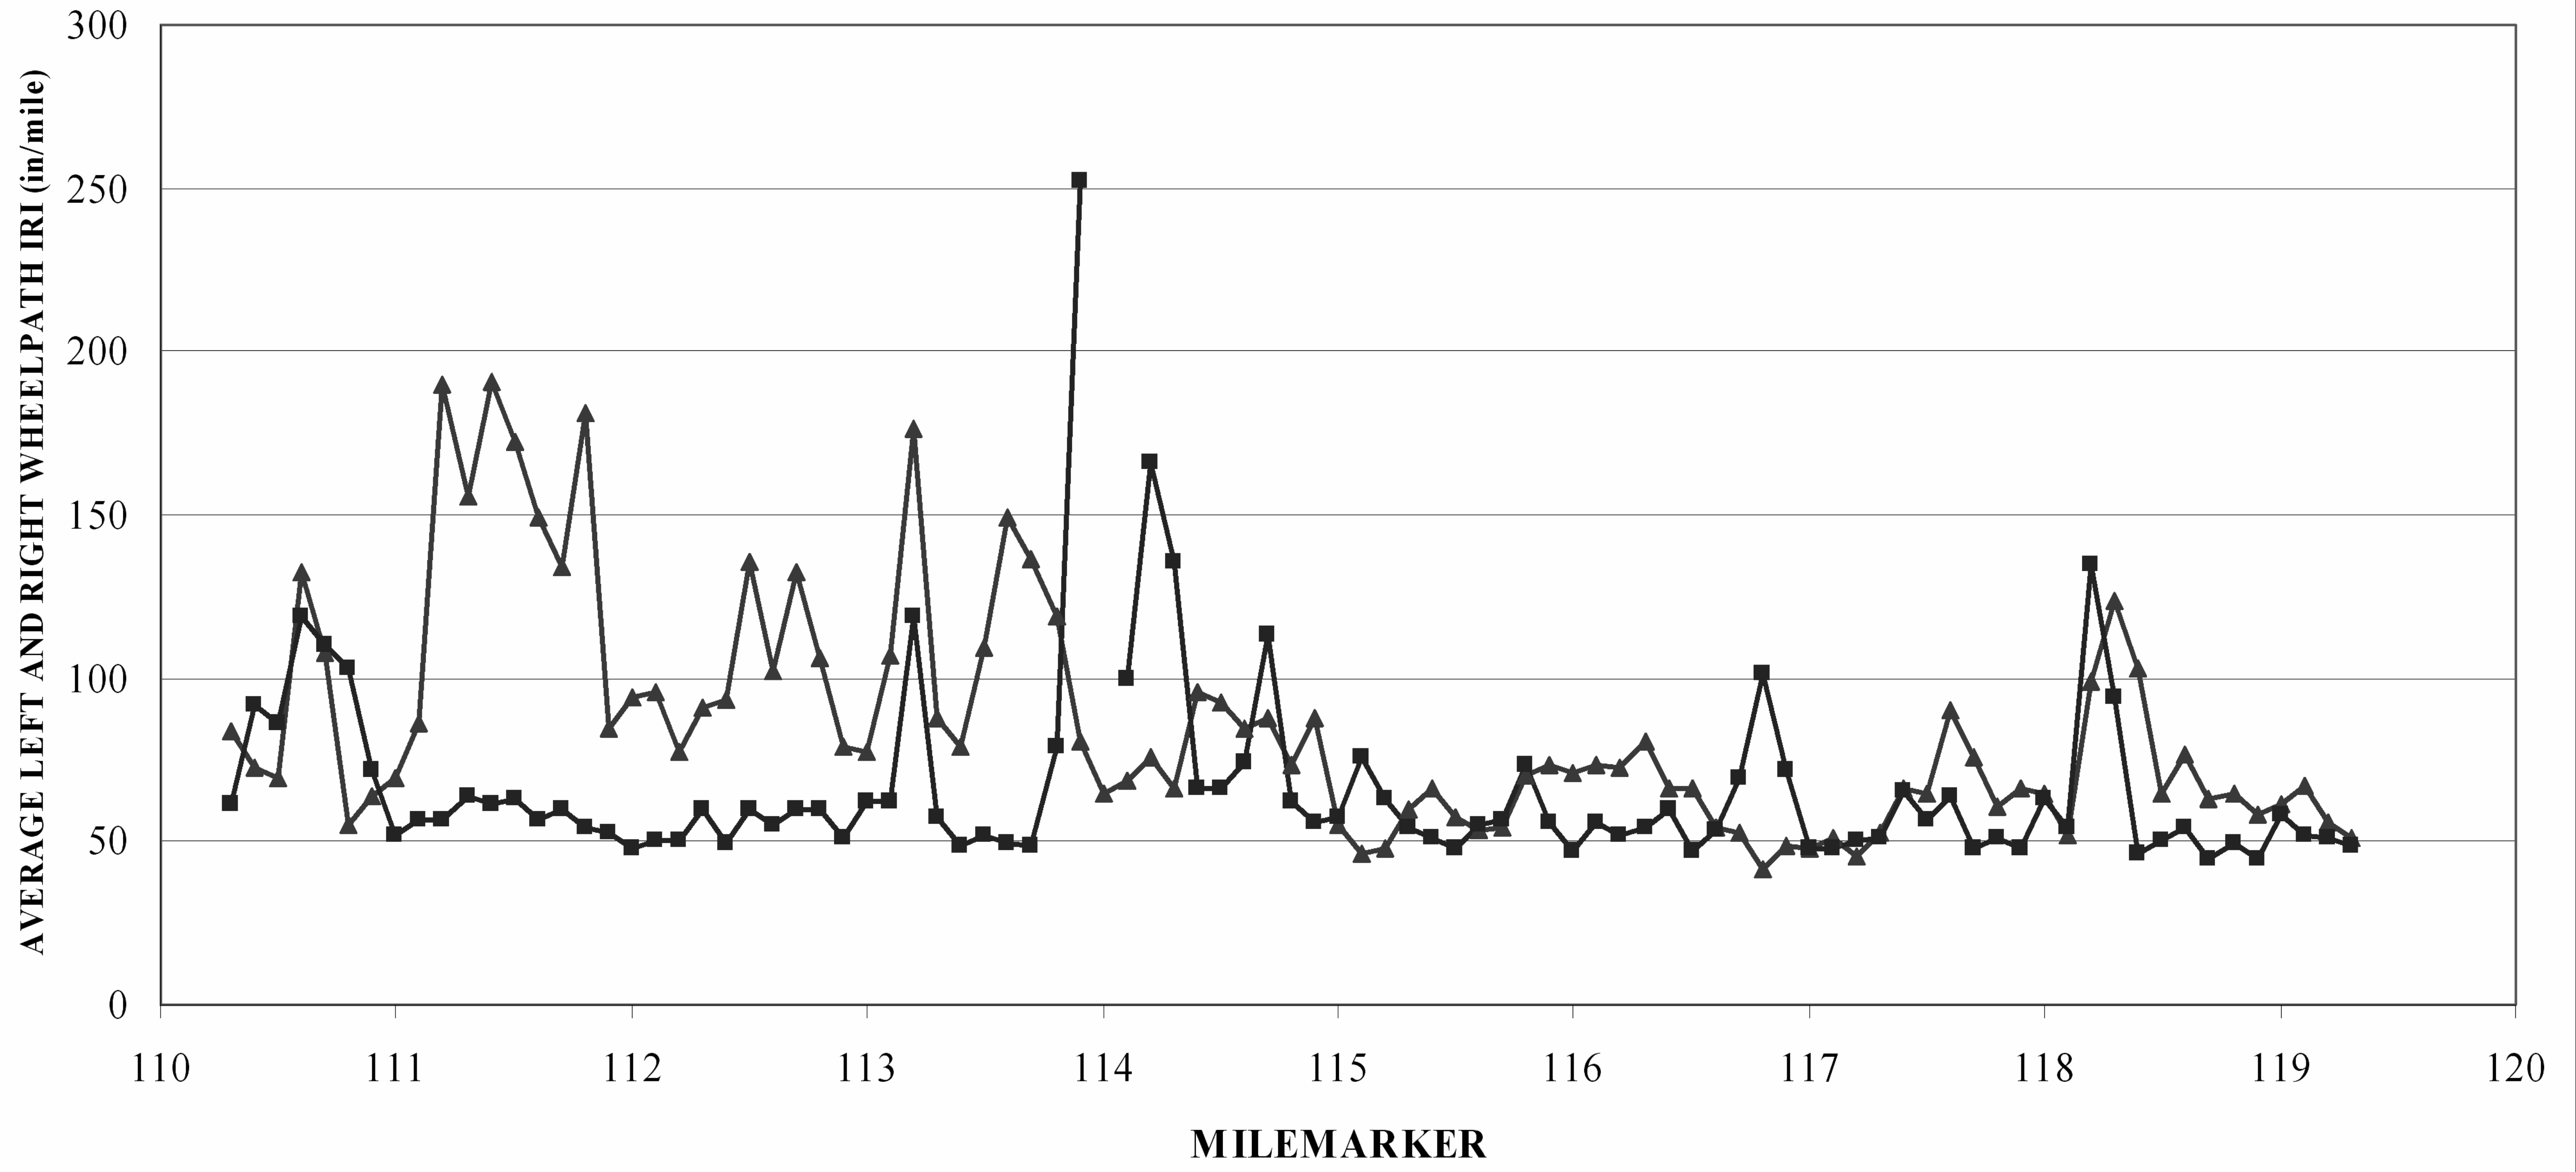

AVERAGE IRI PASSING LANE
 AVERAGE IRI TRAVEL LANE

IRI BASE DATA SHEET	PROJECT NAME: NEWBURY-BARNET	
	PROJECT NUMBER: IM SURF(6)	
	FILE NAME: /pave/07a290/p07a290.dgn	PLOT DATE: 18-FEB-2010
PROJECT LEADER: DOMEY	DRAWN BY: KAS	
DESIGNED BY: KAS	CHECKED BY: JLR	
pa290d+03.1	SHEET 6 OF 7	